



SECTION 6
TOWNSHIP 80 NORTH, RANGE 2 EAST,
5TH PRINCIPAL MERIDIAN
ALLENS GROVE TOWNSHIP
SCOTT COUNTY, IOWA

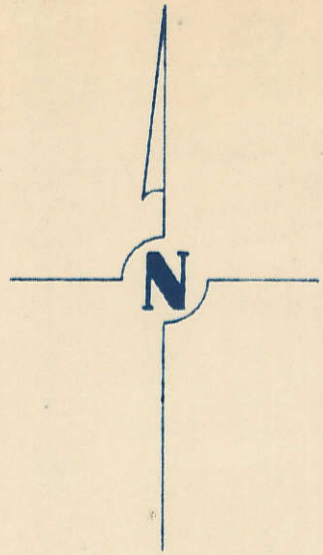

SCALE : 1 INCH = 330 FEET

TRANSFER PAGE 3

SECTION PAGE

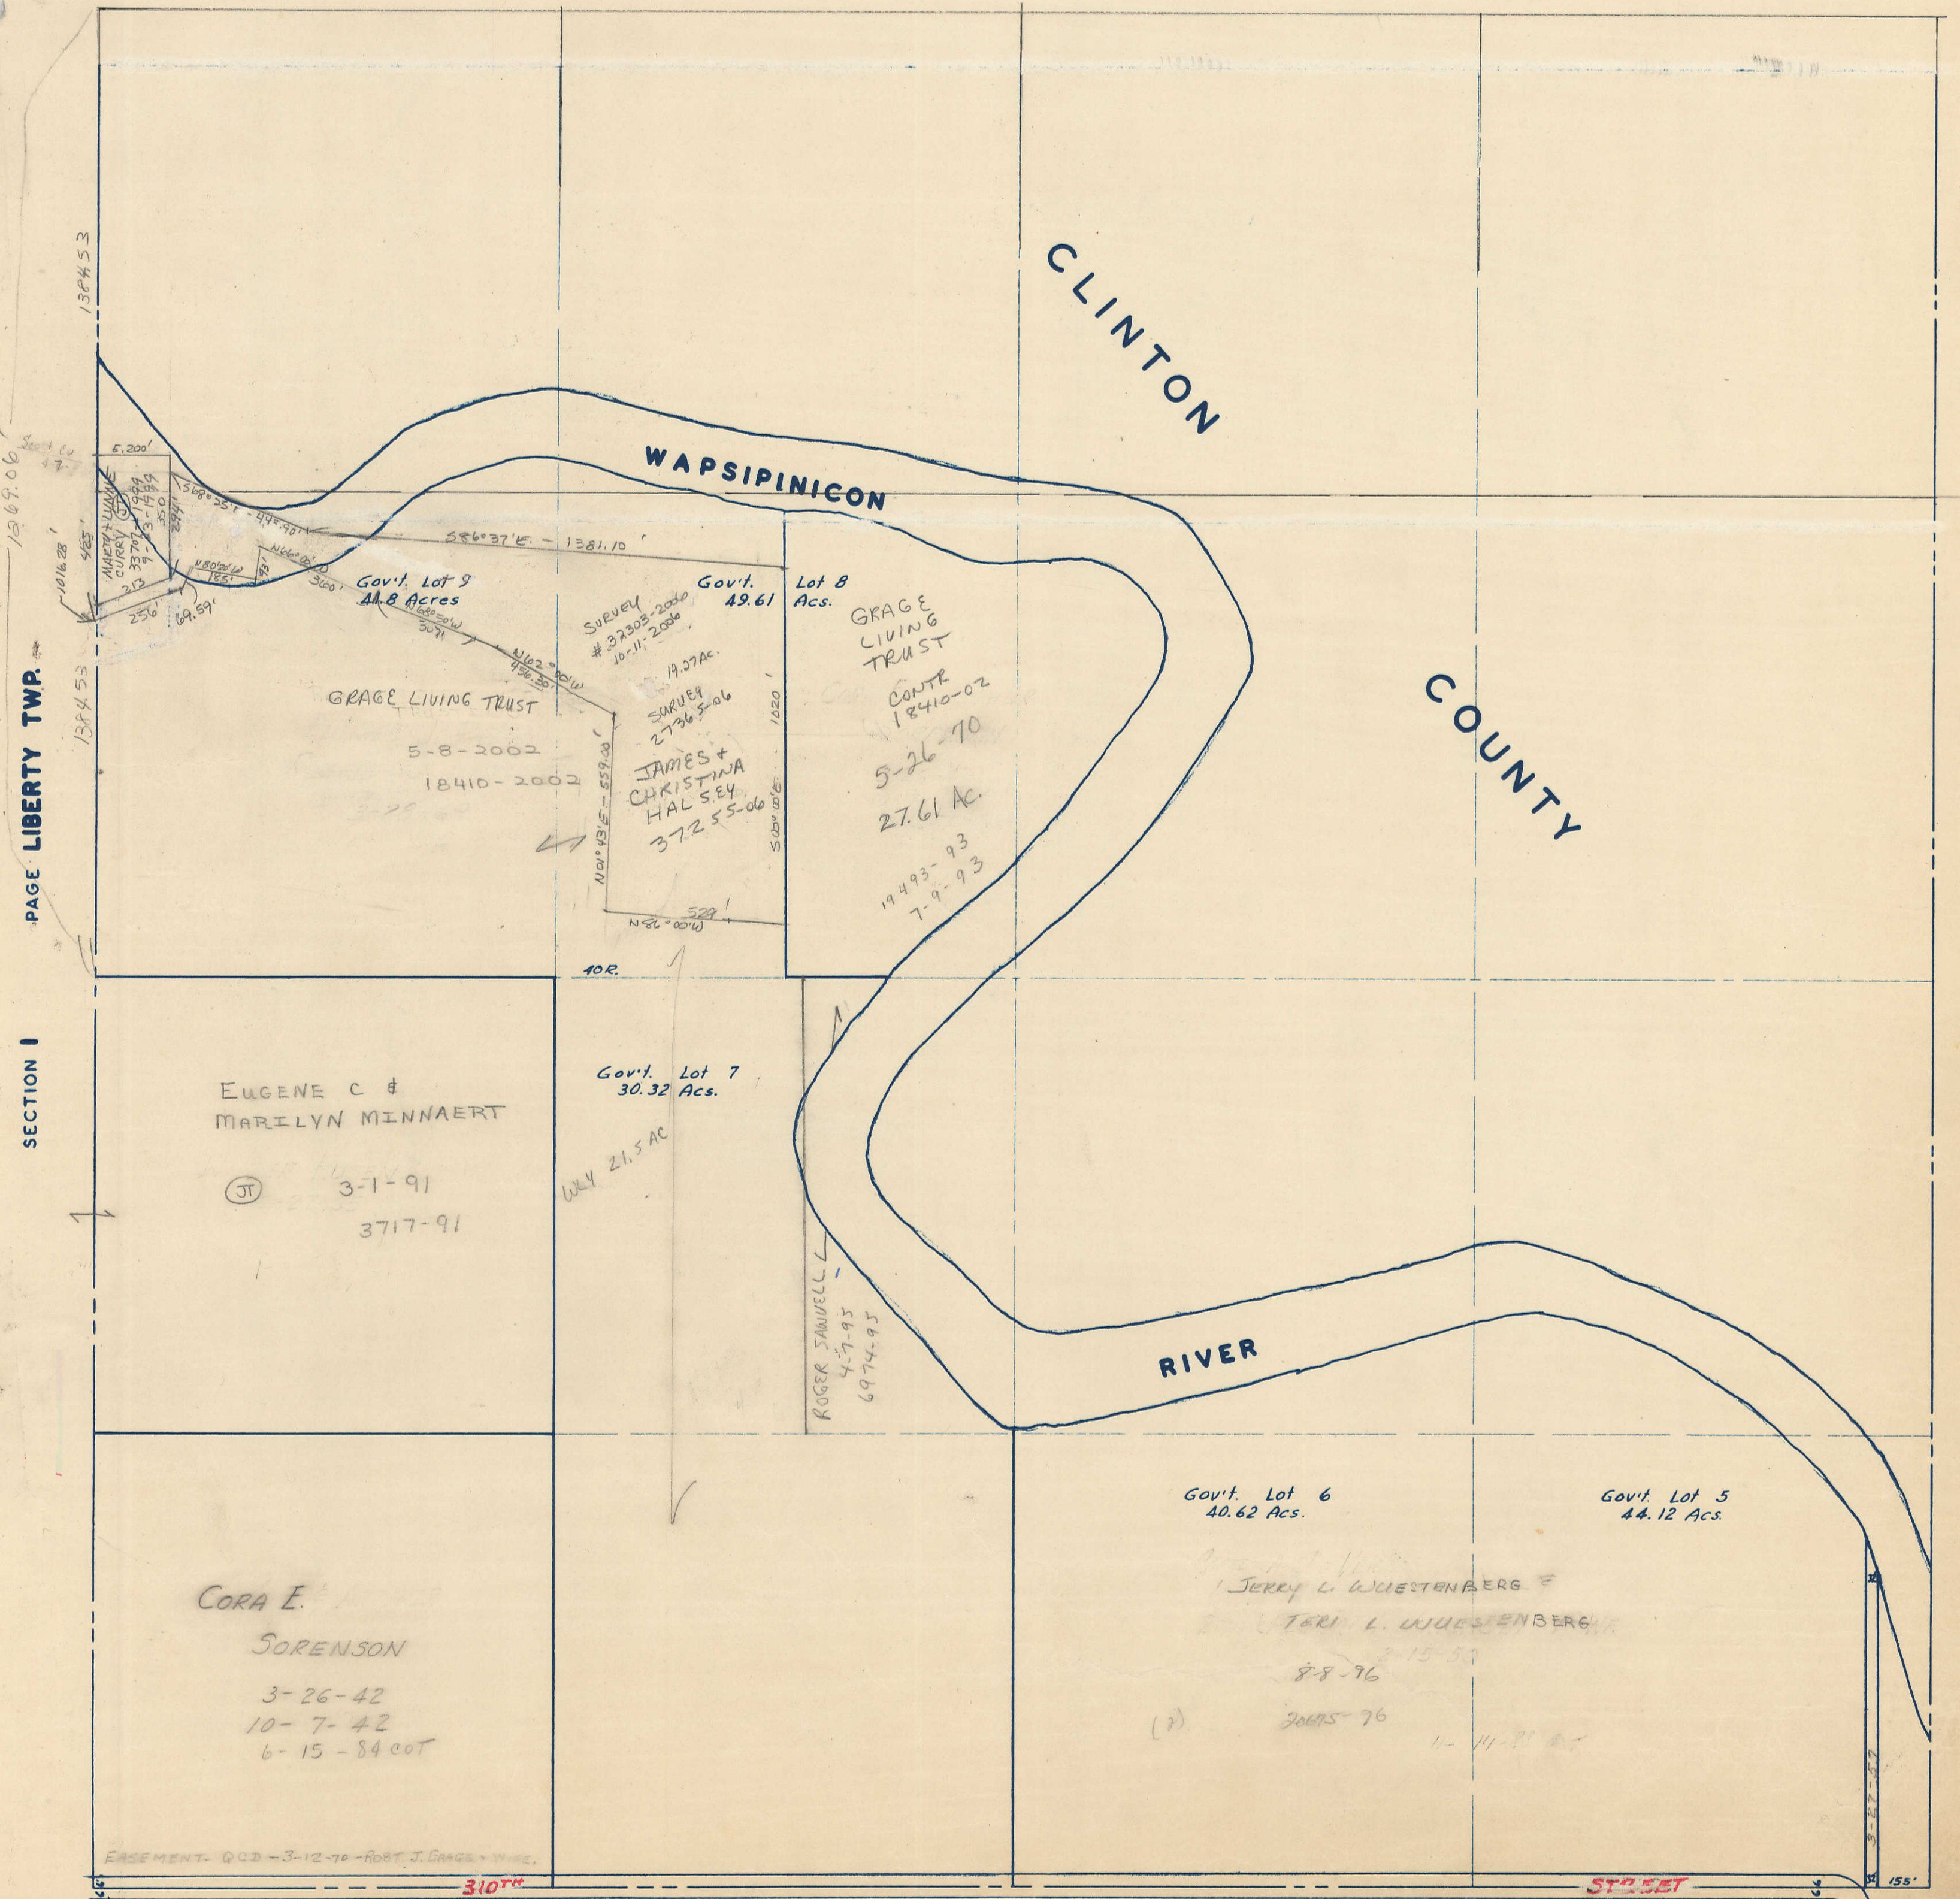

PAGE LIBERTY TWP.

SECTION 1

SECTION 5 PAGE 5