


SECTION 7
TOWNSHIP 80 NORTH, RANGE 2 EAST,
5TH PRINCIPAL MERIDIAN
ALLENS GROVE TOWNSHIP
SCOTT COUNTY, IOWA

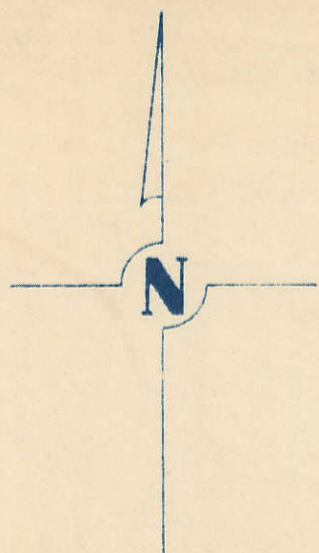

SCALE: 1 INCH = 330 FEET


SECTION 6

PAGE 6

TRANSFER PAGE 4

PAGE LIBERTY TWP.
SECTION 12

PAGE 8
SECTION 8

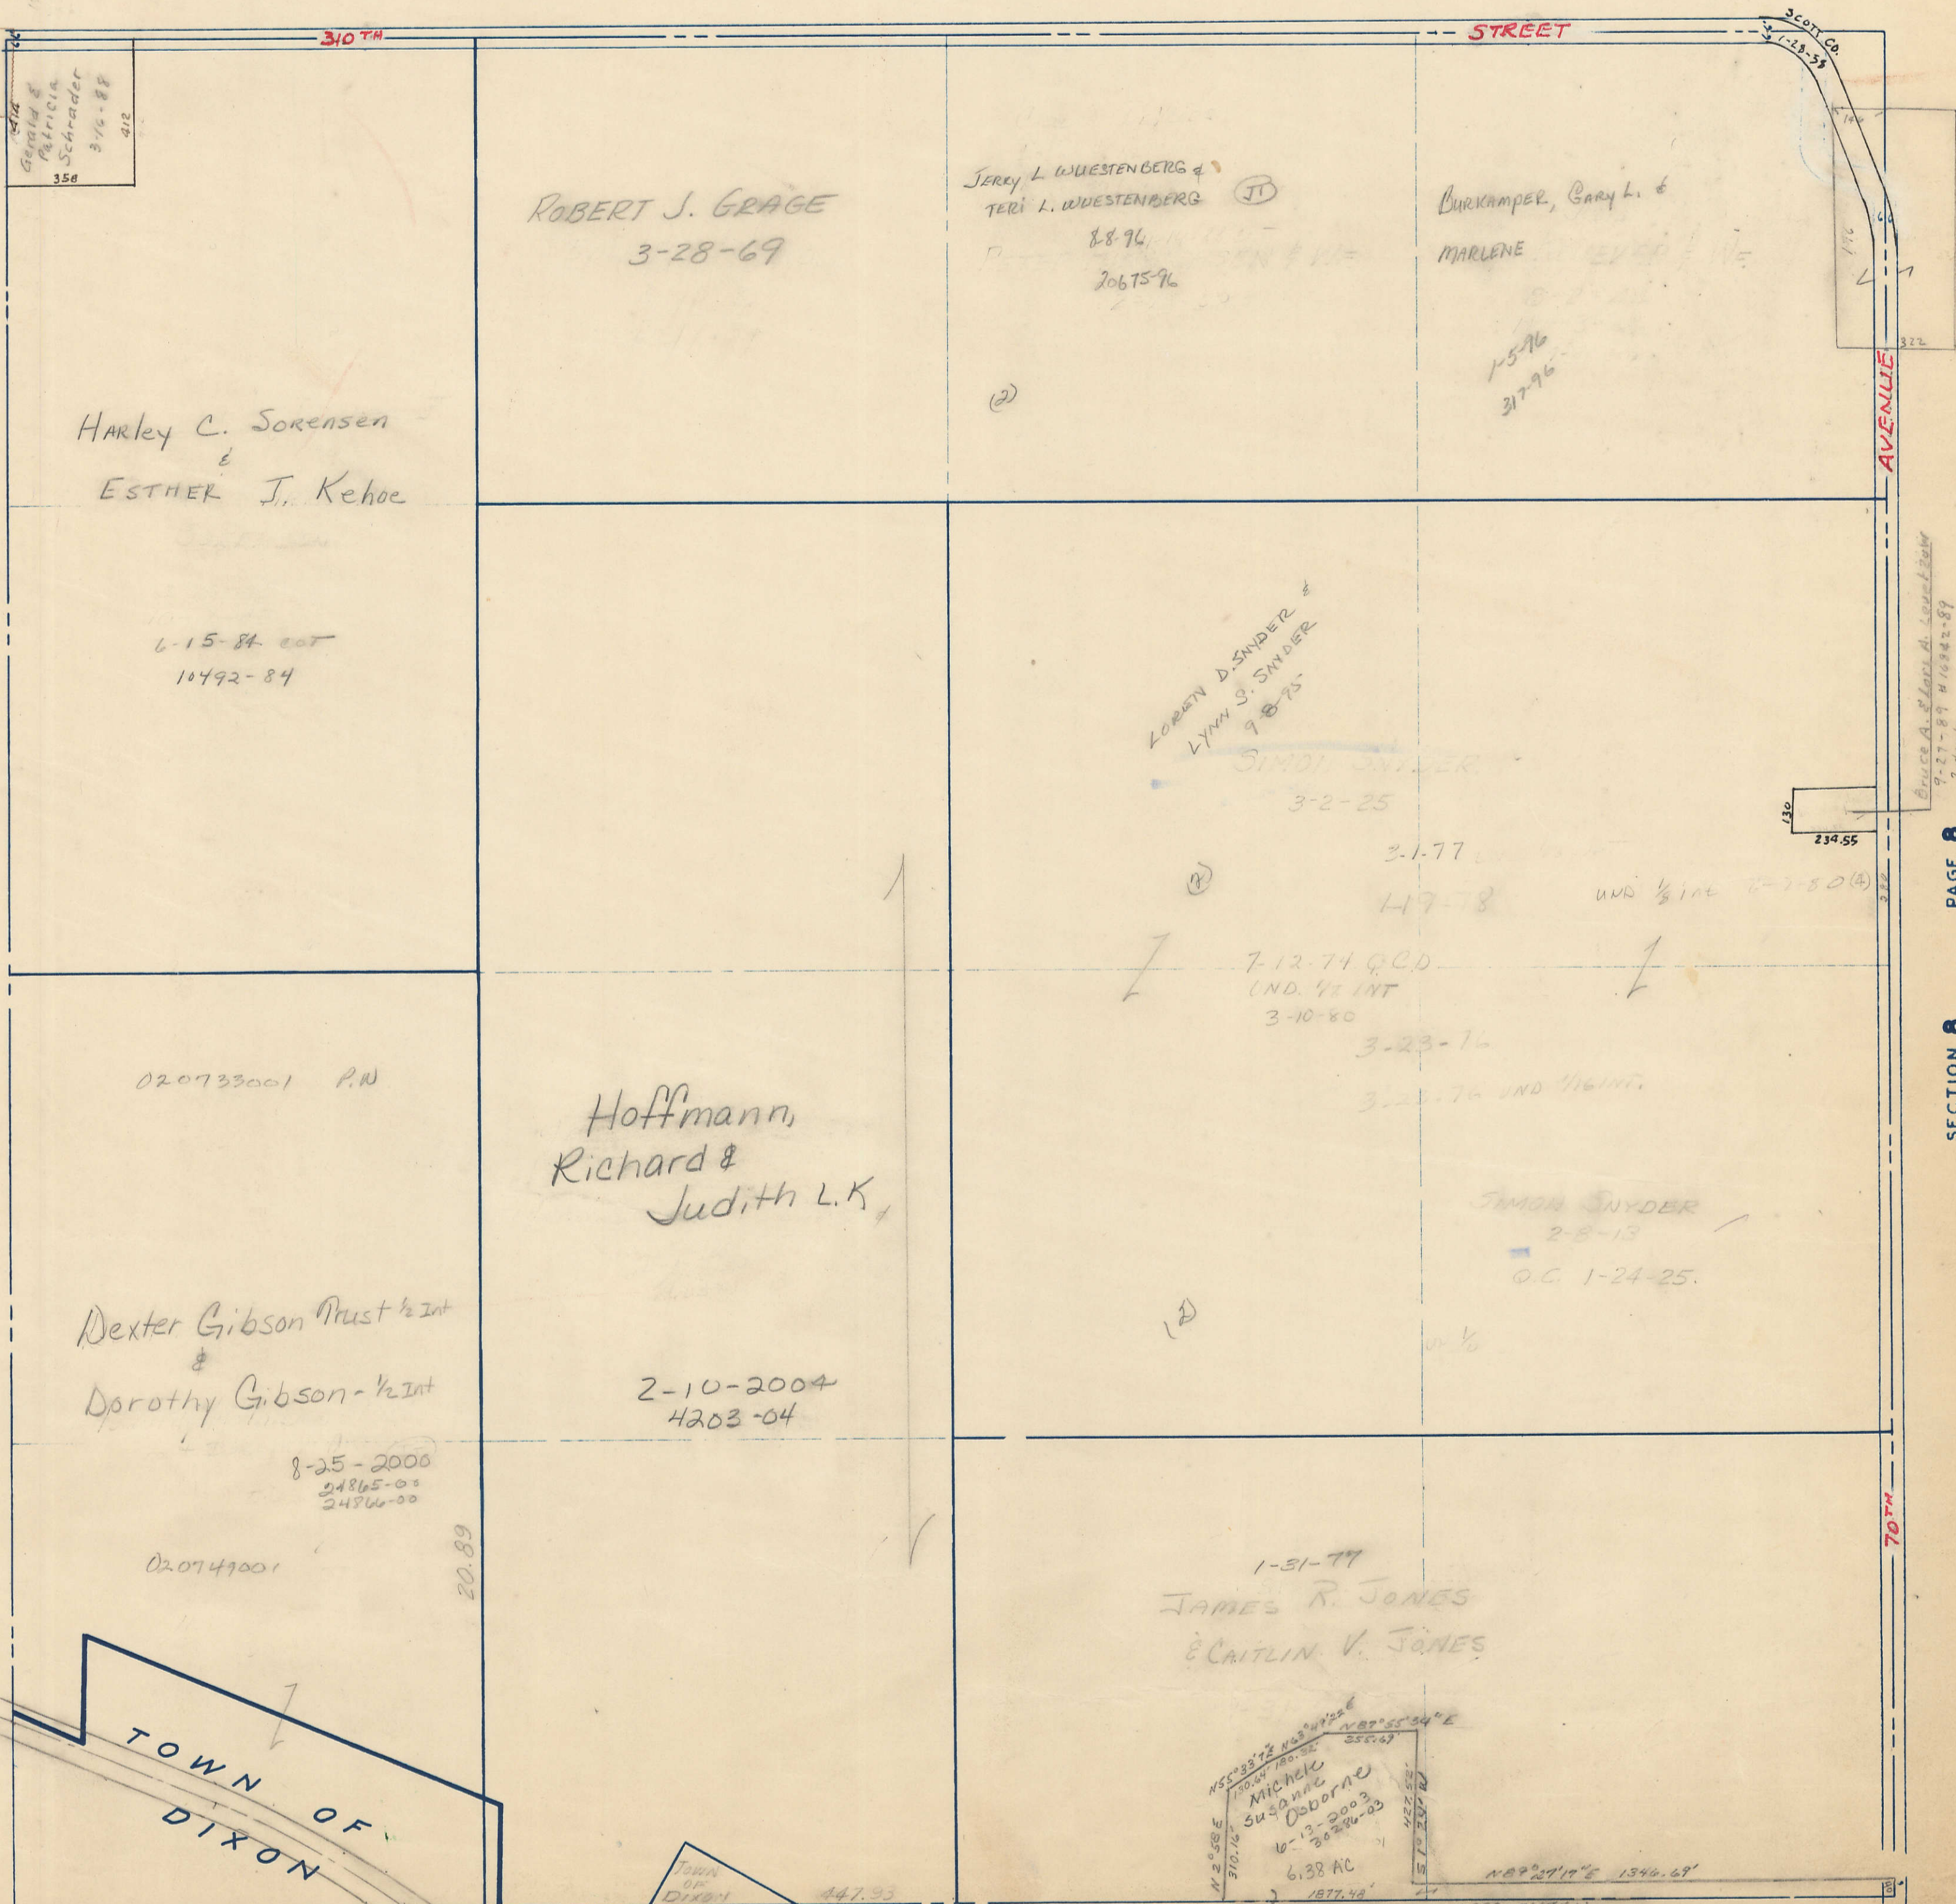

SECTION 18

PAGE 18