
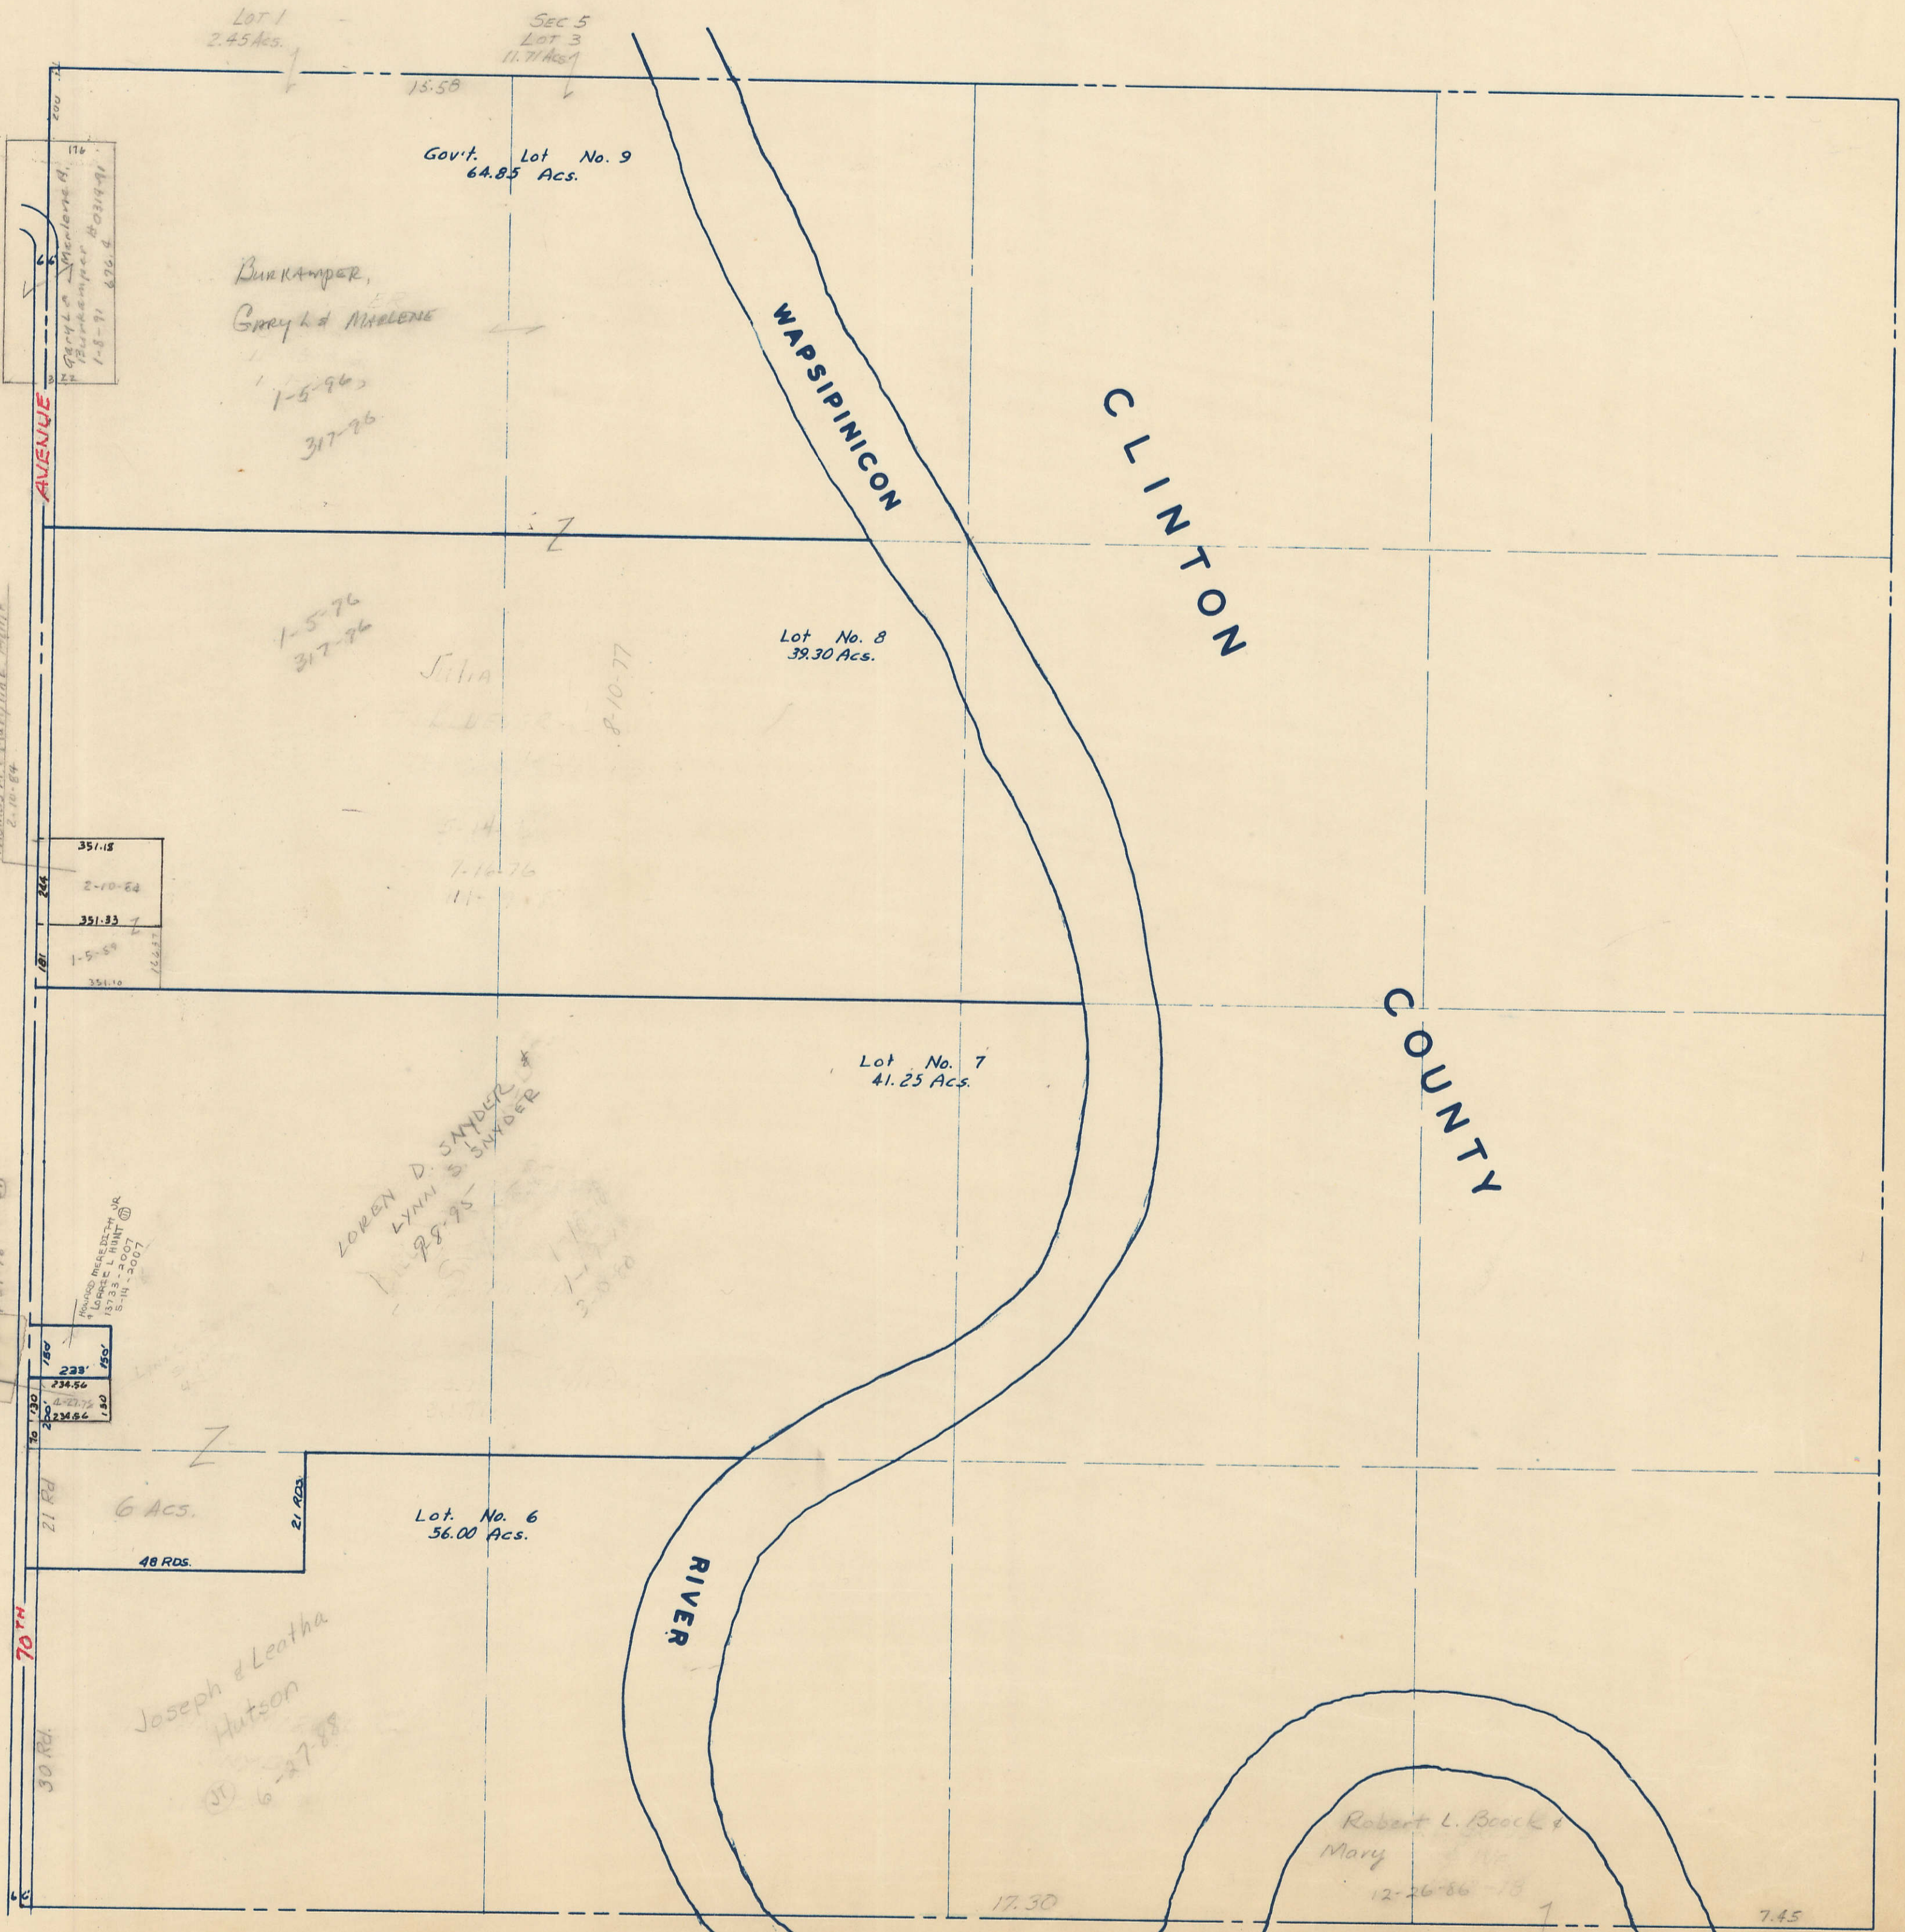


SECTION 8
TOWNSHIP 80 NORTH, RANGE 2 EAST,
5TH PRINCIPAL MERIDIAN
ALLENS GROVE TOWNSHIP
SCOTT COUNTY, IOWA

TRANSFER PAGE 5

SCALE: 1 INCH = 330 FEET

SECTION 5 PAGE 5

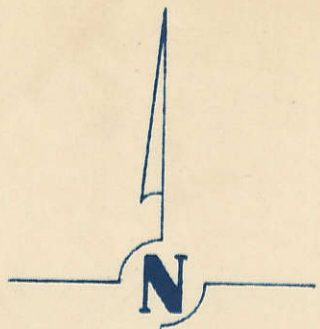

PAGE 7

SECTION 7

PAGE

SECTION

SECTION 17

PAGE 17