



SE 1/4, NE 1/4 SEC. 35-78-2  
SCALE: 1" = 100'  
TRANSFER PAGE

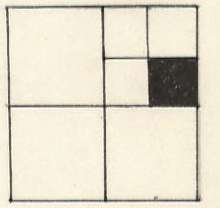

TRANSFER PAGE 25A-248A

SEE PAGE 7 FOR OWNERS

See page 7 for owner

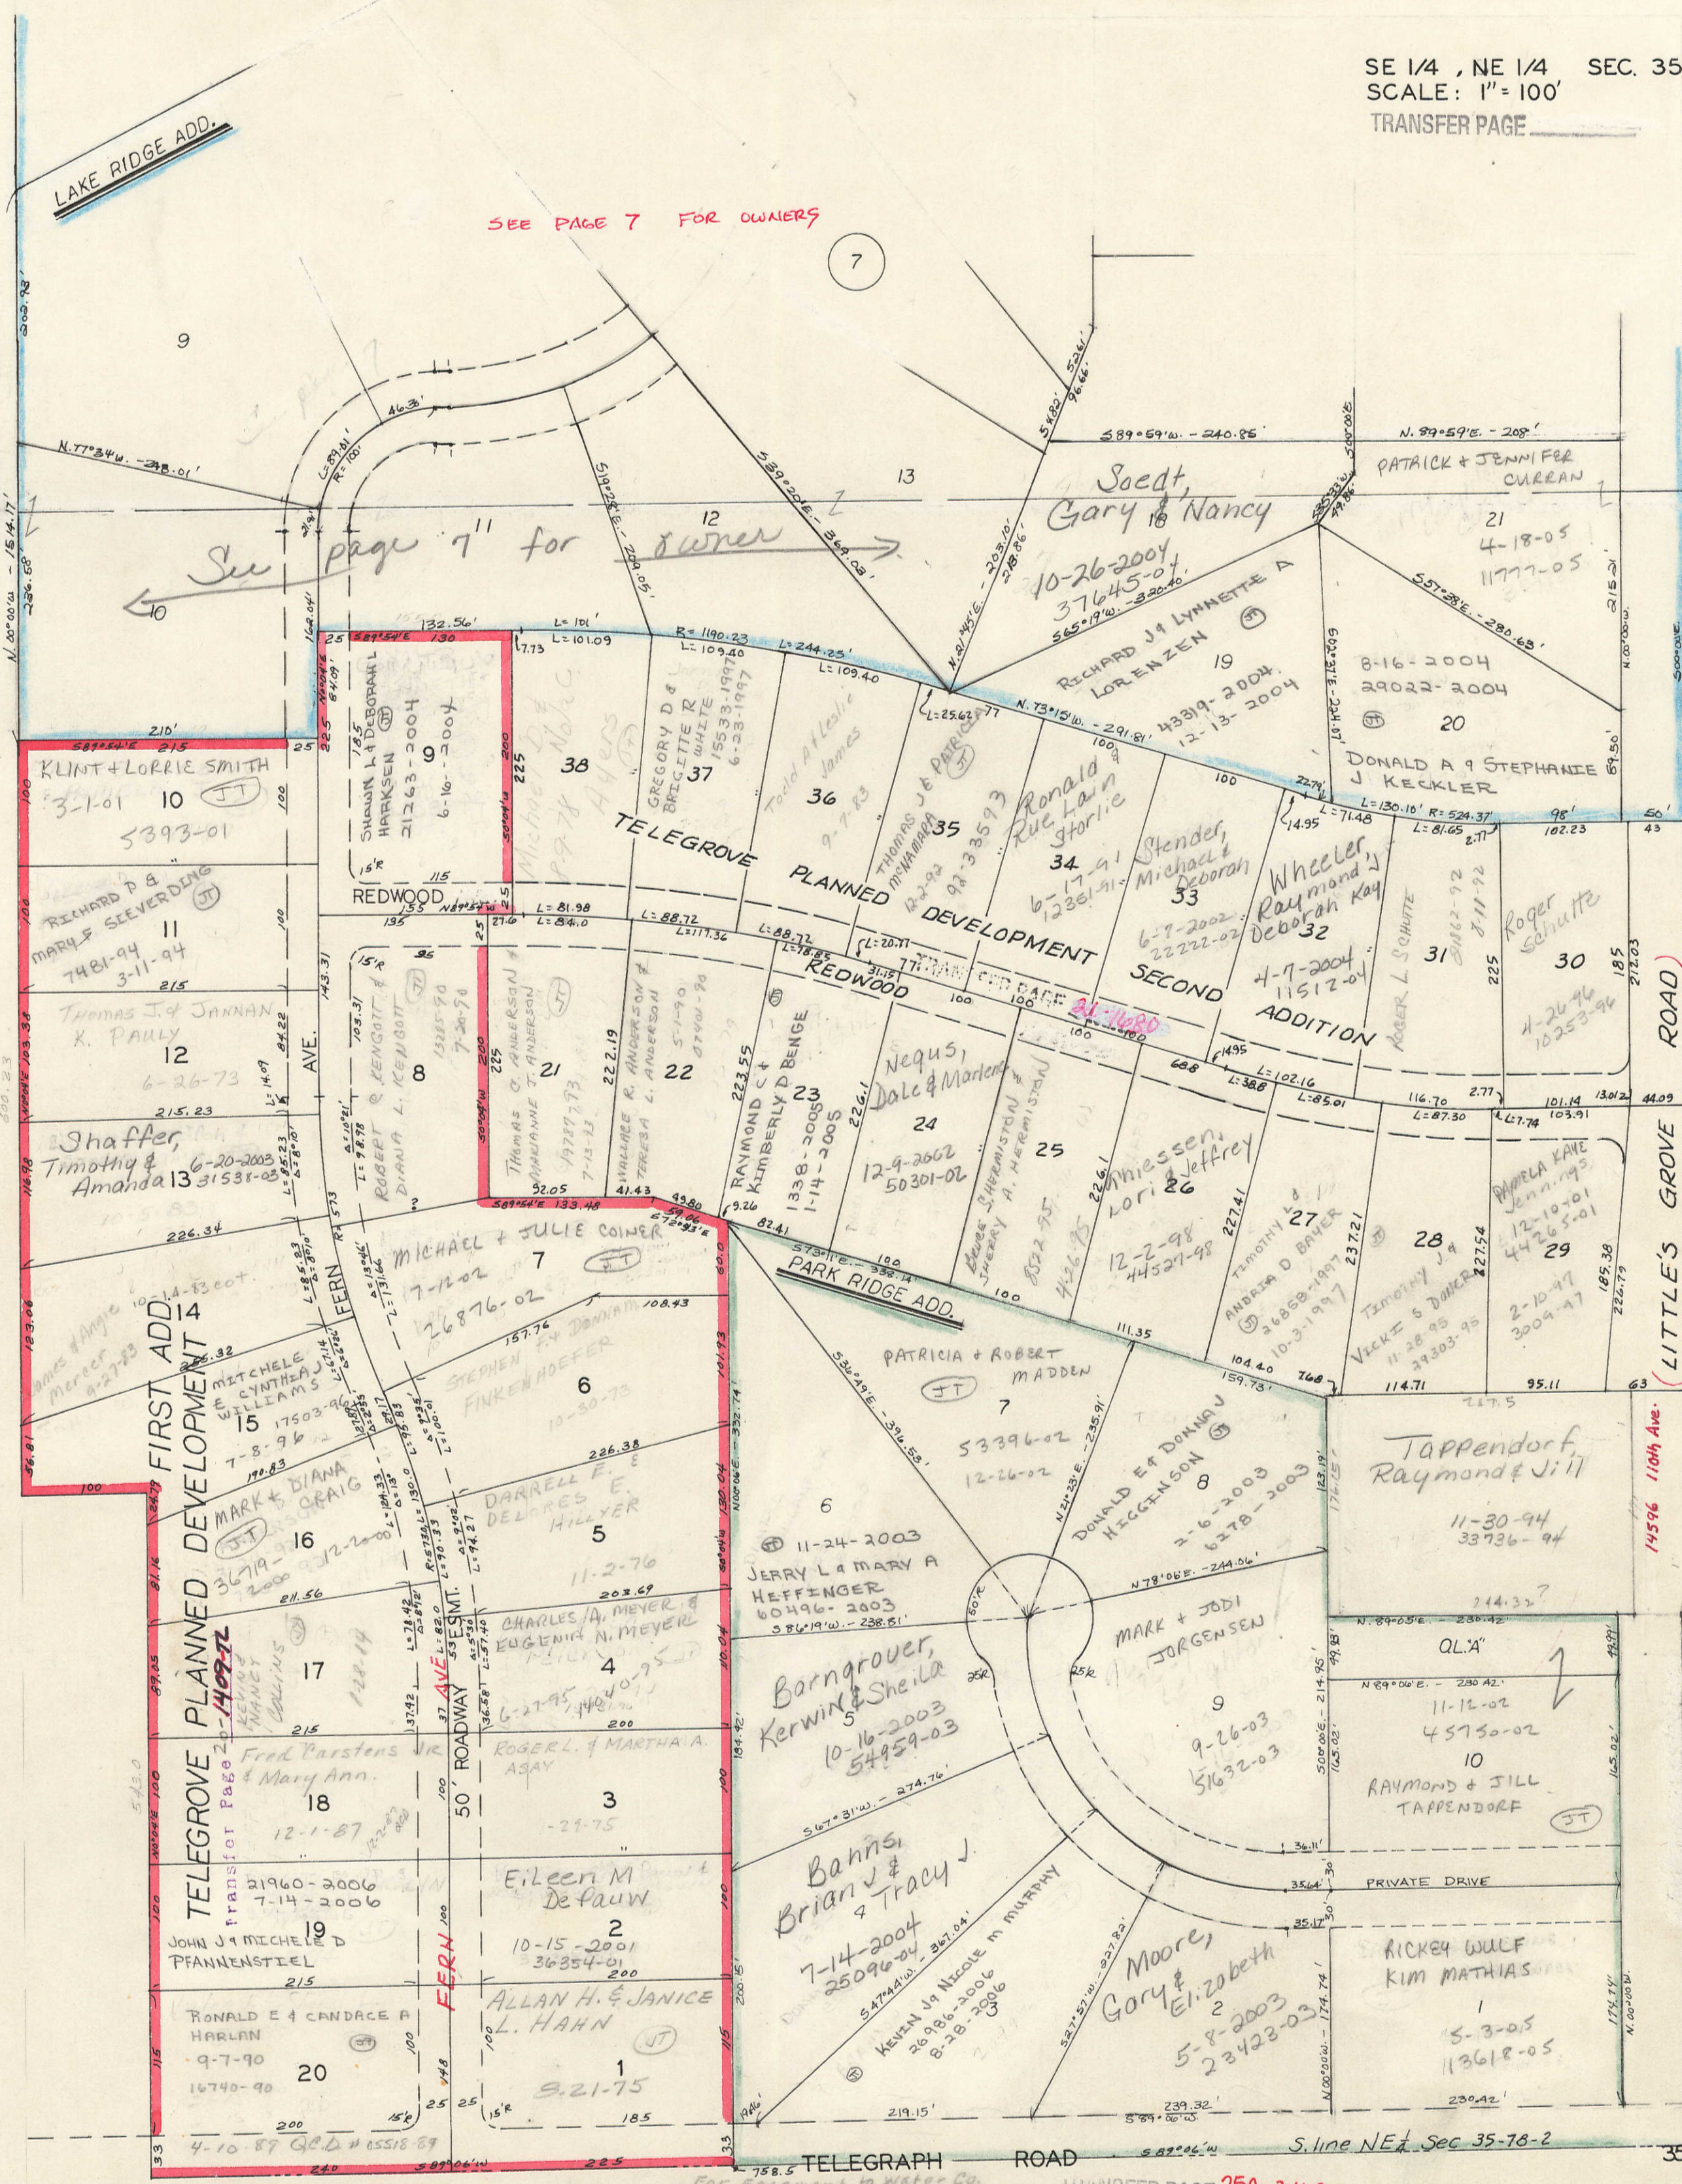

FIRST ADD  
TELEGROVE PLANNED DEVELOPMENT #4  
TELEGROVE PLANNED DEVELOPMENT #14097L

BLANKS:  
LESTER S + M A  
DOERING  
8-12-72

For Easement to Water Co.  
SEE Document # 17484-89  
Date 10-5-89

TRANSFER PAGE 25A-246B

BLANKS TO  
AUBREY A  
NICHOLS  
7-20-92  
1964-92

14506 110th Ave.

BLANKS TO:  
Bracey-Leighton  
8-8-2001  
26527  
26526-01

SE 1/4 Corner Sec 35