

SECTION
15

Township 78-North; Range 2

EAST OF THE FIFTH PRINCIPAL MERIDIAN


SCOTT COUNTY, IOWA

BLUE GRASS TOWNSHIP

SCALE IN CHAINS




SCALE IN FEET

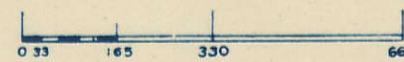

Transfer Page 51d-46

NORTH
SECTION 10

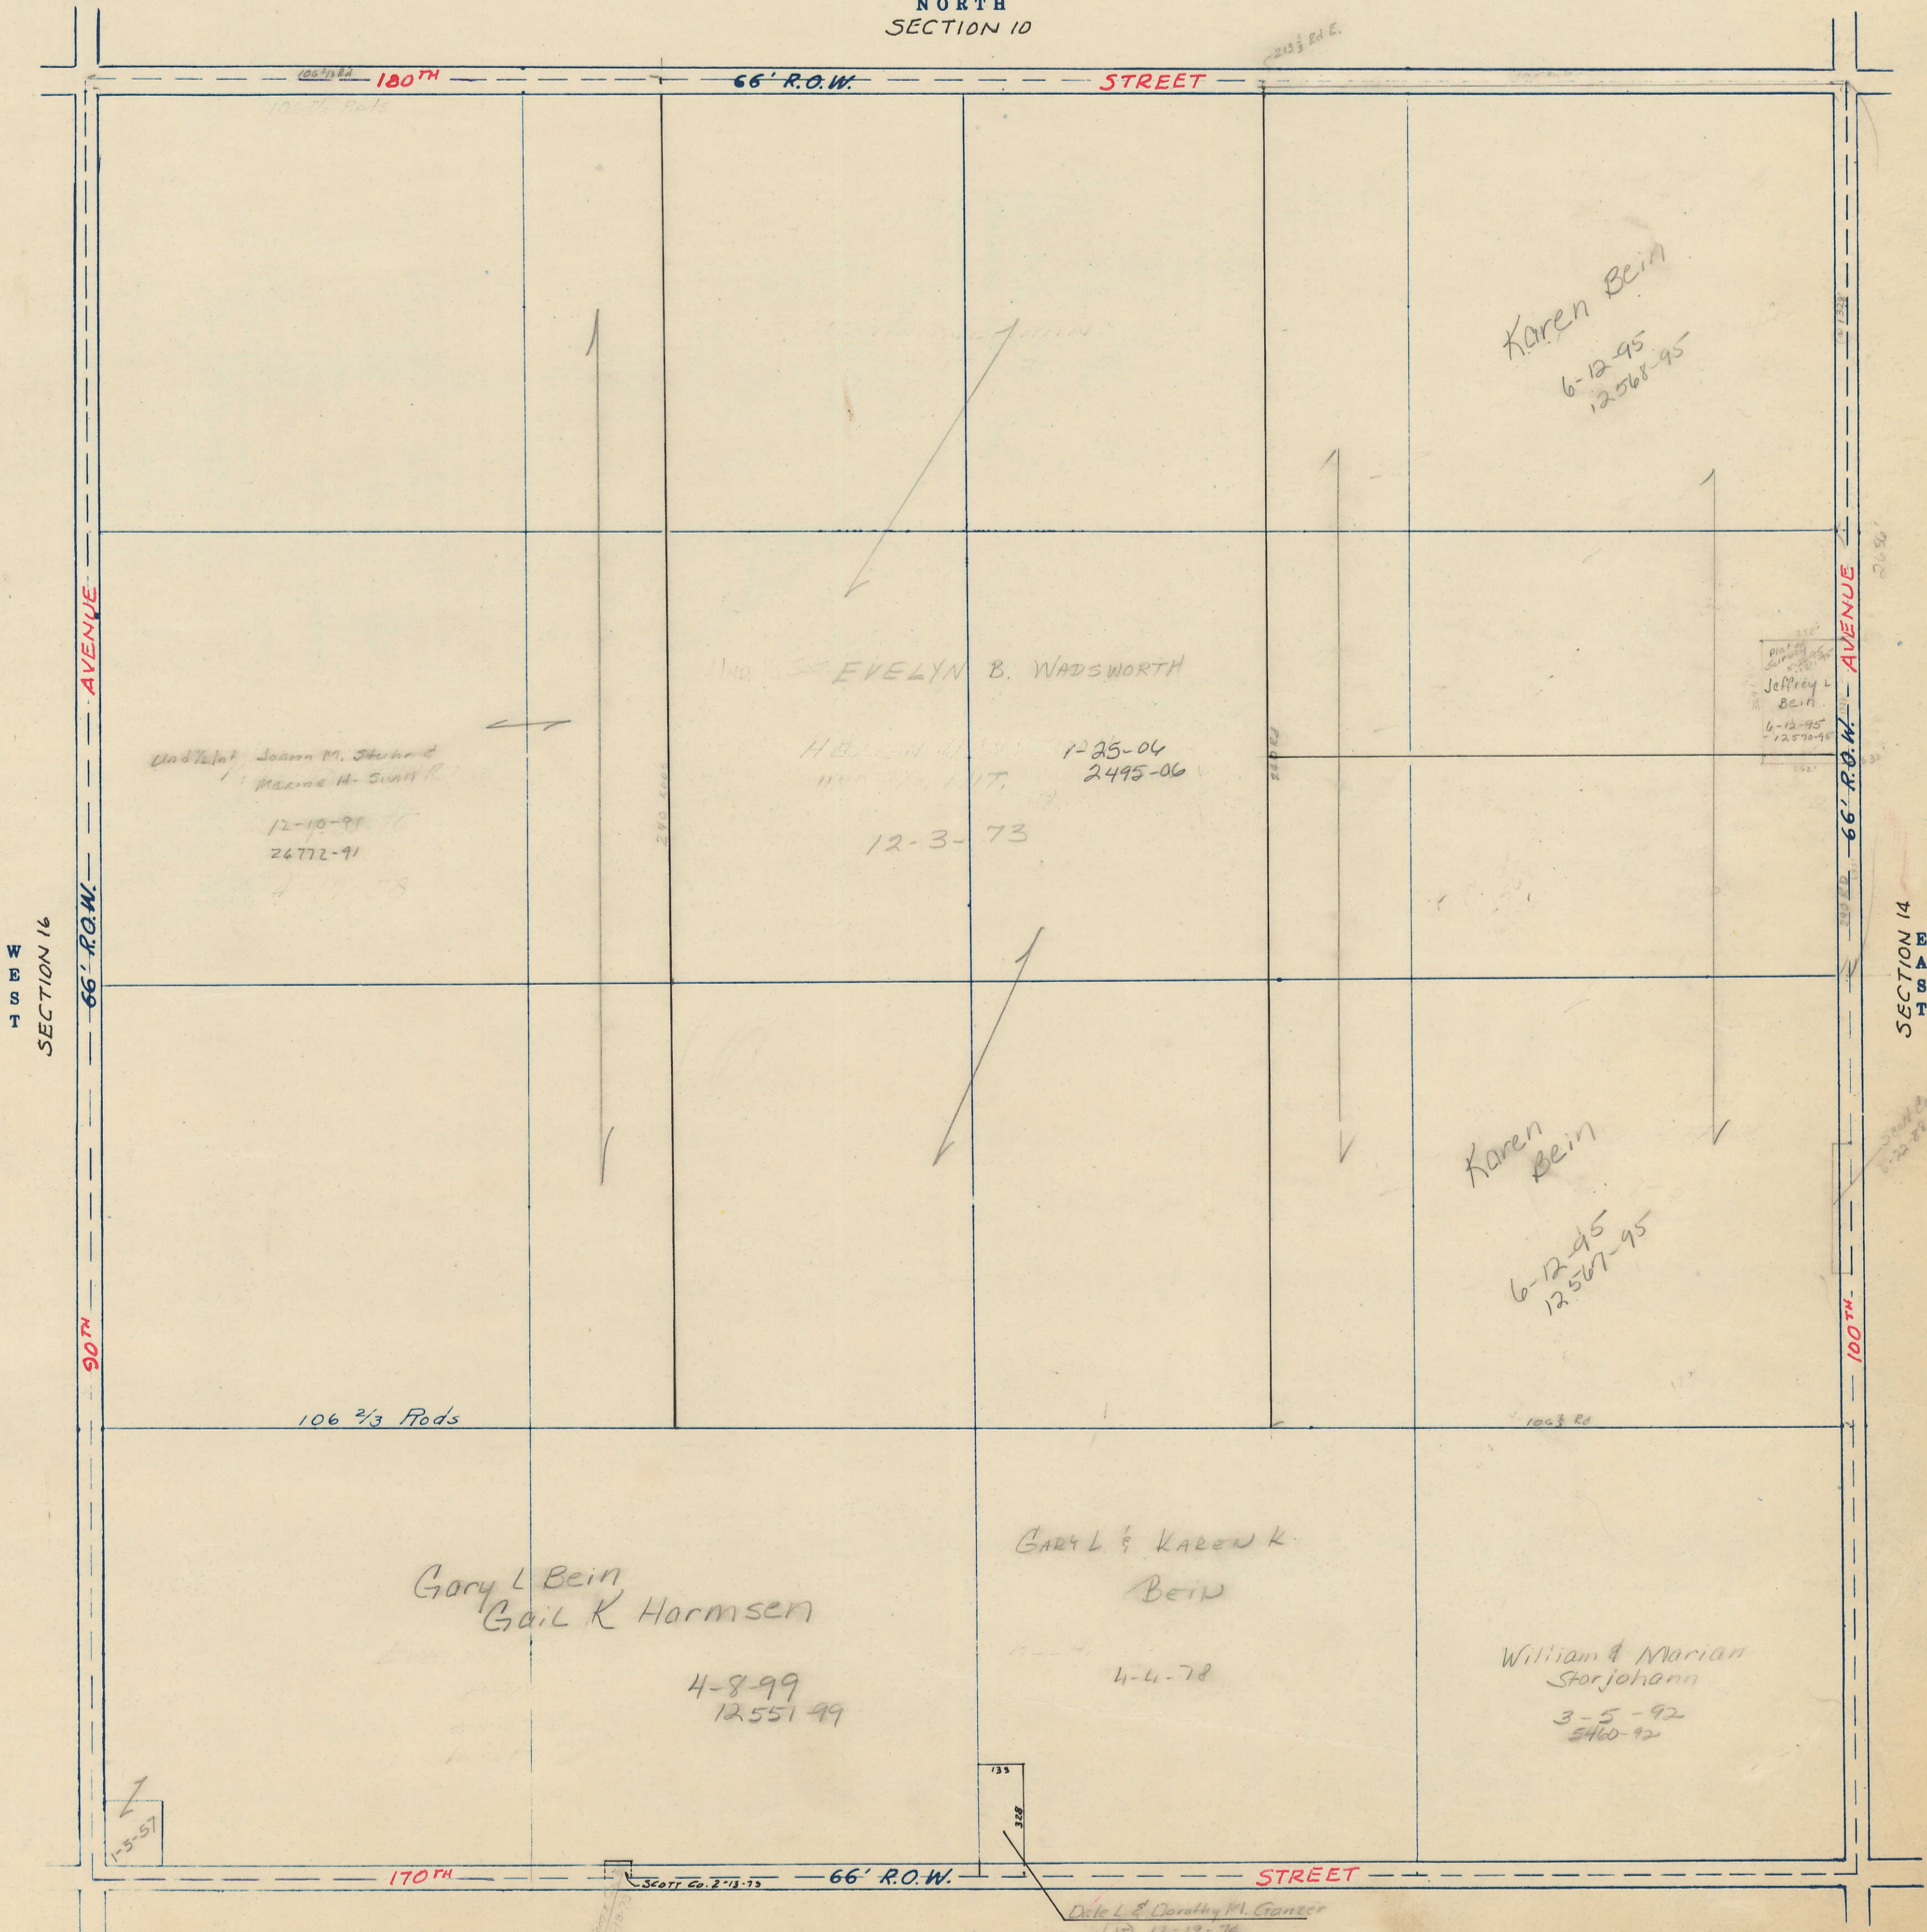

SOUTH
SECTION 22