

SECTION 18

Township 78-North; Range 2

EAST OF THE FIFTH PRINCIPAL MERIDIAN


SCOTT COUNTY, IOWA

BLUE GRASS TOWNSHIP

SCALE IN CHAINS




SCALE IN FEET

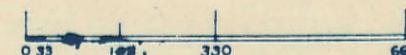

Transfer Page 49

NORTH SECTION 7

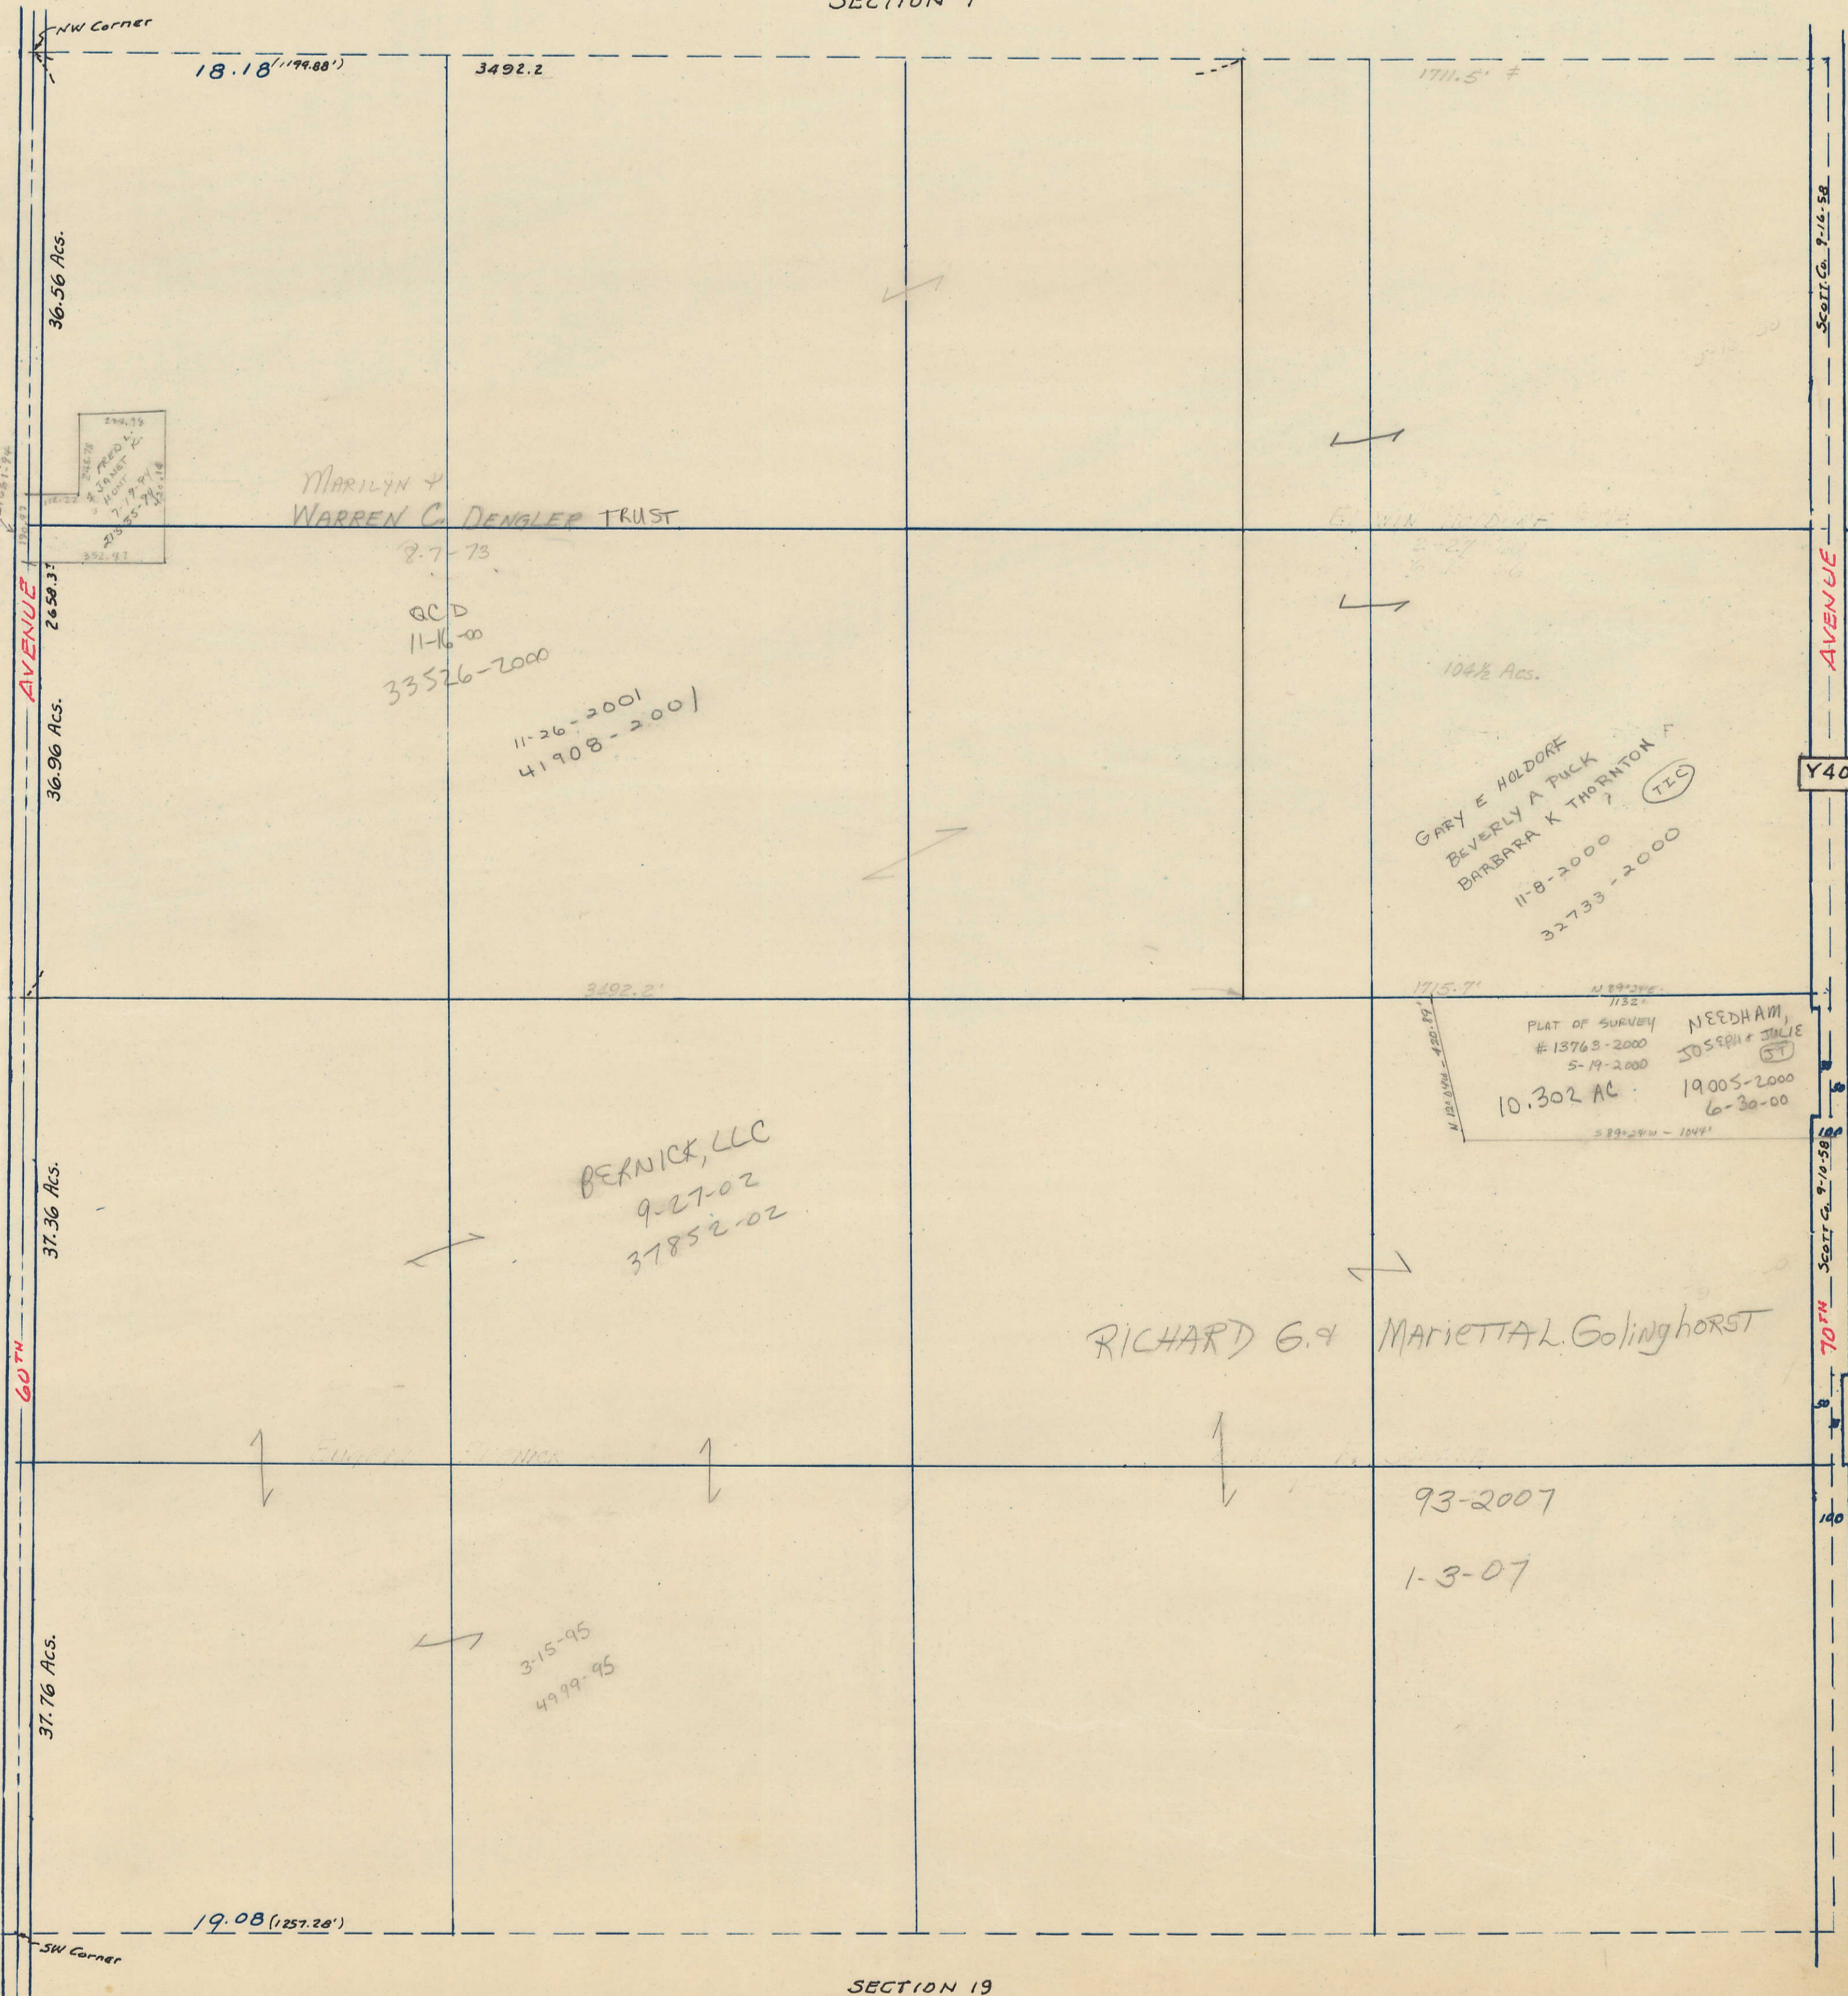

MUSCATINE COUNTY

SECTION 17

SECTION 19 SOUTH