


SECTION 20


Township 78-North; Range 2  
EAST OF THE FIFTH PRINCIPAL MERIDIAN

SCOTT COUNTY, IOWA  
BLUE GRASS TOWNSHIP

SCALE IN CHAINS

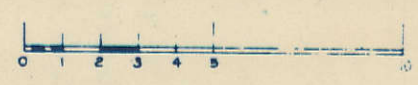


SCALE IN FEET

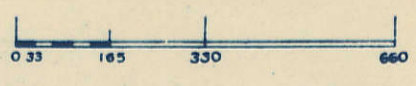

Transfer Page 54-51

NORTH  
SECTION 17

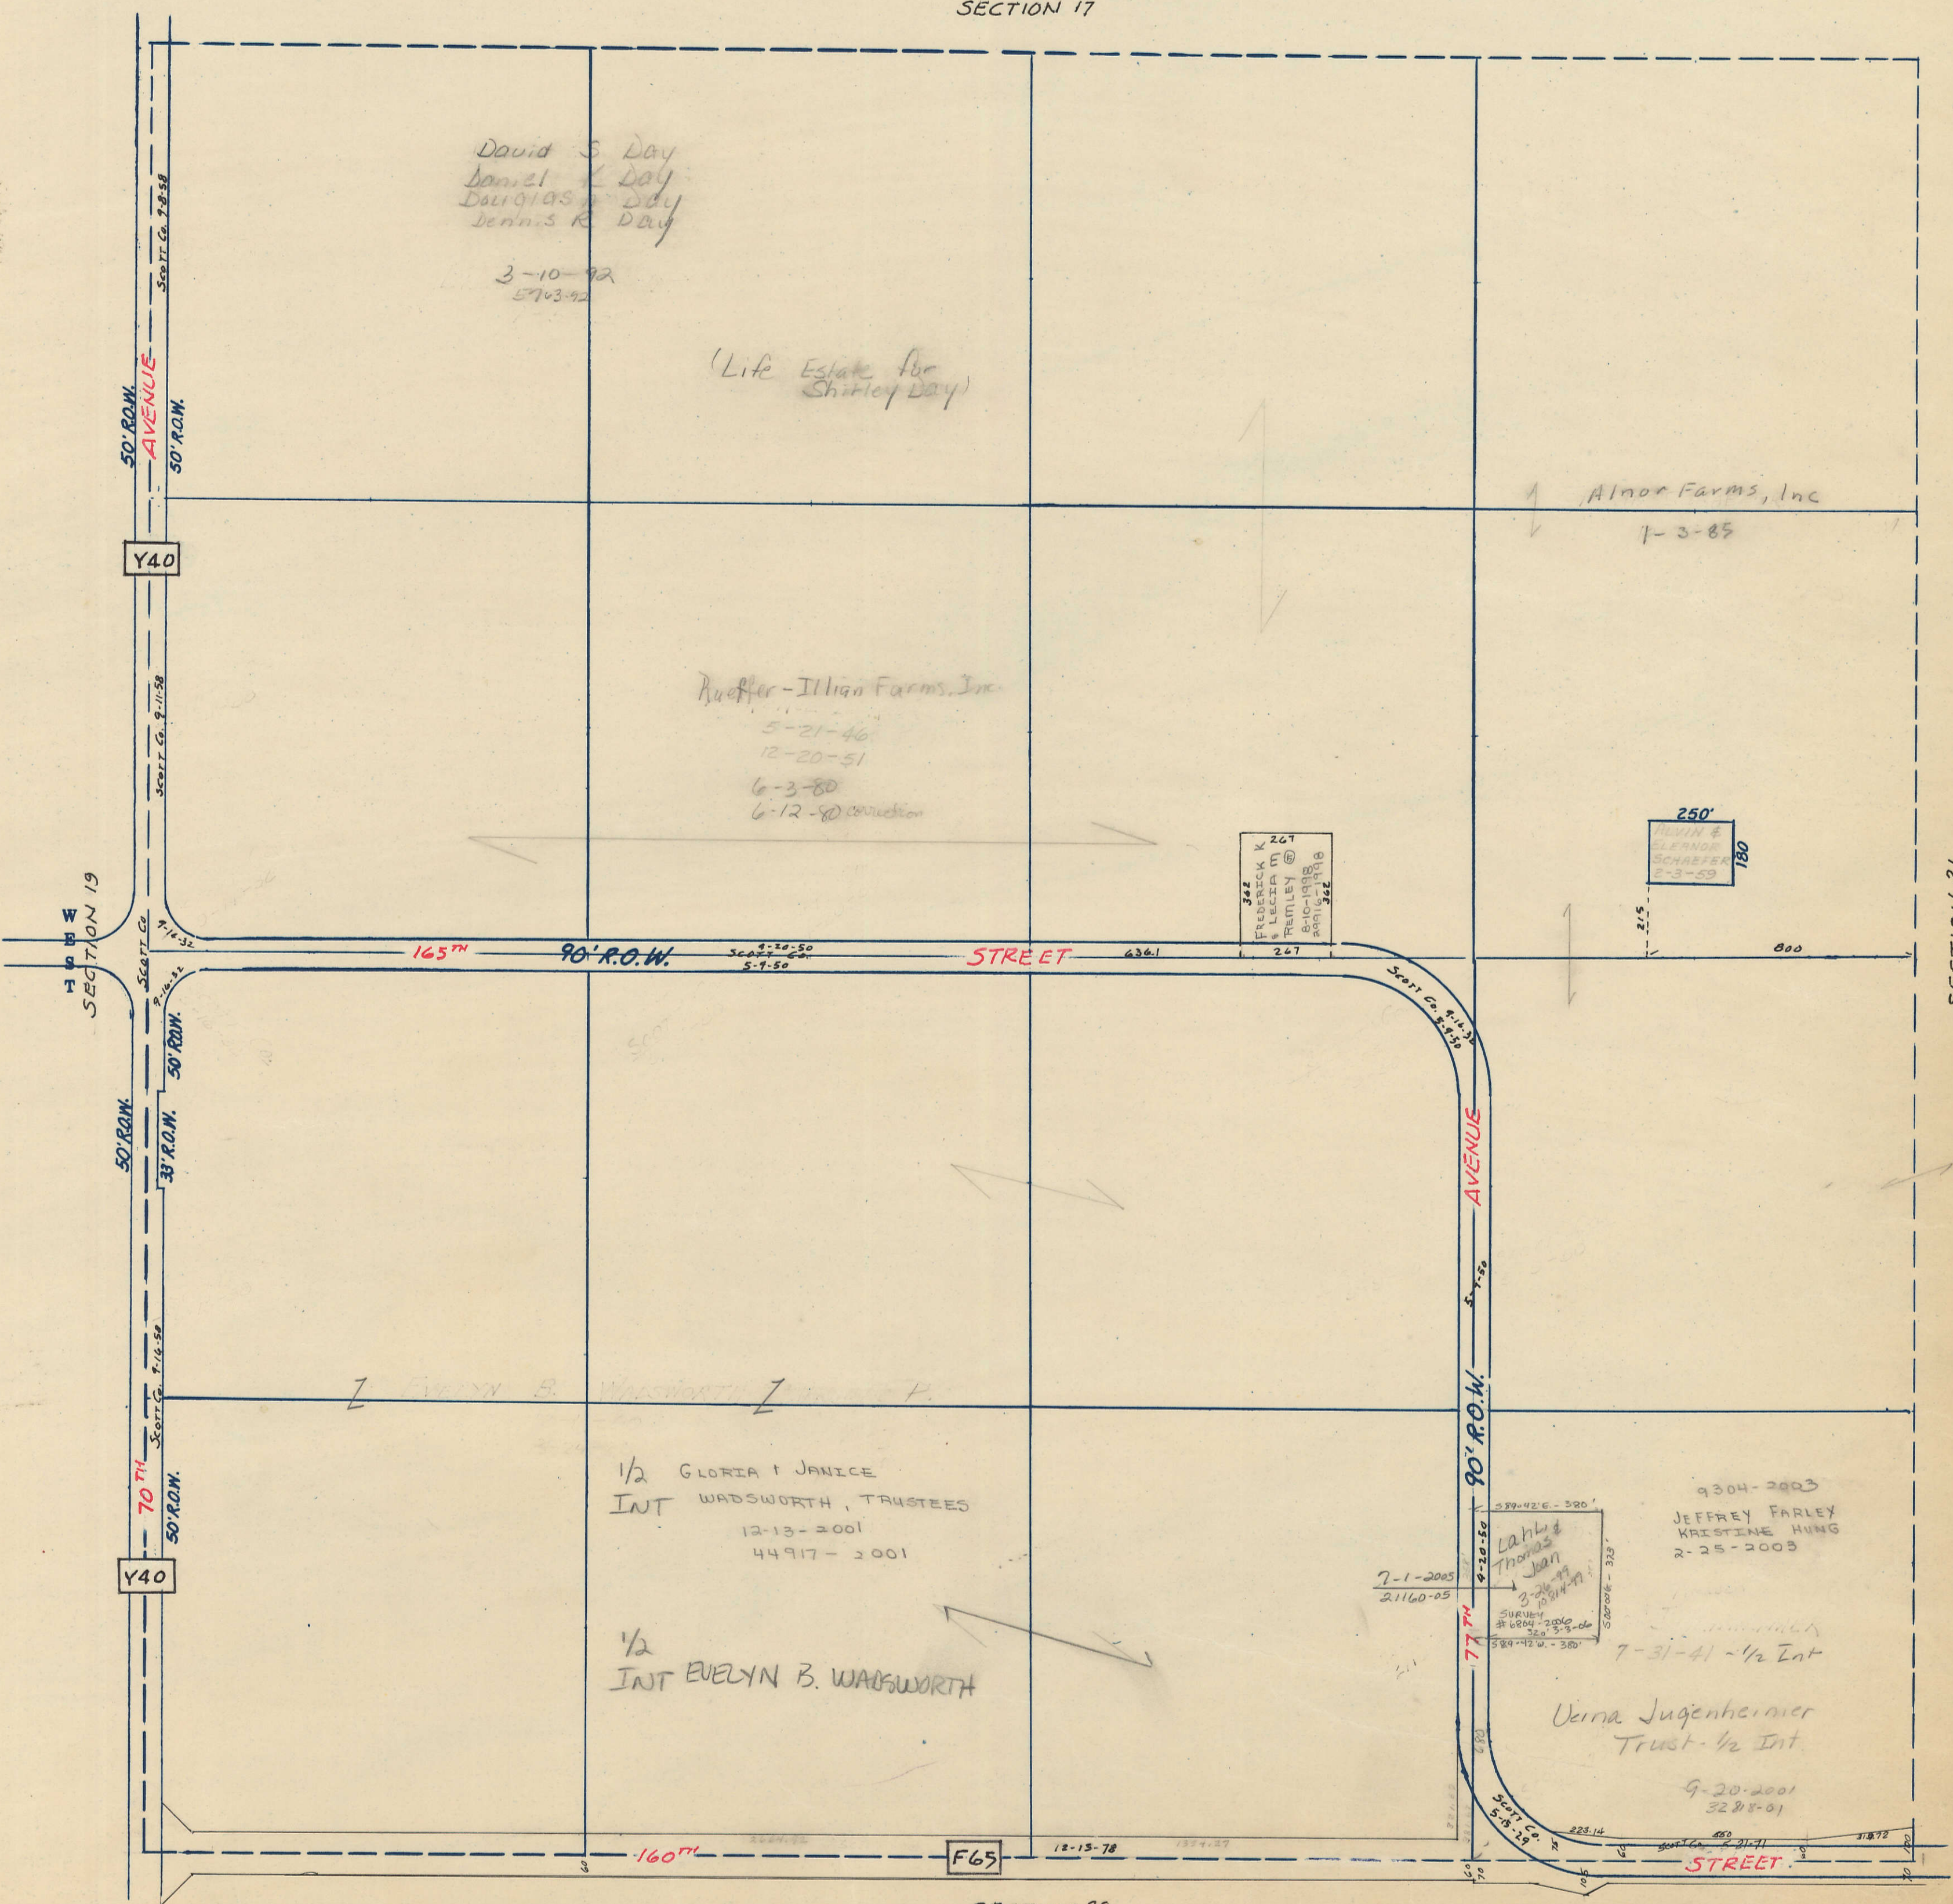

David S Day  
Daniel K Day  
Douglas A Day  
Dennis R Day  
3-10-92  
5703-92

(Life Estate for  
Shirley Day)

Alnor Farms, Inc  
1-3-85

Rueffer-Illigan Farms, Inc  
5-21-46  
12-20-51  
6-3-80  
6-12-80 correction

342  
FREDERICK K 267  
& LECTIA M  
REMLEY @  
8-10-1998  
part of 1998  
362

250'  
ALVIN &  
ELEANOR  
SCHAEFER  
2-3-59  
180'

1/2 GLORIA I JANICE  
INT WADSWORTH, TRUSTEES  
12-13-2001  
44917-2001

1/2  
INT EVELYN B. WADSWORTH

2-1-2005  
21160-05  
Lahly &  
Thomas  
Jan  
3-2-99  
10/21/99

9304-2003  
JEFFREY FARLEY  
KRISTINE HUNG  
2-25-2003

7-31-41 - 1/2 Int  
Verna Jugenheimer  
Trust - 1/2 Int

9-20-2001  
3288-01

SECTION 29  
SOUTH

SECTION 21  
EAST