

SECTION 26

Township 78-North; Range 2

EAST OF THE FIFTH PRINCIPAL MERIDIAN



SCOTT COUNTY, IOWA

BLUE GRASS TOWNSHIP

SCALE IN CHAINS



SCALE IN FEET

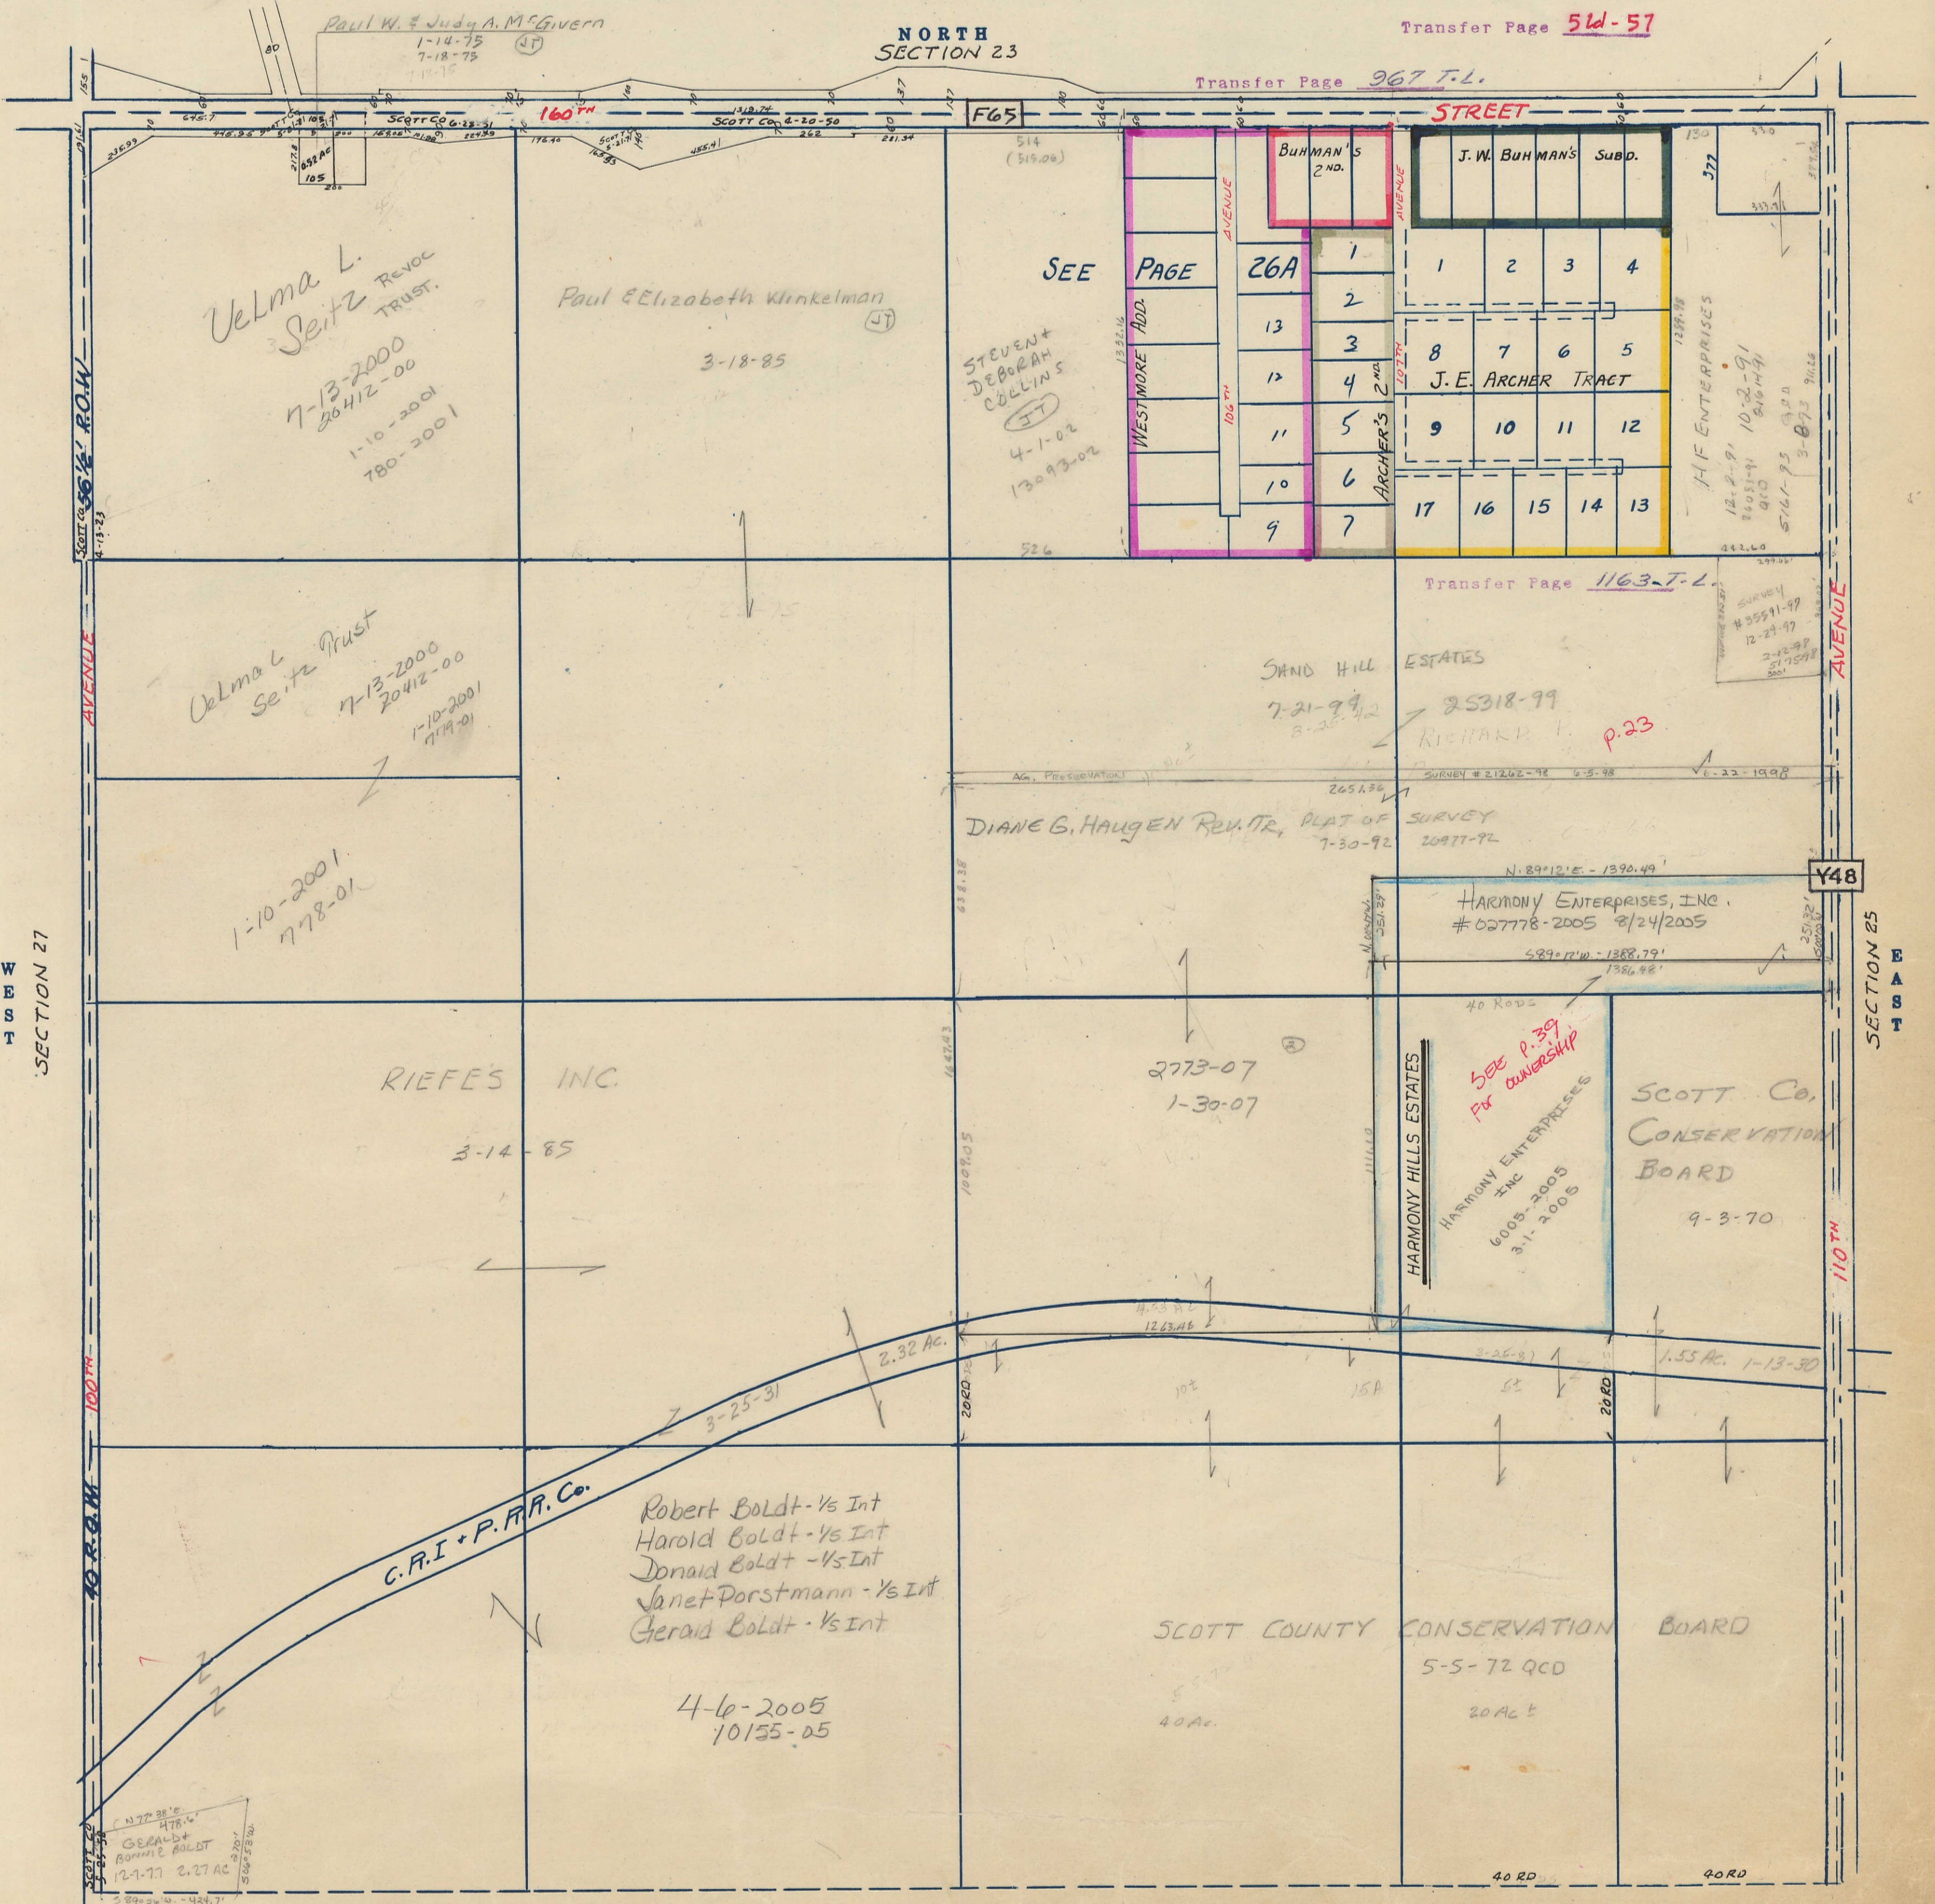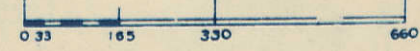

NORTH SECTION 23

Transfer Page 54-57

Transfer Page 967 T.L.

STREET

SEE PAGE

26A

Transfer Page 1163 T.L.

Y48

SECTION 27

SECTION 25

SECTION 35 SOUTH