

SECTION 27


Township 78-North; Range 2

EAST OF THE FIFTH PRINCIPAL MERIDIAN

SCOTT COUNTY, IOWA

BLUE GRASS TOWNSHIP

SCALE IN CHAINS

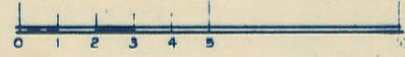


SCALE IN FEET



Transfer Page 51d-58

NORTH SECTION 22

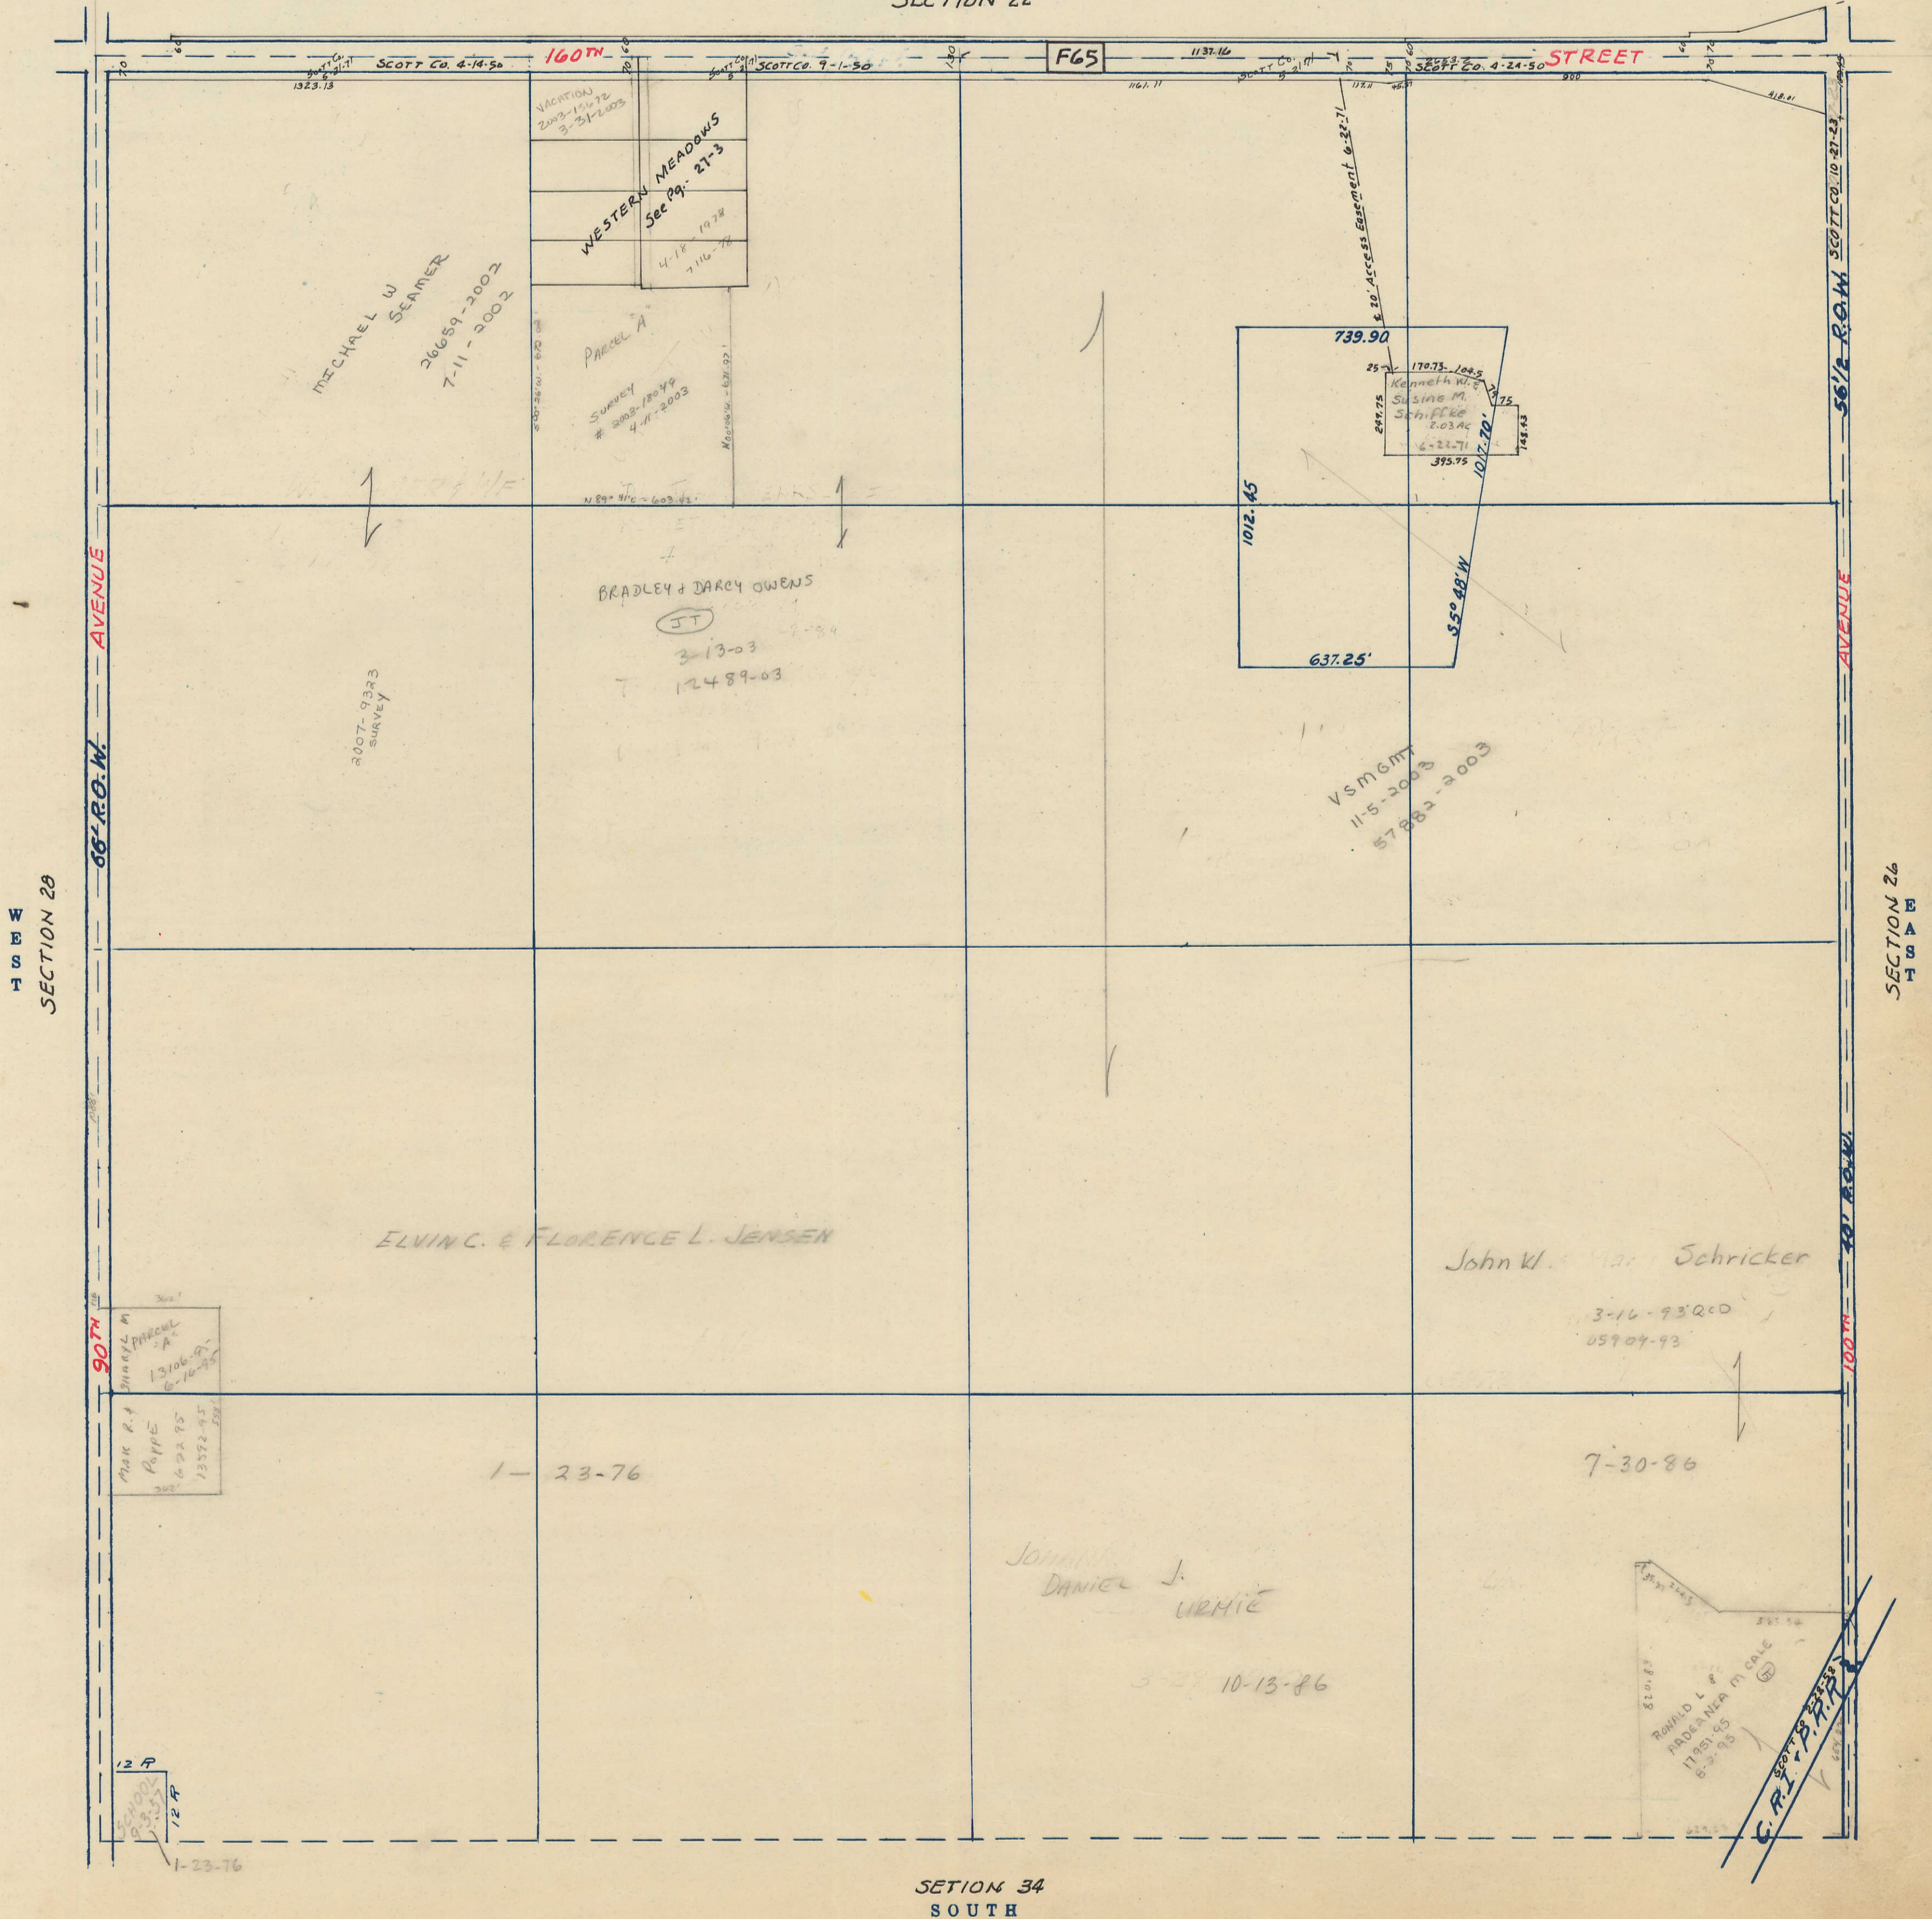

SECTION 28

SECTION 26

SECTION 34 SOUTH