

SECTION 29

Township 78-North; Range 2

EAST OF THE FIFTH PRINCIPAL MERIDIAN

SCOTT COUNTY, IOWA

BLUE GRASS TOWNSHIP

SCALE IN CHAINS




SCALE IN FEET



NORTH SECTION 20

Transfer Page 51d.-60

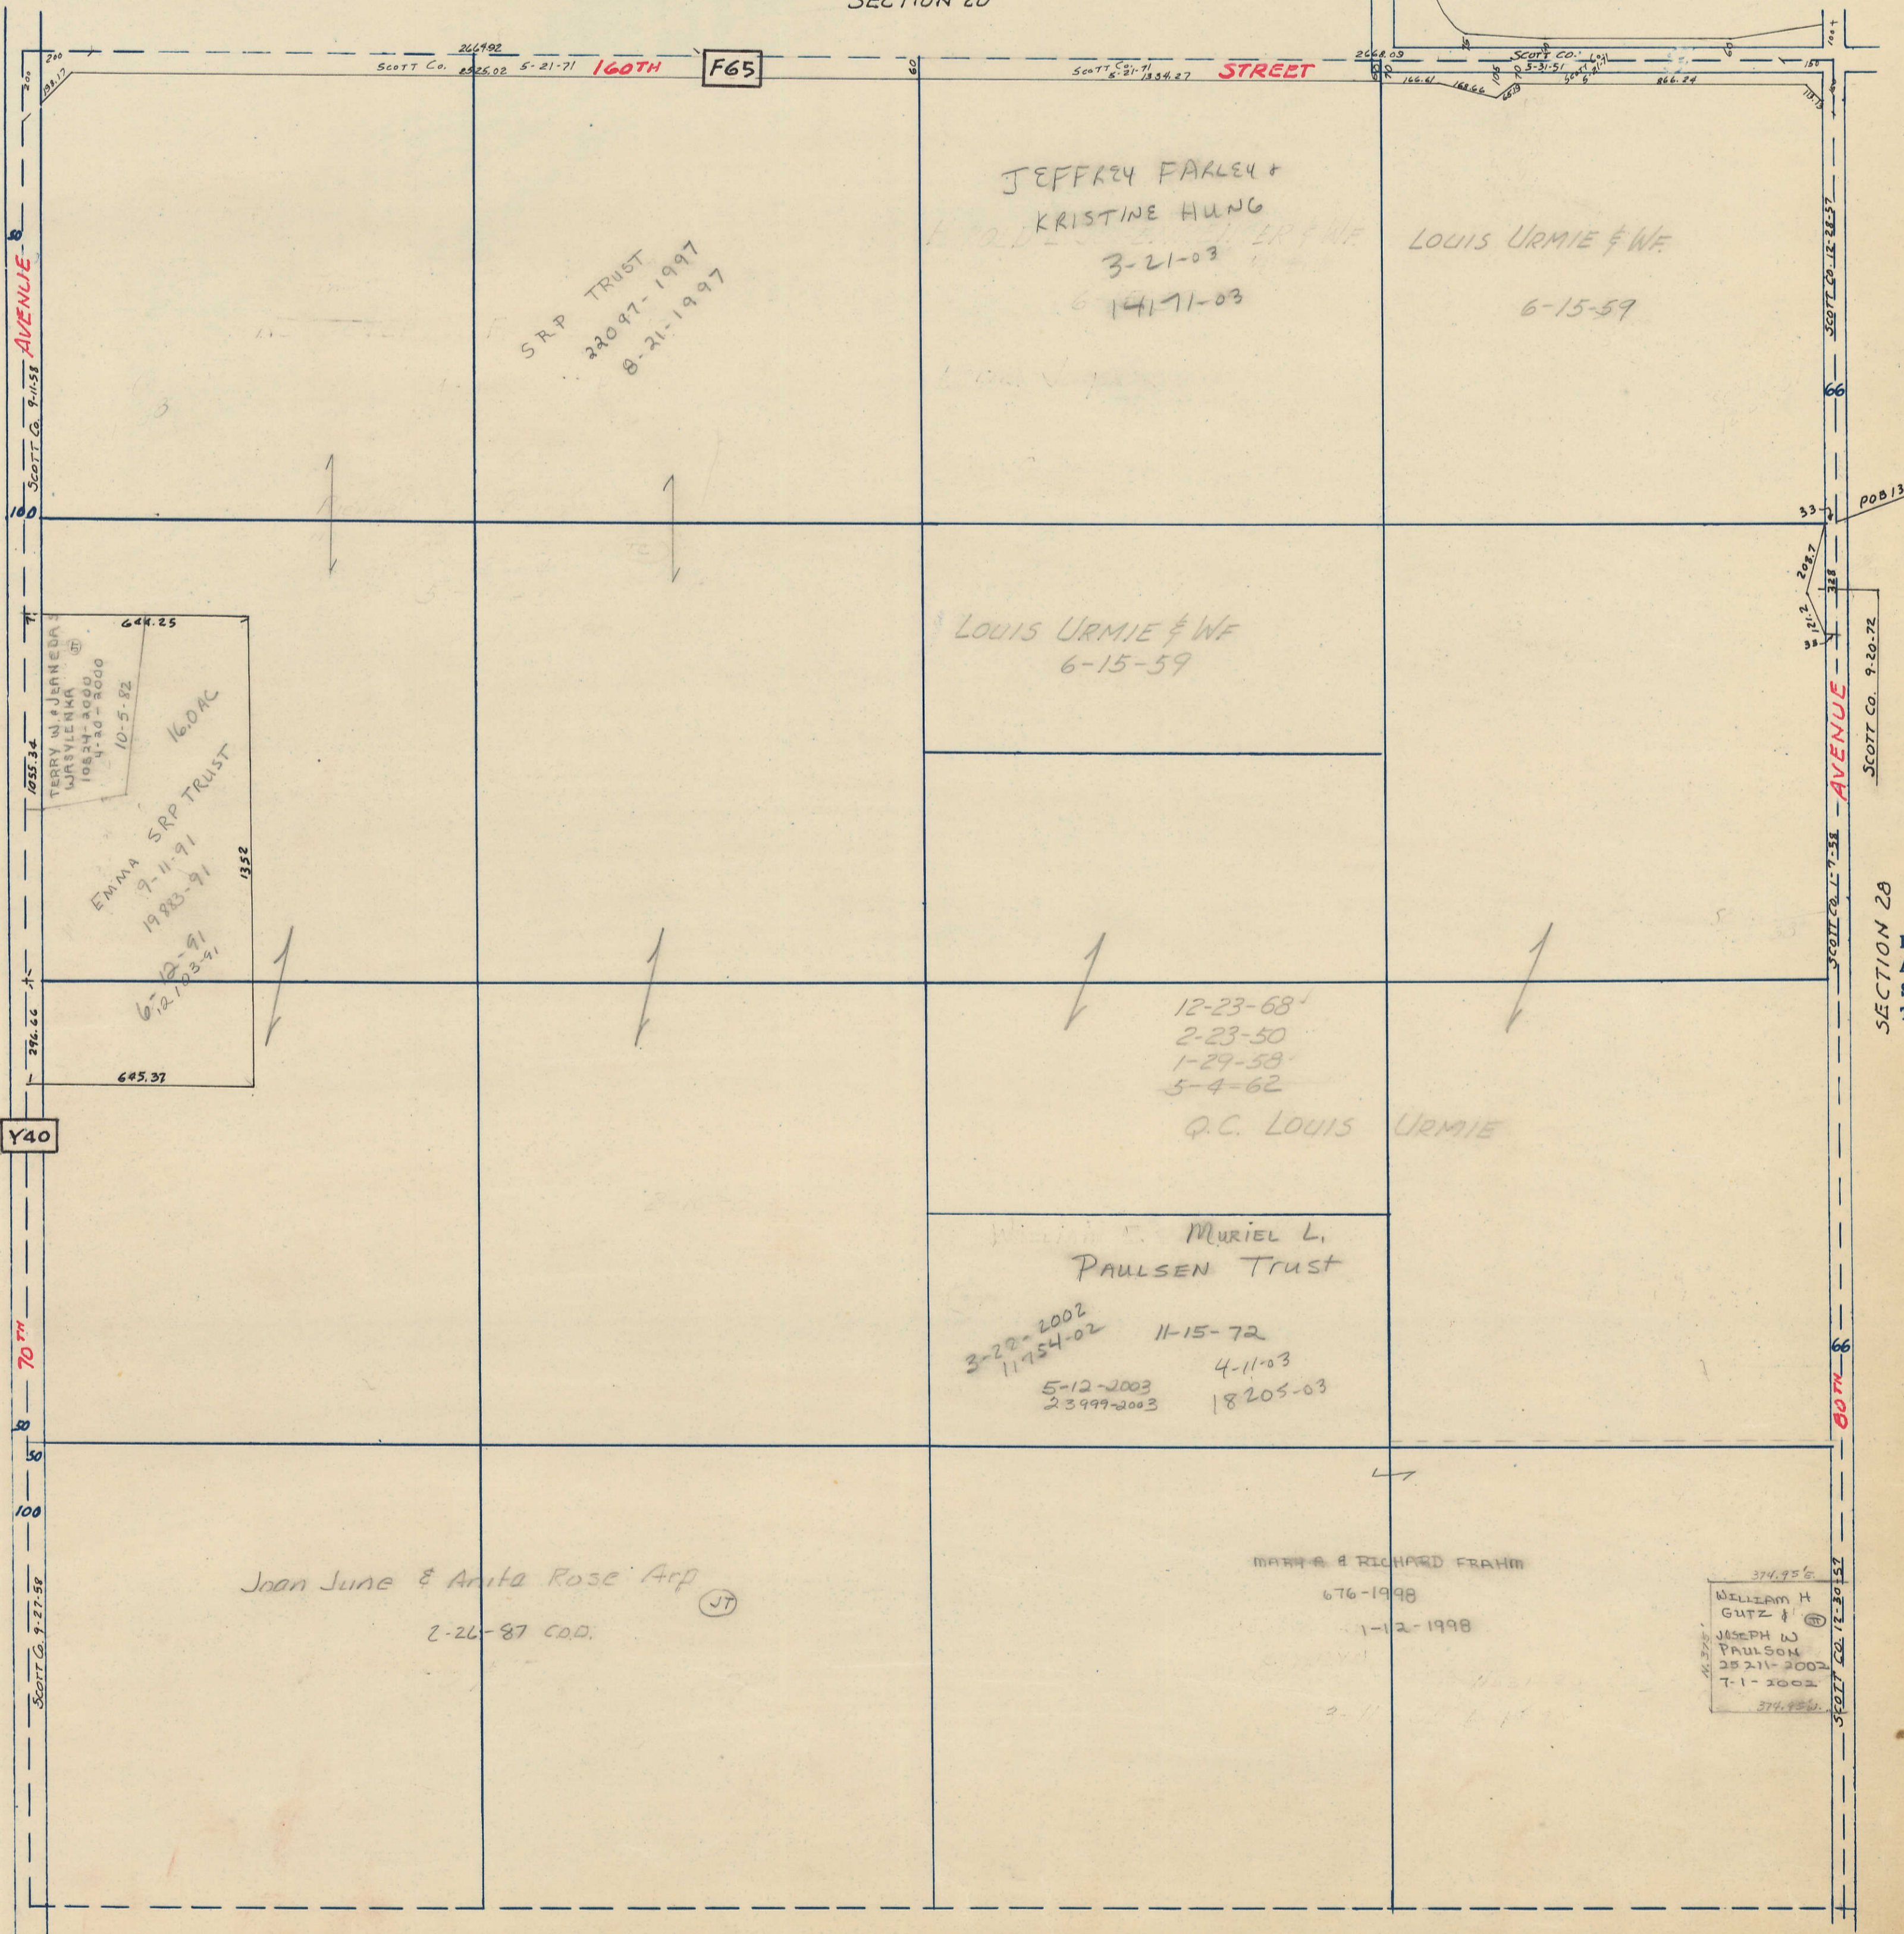

SECTION 30

Y40

70 FT

50

100

SCOTT Co. 9-27-58

SCOTT Co. 9-11-58

SCOTT Co. 9-11-58

SCOTT Co. 9-11-58

SCOTT Co. 9-11-58

SCOTT Co. 9-11-58

SCOTT Co. 9-11-58

SECTION 32 SOUTH

SECTION 28 EAST

SCOTT Co. 9-20-72

POB 133974'S

66

SCOTT Co. 12-8-57

66

70 FT

374.95' 5
WILLIAM H GUTZ #1
JOSEPH W PAULSON
25-2-11-2002
7-1-2002
374.95' 5

MARIE & RICHARD FRAHM
676-1998
1-12-1998

MURIEL L. PAULSEN TRUST
3-22-2002 11-15-72
11954-02 4-11-03
5-12-2003 18205-03
23999-2003

12-23-68
2-23-50
1-29-58
5-4-62
Q.C. LOUIS URMIE

LOUIS URMIE & WF
6-15-59

JEFFREY FARLEY + KRISTINE HUNG
3-21-03
6-14-71-03

SRP TRUST
22097-1997
8-21-1997

TERRY W. JARNEBA
WISYLENKA
10824-3000
4-30-8000
10-5-82
EMMA SRP TRUST
9-11-91
19883-91
6-12-91
1352

Joan June & Anita Rose Arp
2-26-87 C.O.D. (JT)