

SECTION  
2


Township 78-North; Range 2

EAST OF THE FIFTH PRINCIPAL MERIDIAN


SCOTT COUNTY, IOWA

BLUE GRASS TOWNSHIP

SCALE IN CHAINS

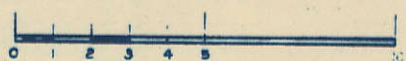

SCALE IN FEET

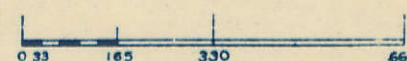

Transfer Page 51d-33


NORTH

SECTION 35-79-2 HICKORY GROVE TOWNSHIP

River to River Road.

WEST  
SECTION 3

EAST  
SECTION 1

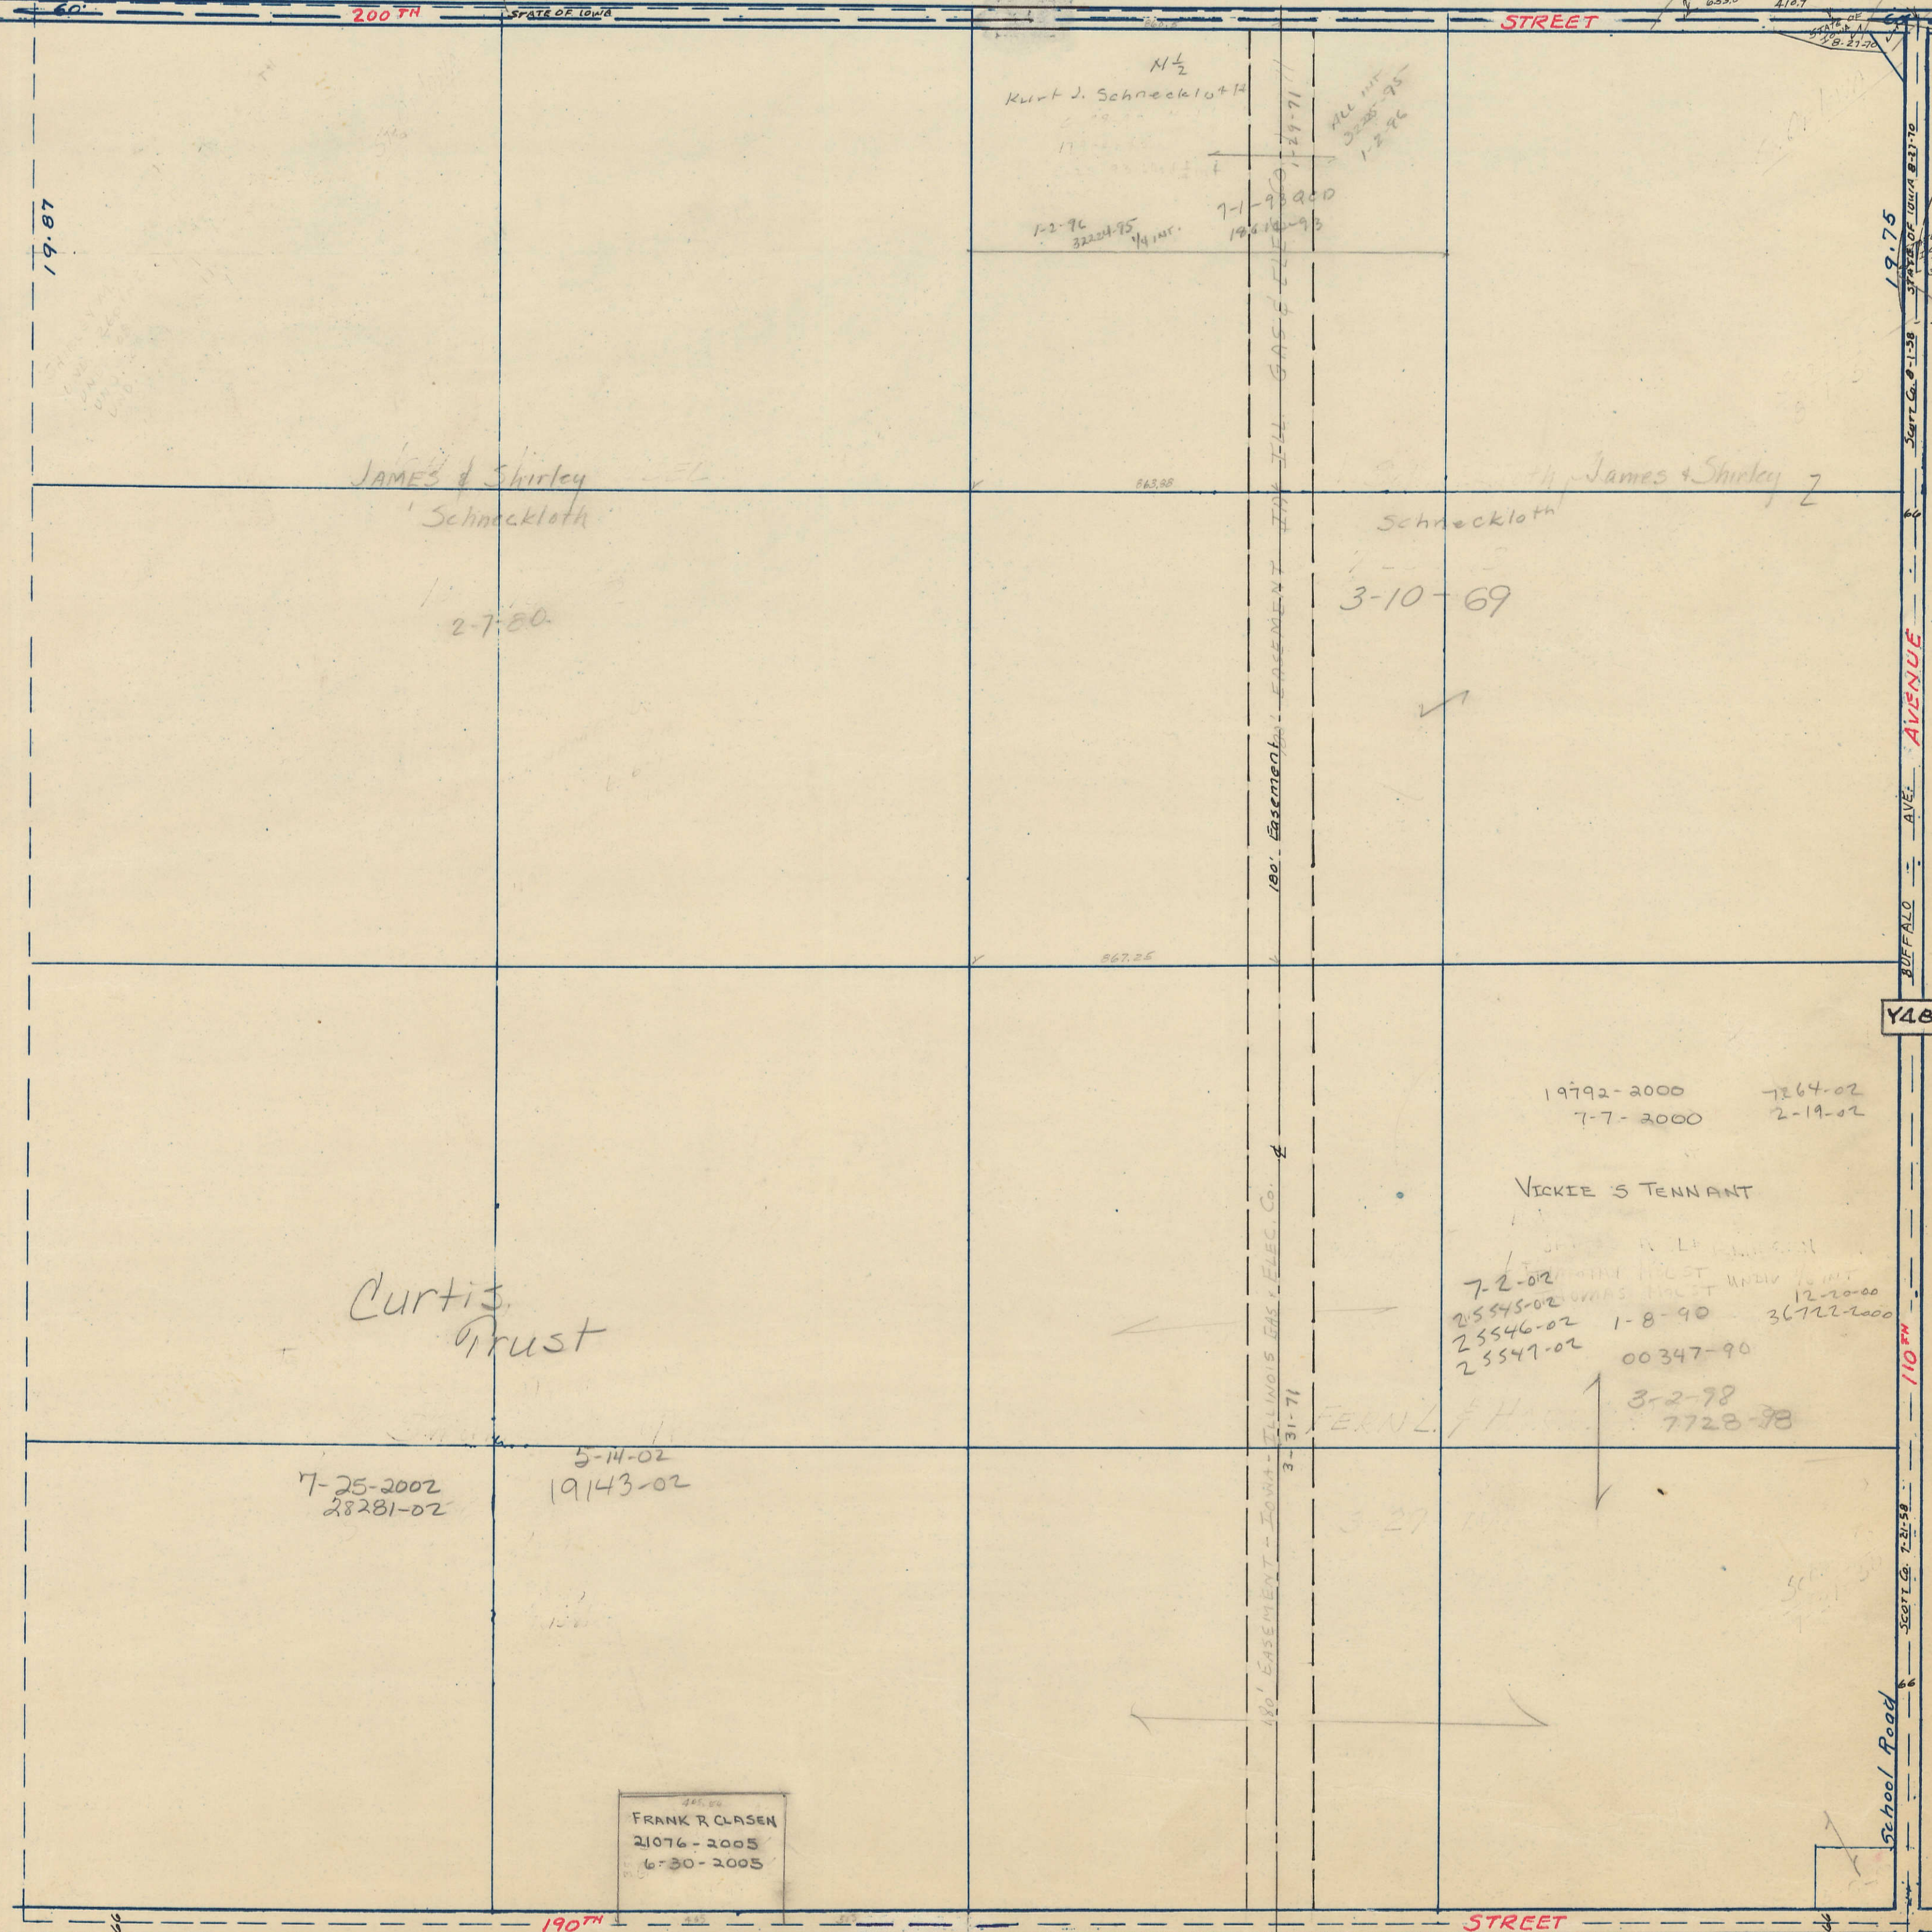

SCOTT CO  
38917-2004  
11-4-2004

SCOTT CO  
38917-2004  
11-4-2004

SCOTT CO  
38917-2004  
11-4-2004

Kurt J. Schneckloth  
11-2-96  
32224-95  
1/4 INT.

ALL INT  
32224-95  
1-2-96

JAMES & Shirley  
Schneckloth  
2-7-80

James & Shirley  
Schneckloth  
3-10-69

Curtis  
Trust

7-25-2002  
28281-02

5-14-02  
19143-02

19792-2000  
7-7-2000

7264-02  
2-19-02

VICKIE S TENNANT

7-2-02  
25545-02  
25546-02  
25547-02  
1-8-90  
00347-90

3-2-98  
7728-98

FRANK R CLASEN  
21076-2005  
6-30-2005

SOUTH  
SECTION 11