



SECTION 32

Township 78-North; Range 2  
EAST OF THE FIFTH PRINCIPAL MERIDIAN  
SCOTT COUNTY, IOWA  
BLUE GRASS TOWNSHIP

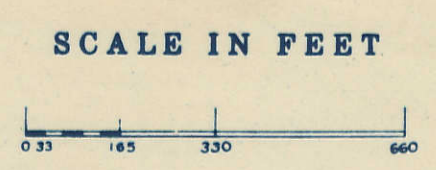

NORTH  
SECTION 29

Transfer Page 51d-63

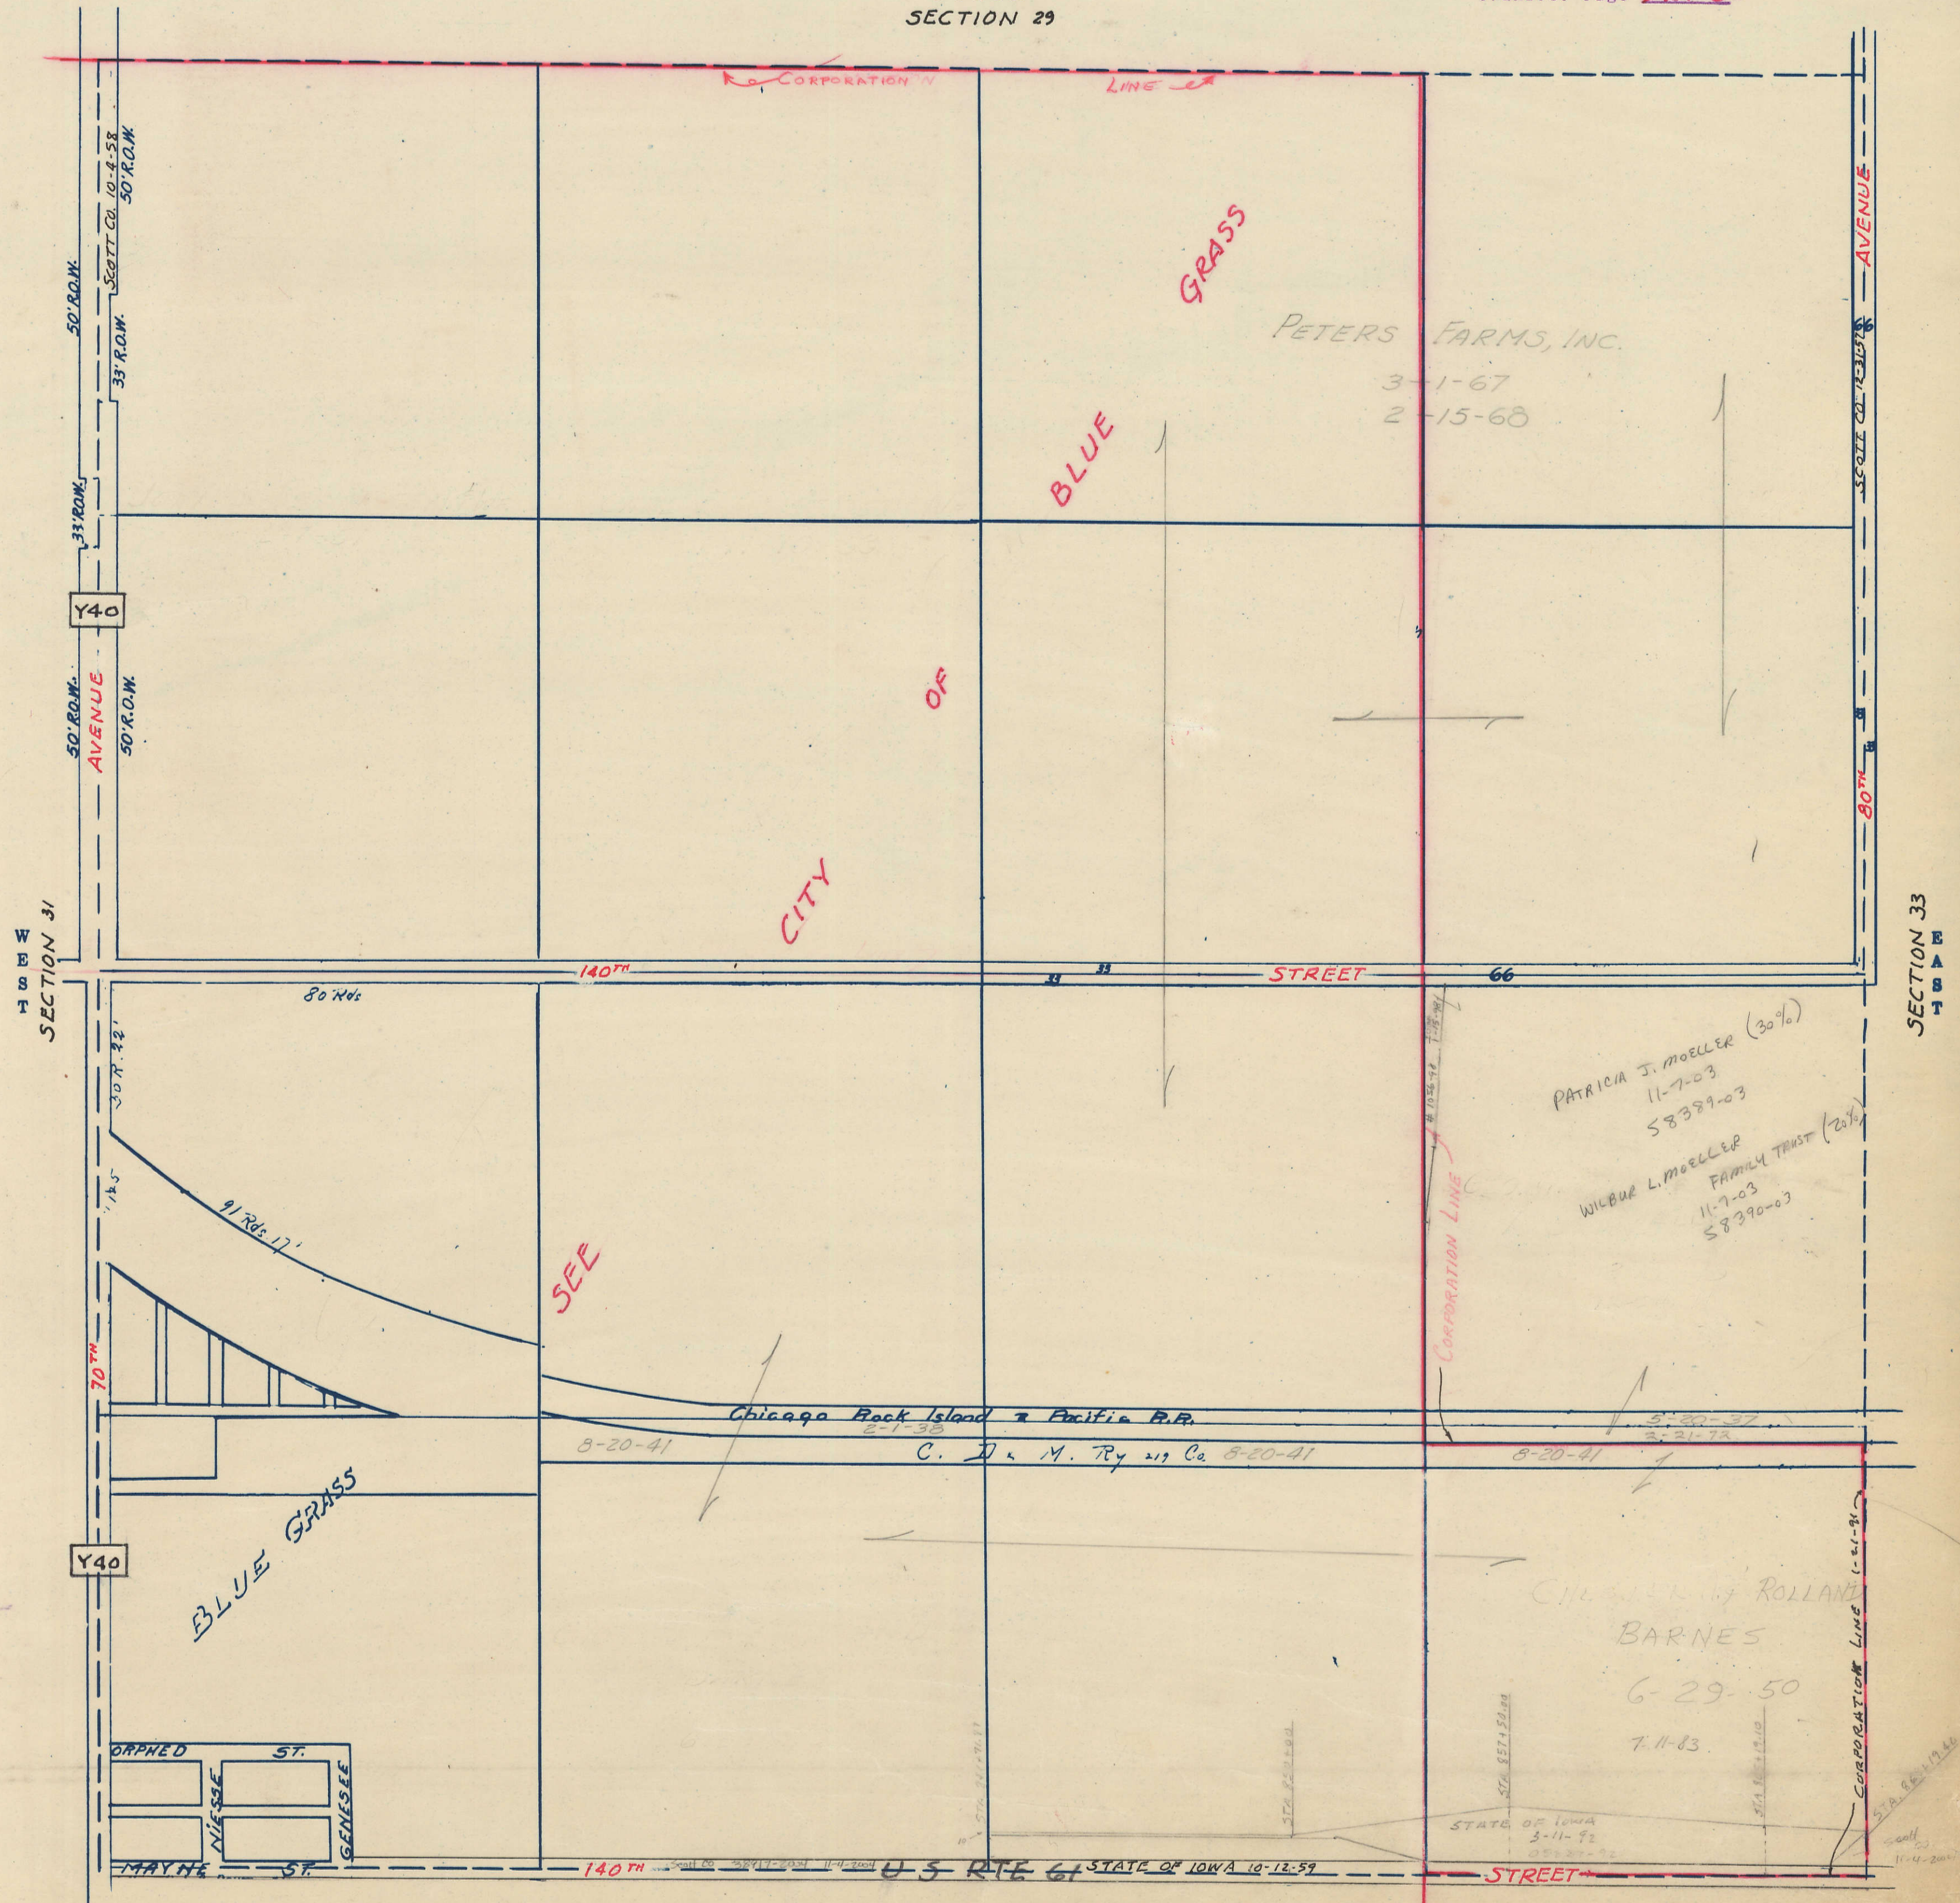

SECTION 5 BUFFALO TOWNSHIP  
SOUTH