
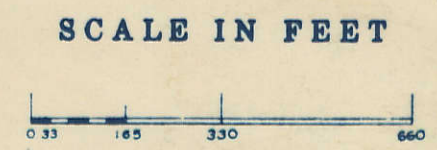


SECTION 33


Township 78-North; Range 2
EAST OF THE FIFTH PRINCIPAL MERIDIAN
SCOTT COUNTY, IOWA
BLUE GRASS TOWNSHIP

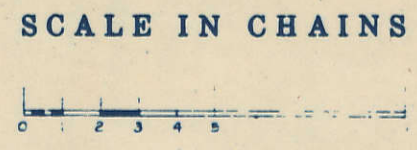

NORTH
SECTION 28

Transfer Page 54-64

8-13-64
DELORES E. HERL
12874-2006
5-1-2006

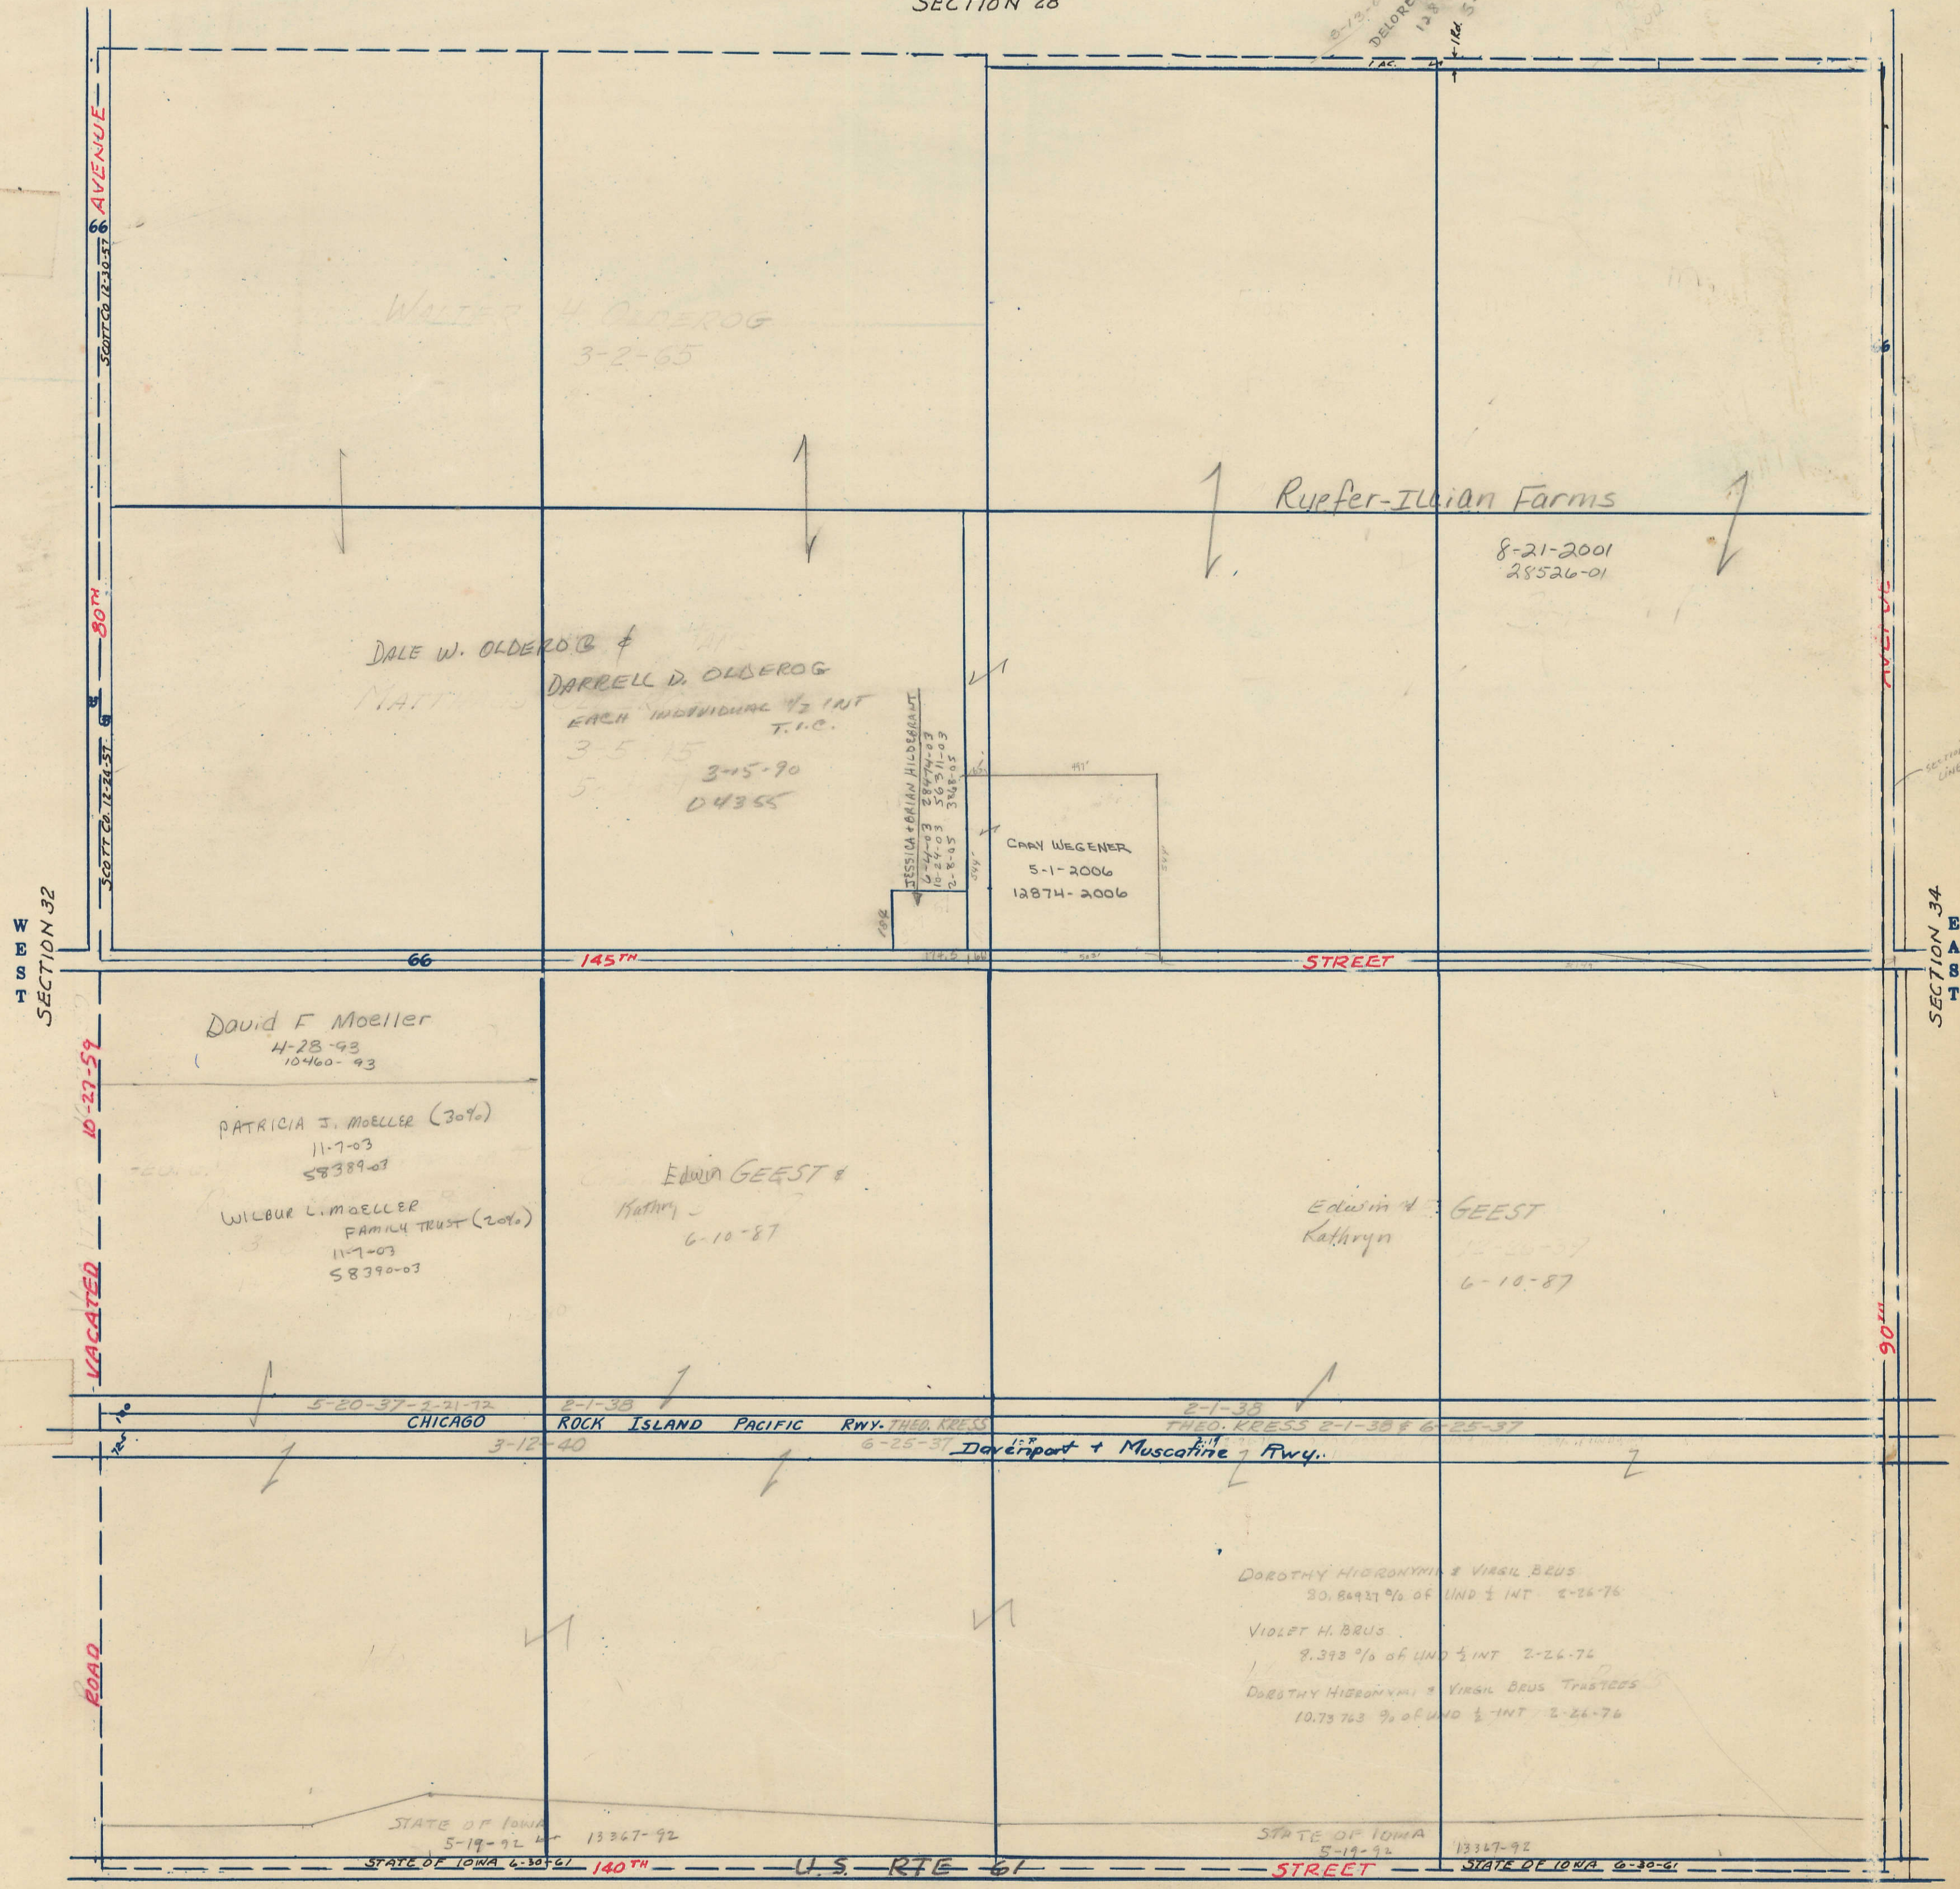

SOUTH
SECTION 4 BUFFALO TOWNSHIP