

SECTION
34

SCALE IN CHAINS



Township 78-North; Range 2

EAST OF THE FIFTH PRINCIPAL MERIDIAN

SCALE IN FEET





SCOTT COUNTY, IOWA
BLUE GRASS TOWNSHIP

NORTH
SECTION 27

Transfer Page 54d-65

HUBERT HILLS 2ND ADD.
(REPLAT HUBERT HILLS 1ST ADD.)
Transfer Page 207L 1531
HUBERT HILLS FIRST ADDITION

DEF. P.R.R.
NEW ABANDONED
8-23-31

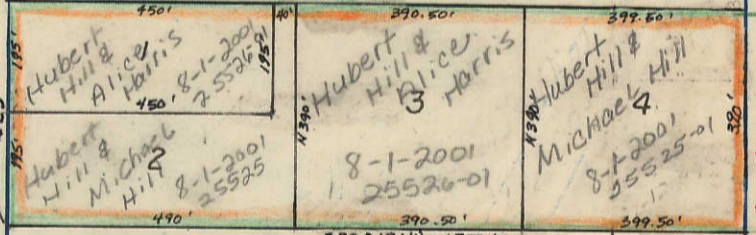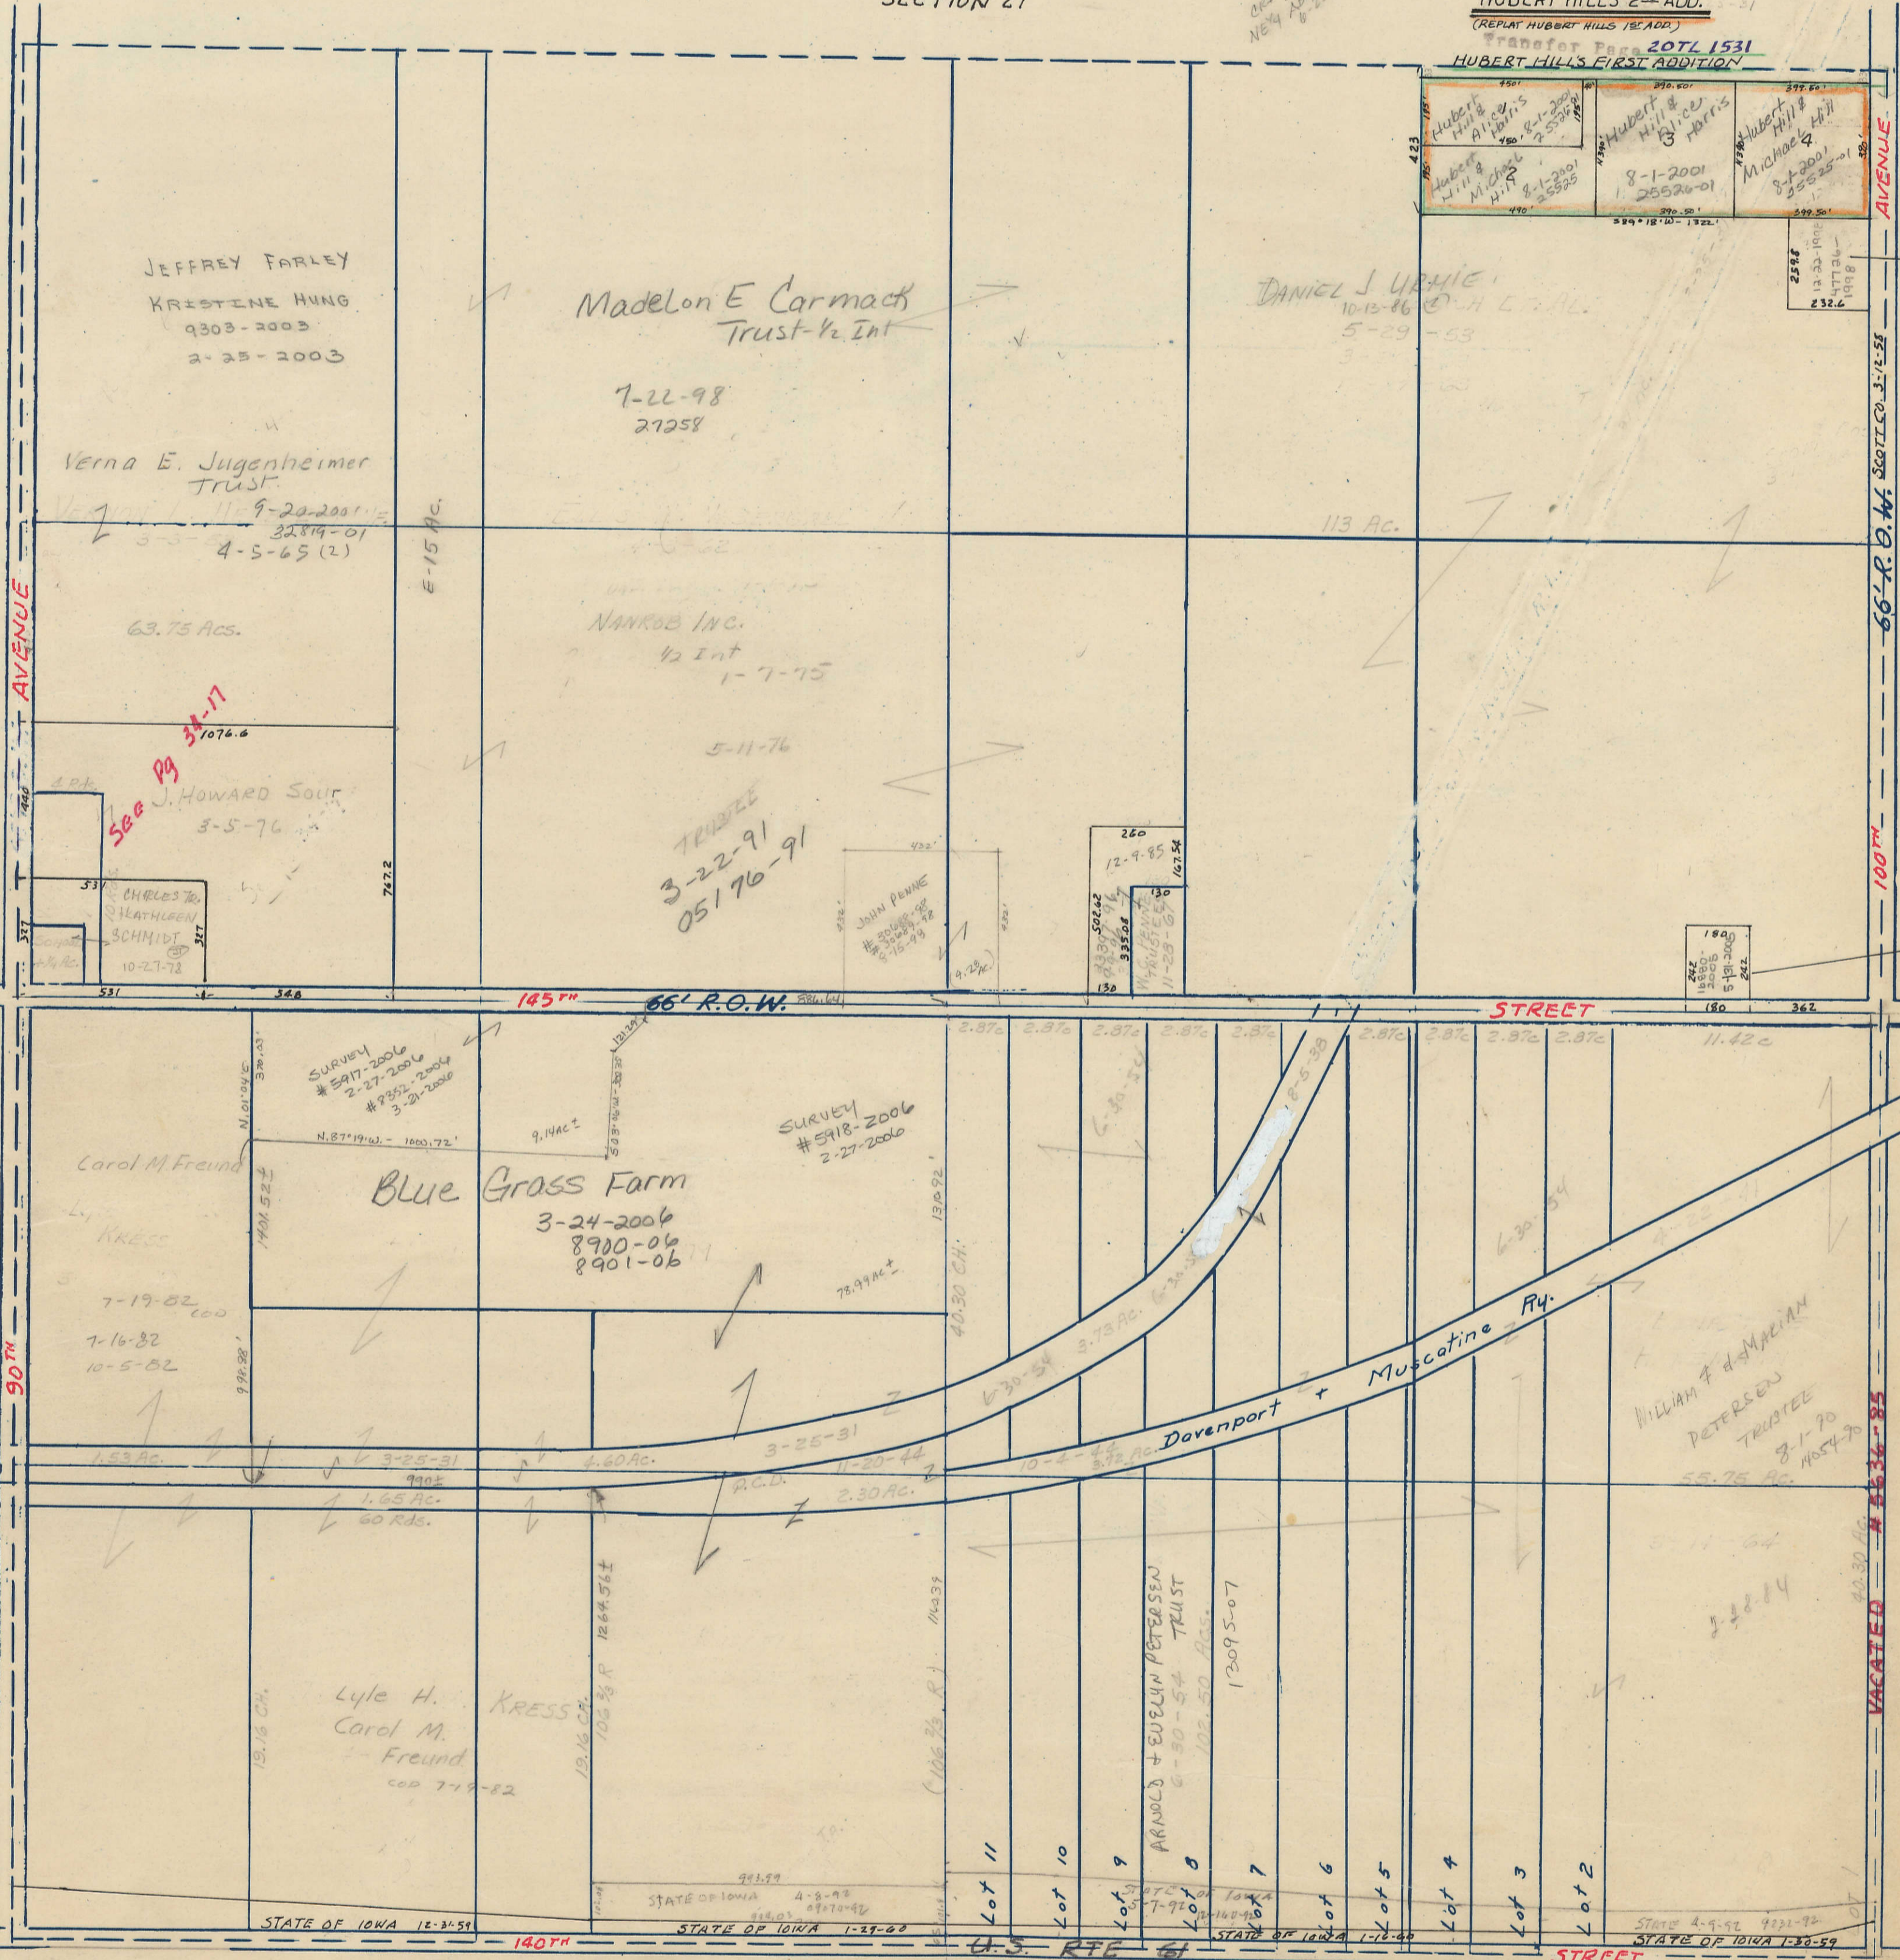

TRANSFER PAGE
CAROL J. MANGELS
WILLIAM F. DAMAZIAN
PETERSEN
TRUSTEE
8-1-90
14574-90

SECTION 33

SECTION 35

SOUTH
SECTION 3 BUFFALO TOWNSHIP