
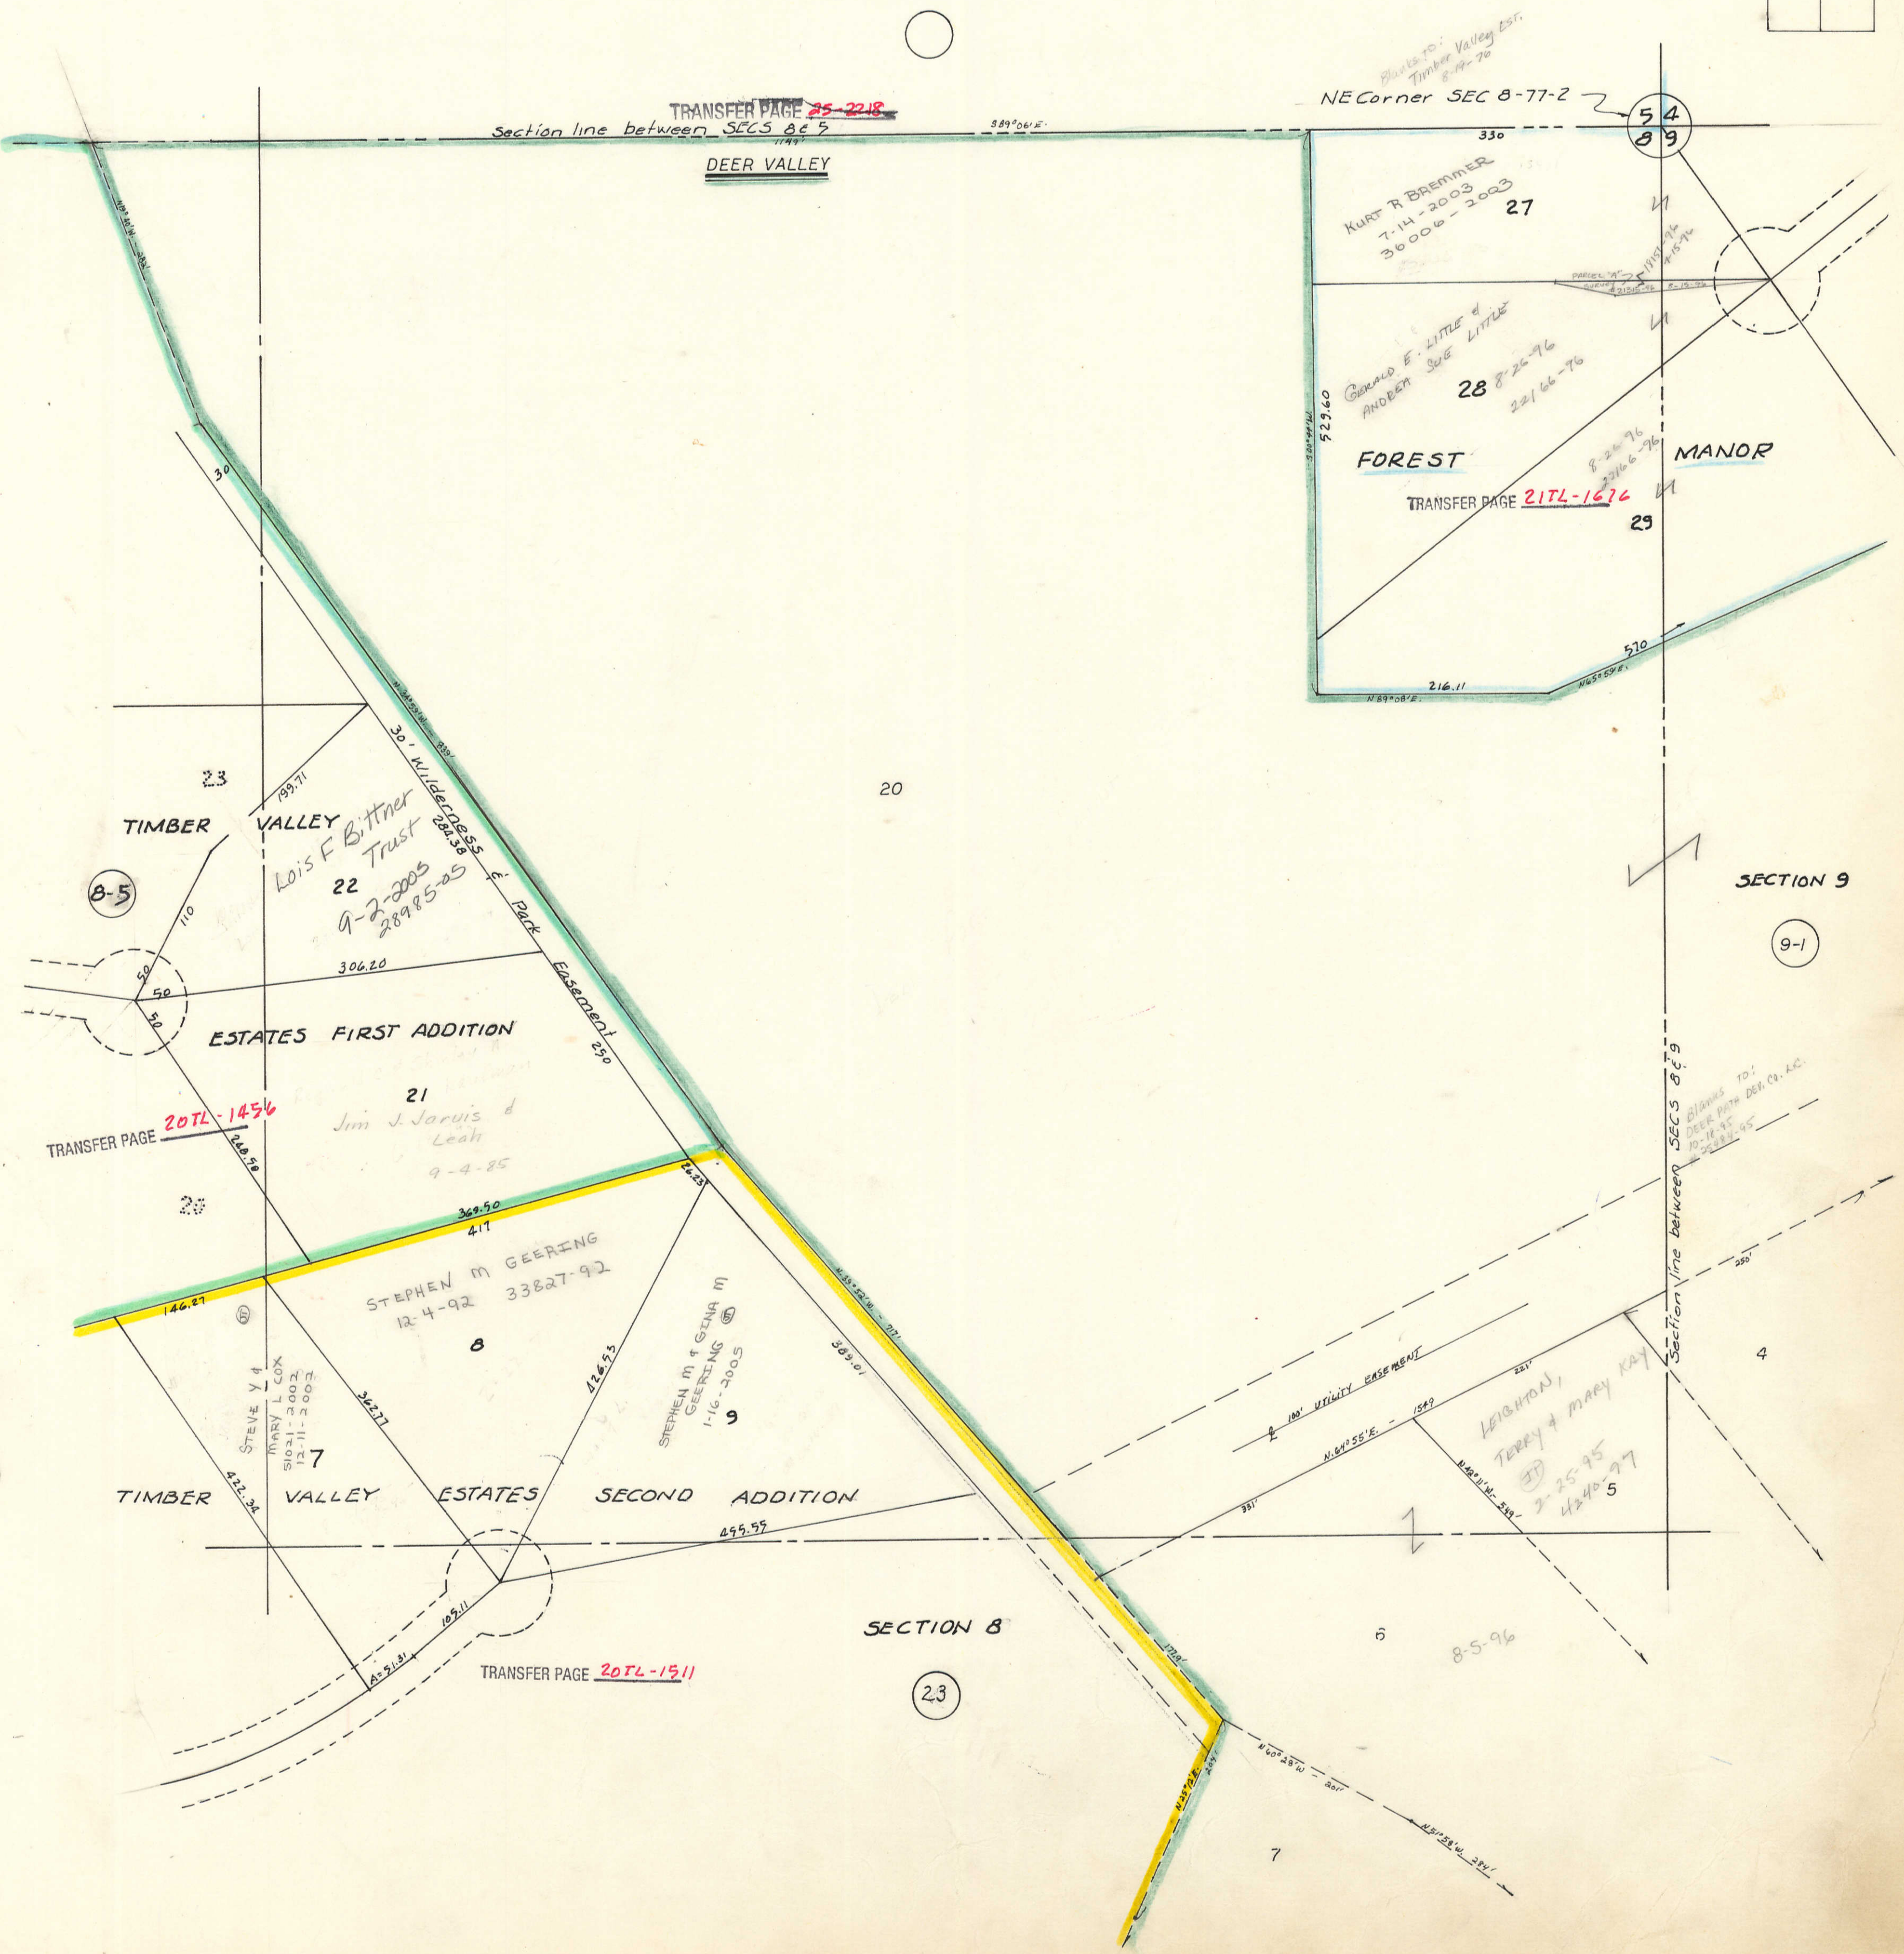


SECTION 5

TRANSFER PAGE 56ds-76

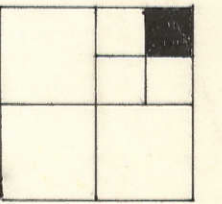

TRANSFER PAGE 25-2218
Section line between SECS 8 & 5

NE Corner SEC 8-77-2

DEER VALLEY

KURT R BREMMER
7-14-2003
36006-2003

GERALD E. LITTLE &
ANOREN SEE LITTLE
8-26-96
22166-96

FOREST

MANOR

TRANSFER PAGE 21TL-1676

TIMBER VALLEY

VALLEY

Lois F Bittner Trust
9-2-2005
28985-05

ESTATES FIRST ADDITION

Jim J. Jarvis &
Leah
9-4-85

STEPHEN M GEERING
12-4-92 33827-92

STEPHEN M & GINA M
GEERING
1-16-2005

STEVE V &
MARY L COX
51021-2002
12-11-2002

ESTATES

SECOND ADDITION

LEIGHTON,
TERRY & MARY KAY
2-25-95
4240-97

SECTION 8

SECTION 9

TRANSFER PAGE 207L-1511

Section line between SECS 8 & 9

23

9-1

8-5-96