


SEC 9

9


TRANSFER PAGE 54s-77

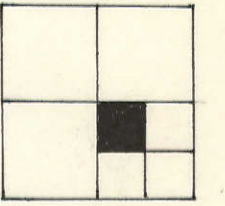

Center SEC 9-77-2

BLANK LOTS:  
SUBURBAN INVESTMENTS  
12-23-65

N. line SE 1/4 SEC 9-77-2

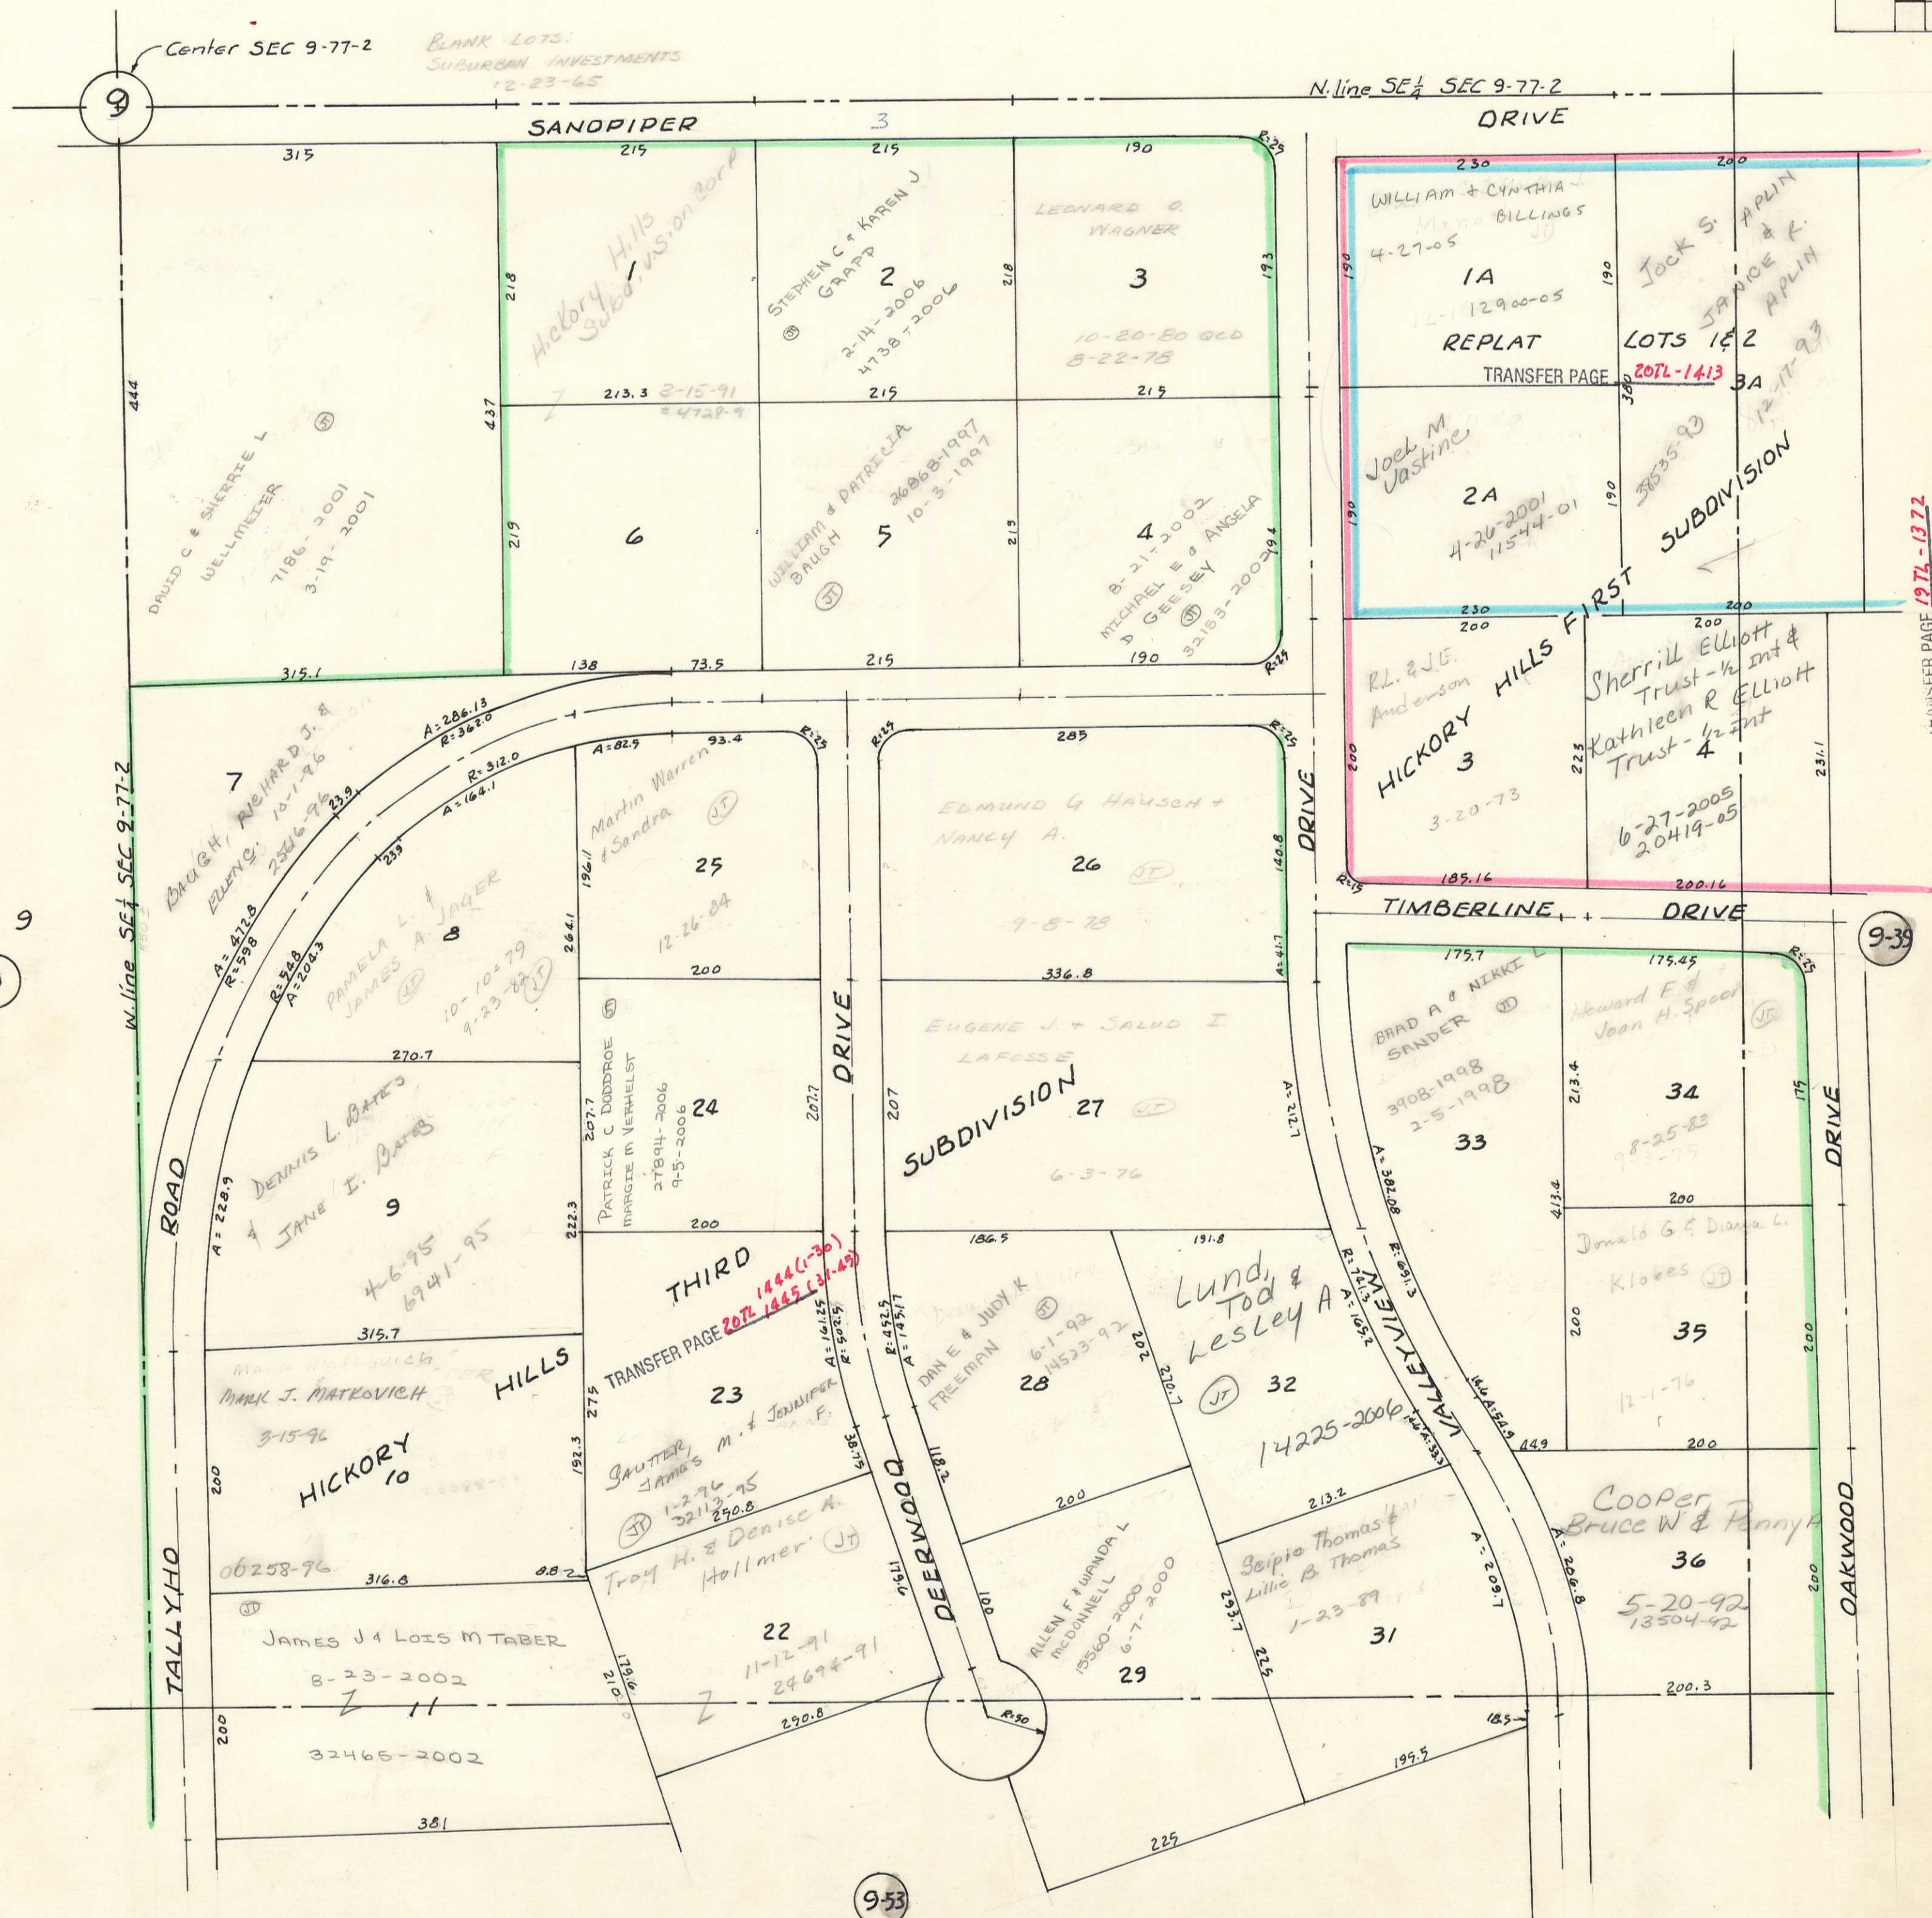

SEC 9

9

9-38

9-53

TRANSFER PAGE 127L-1372