
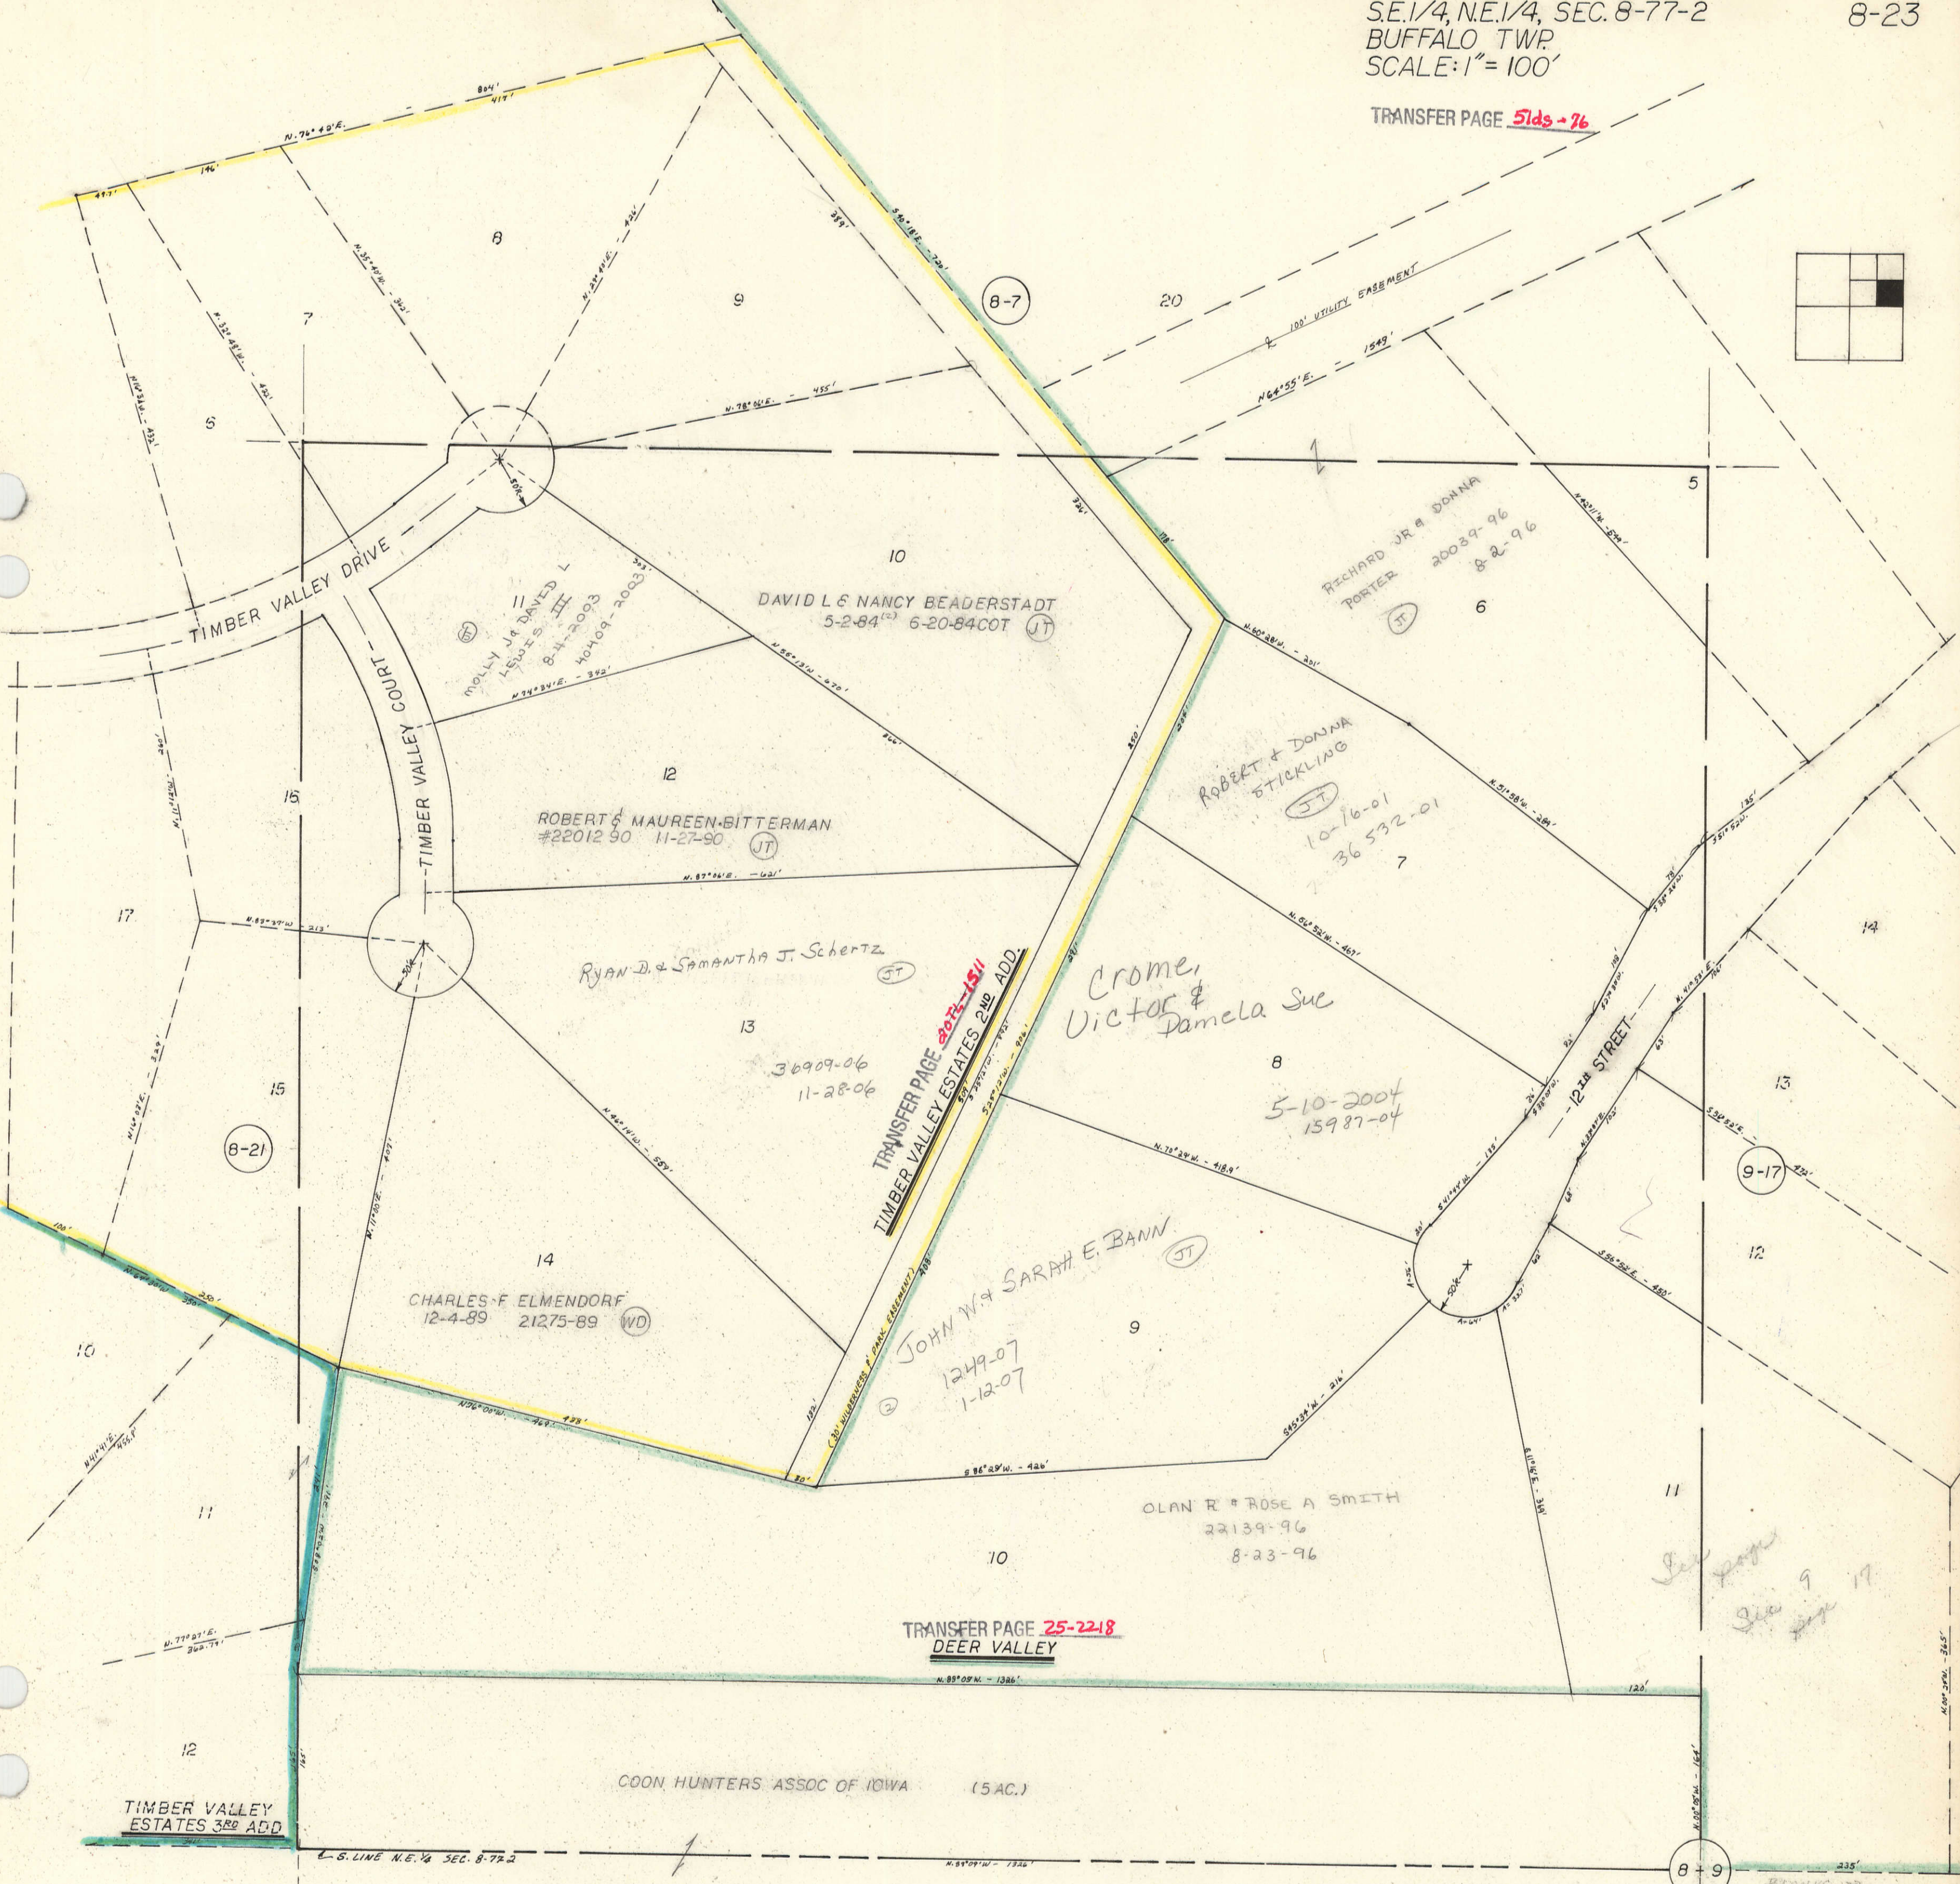


TRANSFER PAGE 51ds-76

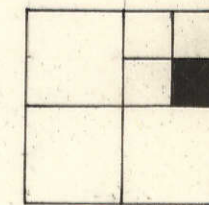

MOLLY J & DAVID L  
ESTATES III  
8-4-2003  
40709-2003

DAVID L & NANCY BEADERSTADT  
5-2-84 (2) 6-20-84 COT JT

RECHARD JR & DONNA  
PORTER  
20039-96  
8-2-96

ROBERT & DONNA  
STICKLING  
10-16-01  
36532-01

ROBERT & MAUREEN BITTERMAN  
#22012 90 11-27-90 JT

RYAN D. & SAMANTHA J. SCHERTZ  
36909-06  
11-28-06

Crome,  
Victor &  
Pamela Sue  
5-10-2004  
15987-04

TRANSFER PAGE 202-1511  
TIMBER VALLEY ESTATES 2ND ADD.

JOHN W. & SARAH E. BANN  
1249-07  
1-12-07

CHARLES F. ELMENDORF  
12-4-89 21275-89 WD

OLAN R. & ROSE A. SMITH  
22139-96  
8-23-96

TRANSFER PAGE 25-2218  
DEER VALLEY

COON HUNTERS ASSOC OF IOWA (5 AC.)

TIMBER VALLEY  
ESTATES 3RD ADD

BLANKS TO  
DEER VALLEY DEV. CO., LC.  
# 25484-95 10-13-95

L.S. LINE N.E. 1/4 SEC. 8-77-2

8-8

8-9

8-21

8-7

9-17