
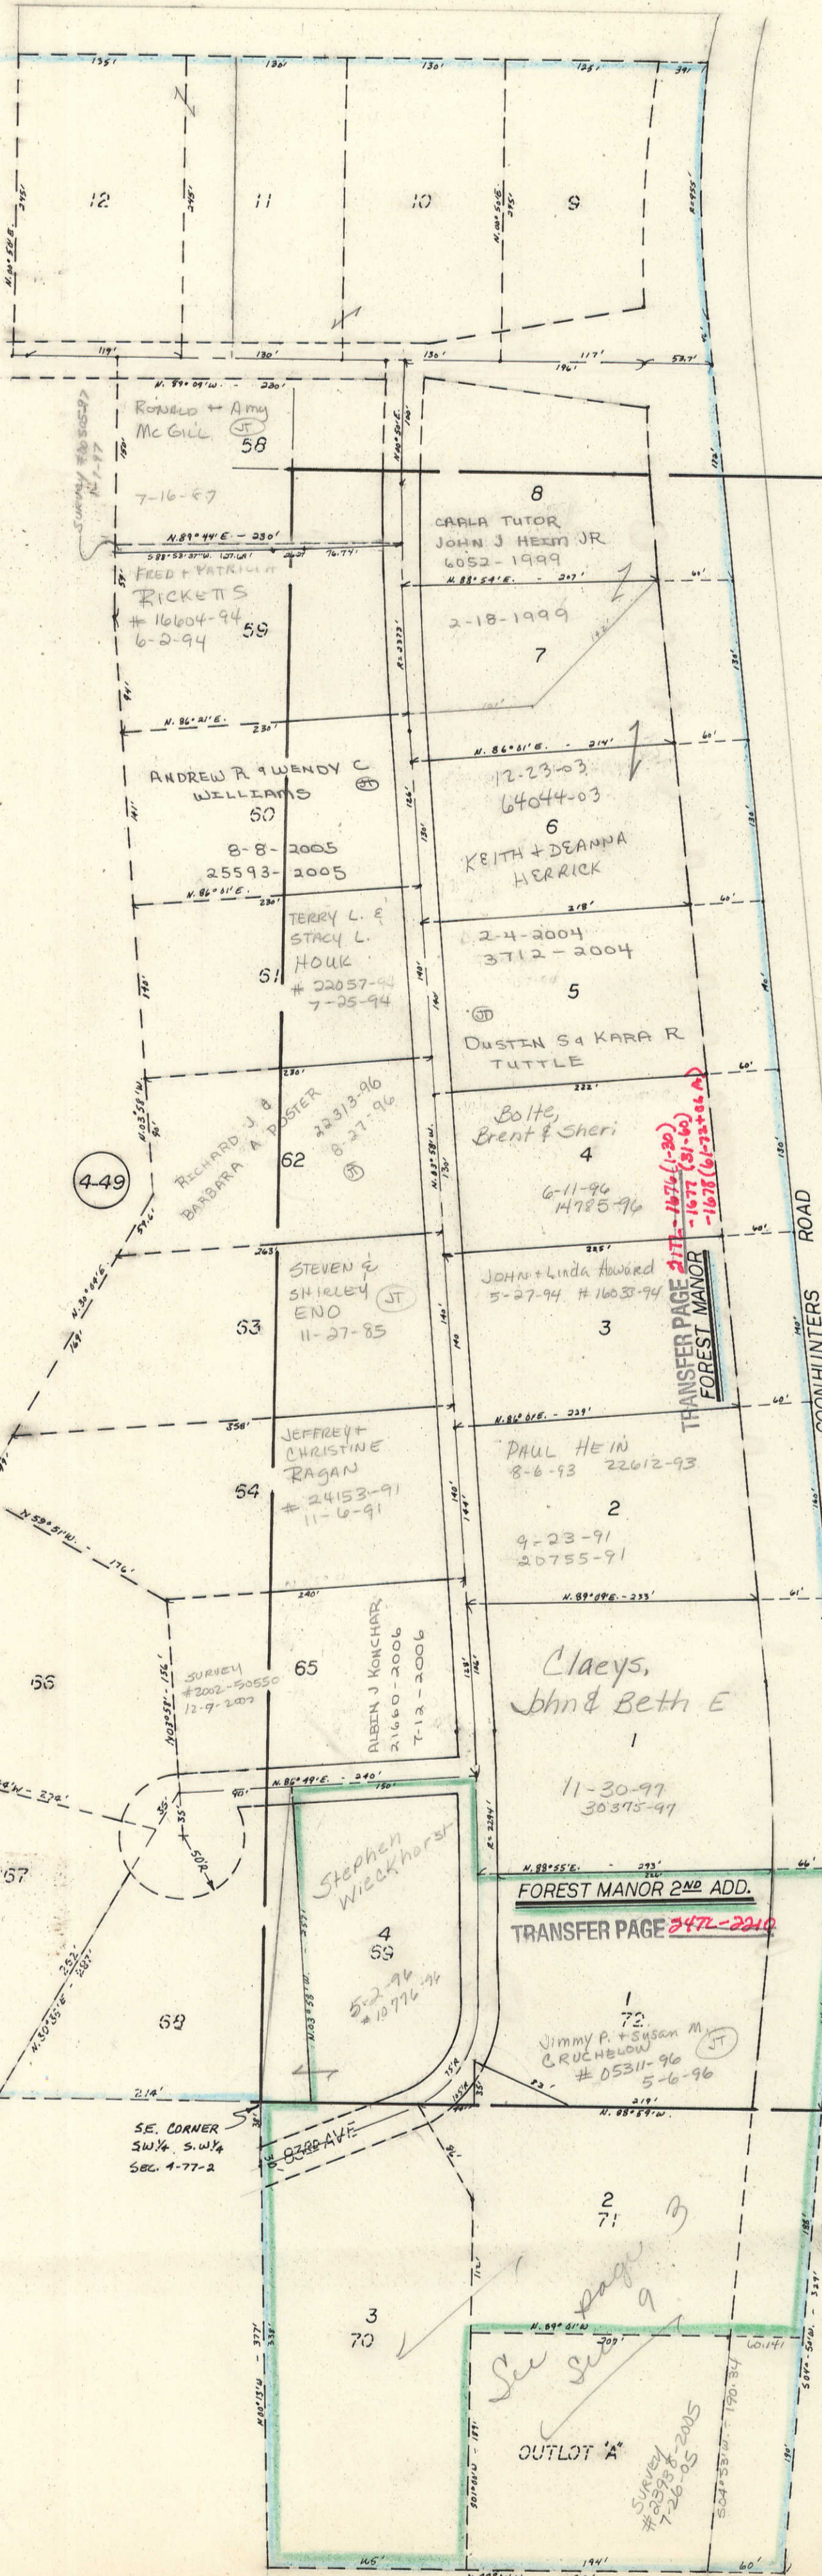


TRANSFER PAGE 518-72

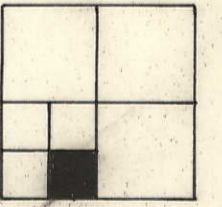

4-35

MARILYN FAZLEY TRUST
4-22-04
13684-04

4-53

4
9

9-3

4-49

FOREST MANOR 2ND ADD.
TRANSFER PAGE 347-2210

TRANSFER PAGE 217-1676(1-30)
-1677(3-1-00)
-1678(6-1-00)

See page 9
OUTLOT A
SURVEY # 2578-2005
7-26-05

SE CORNER
SW 1/4 S.W. 1/4
SEC. 4-77-2

MARKS PD
Lance Valley
14779-96
14780-96