
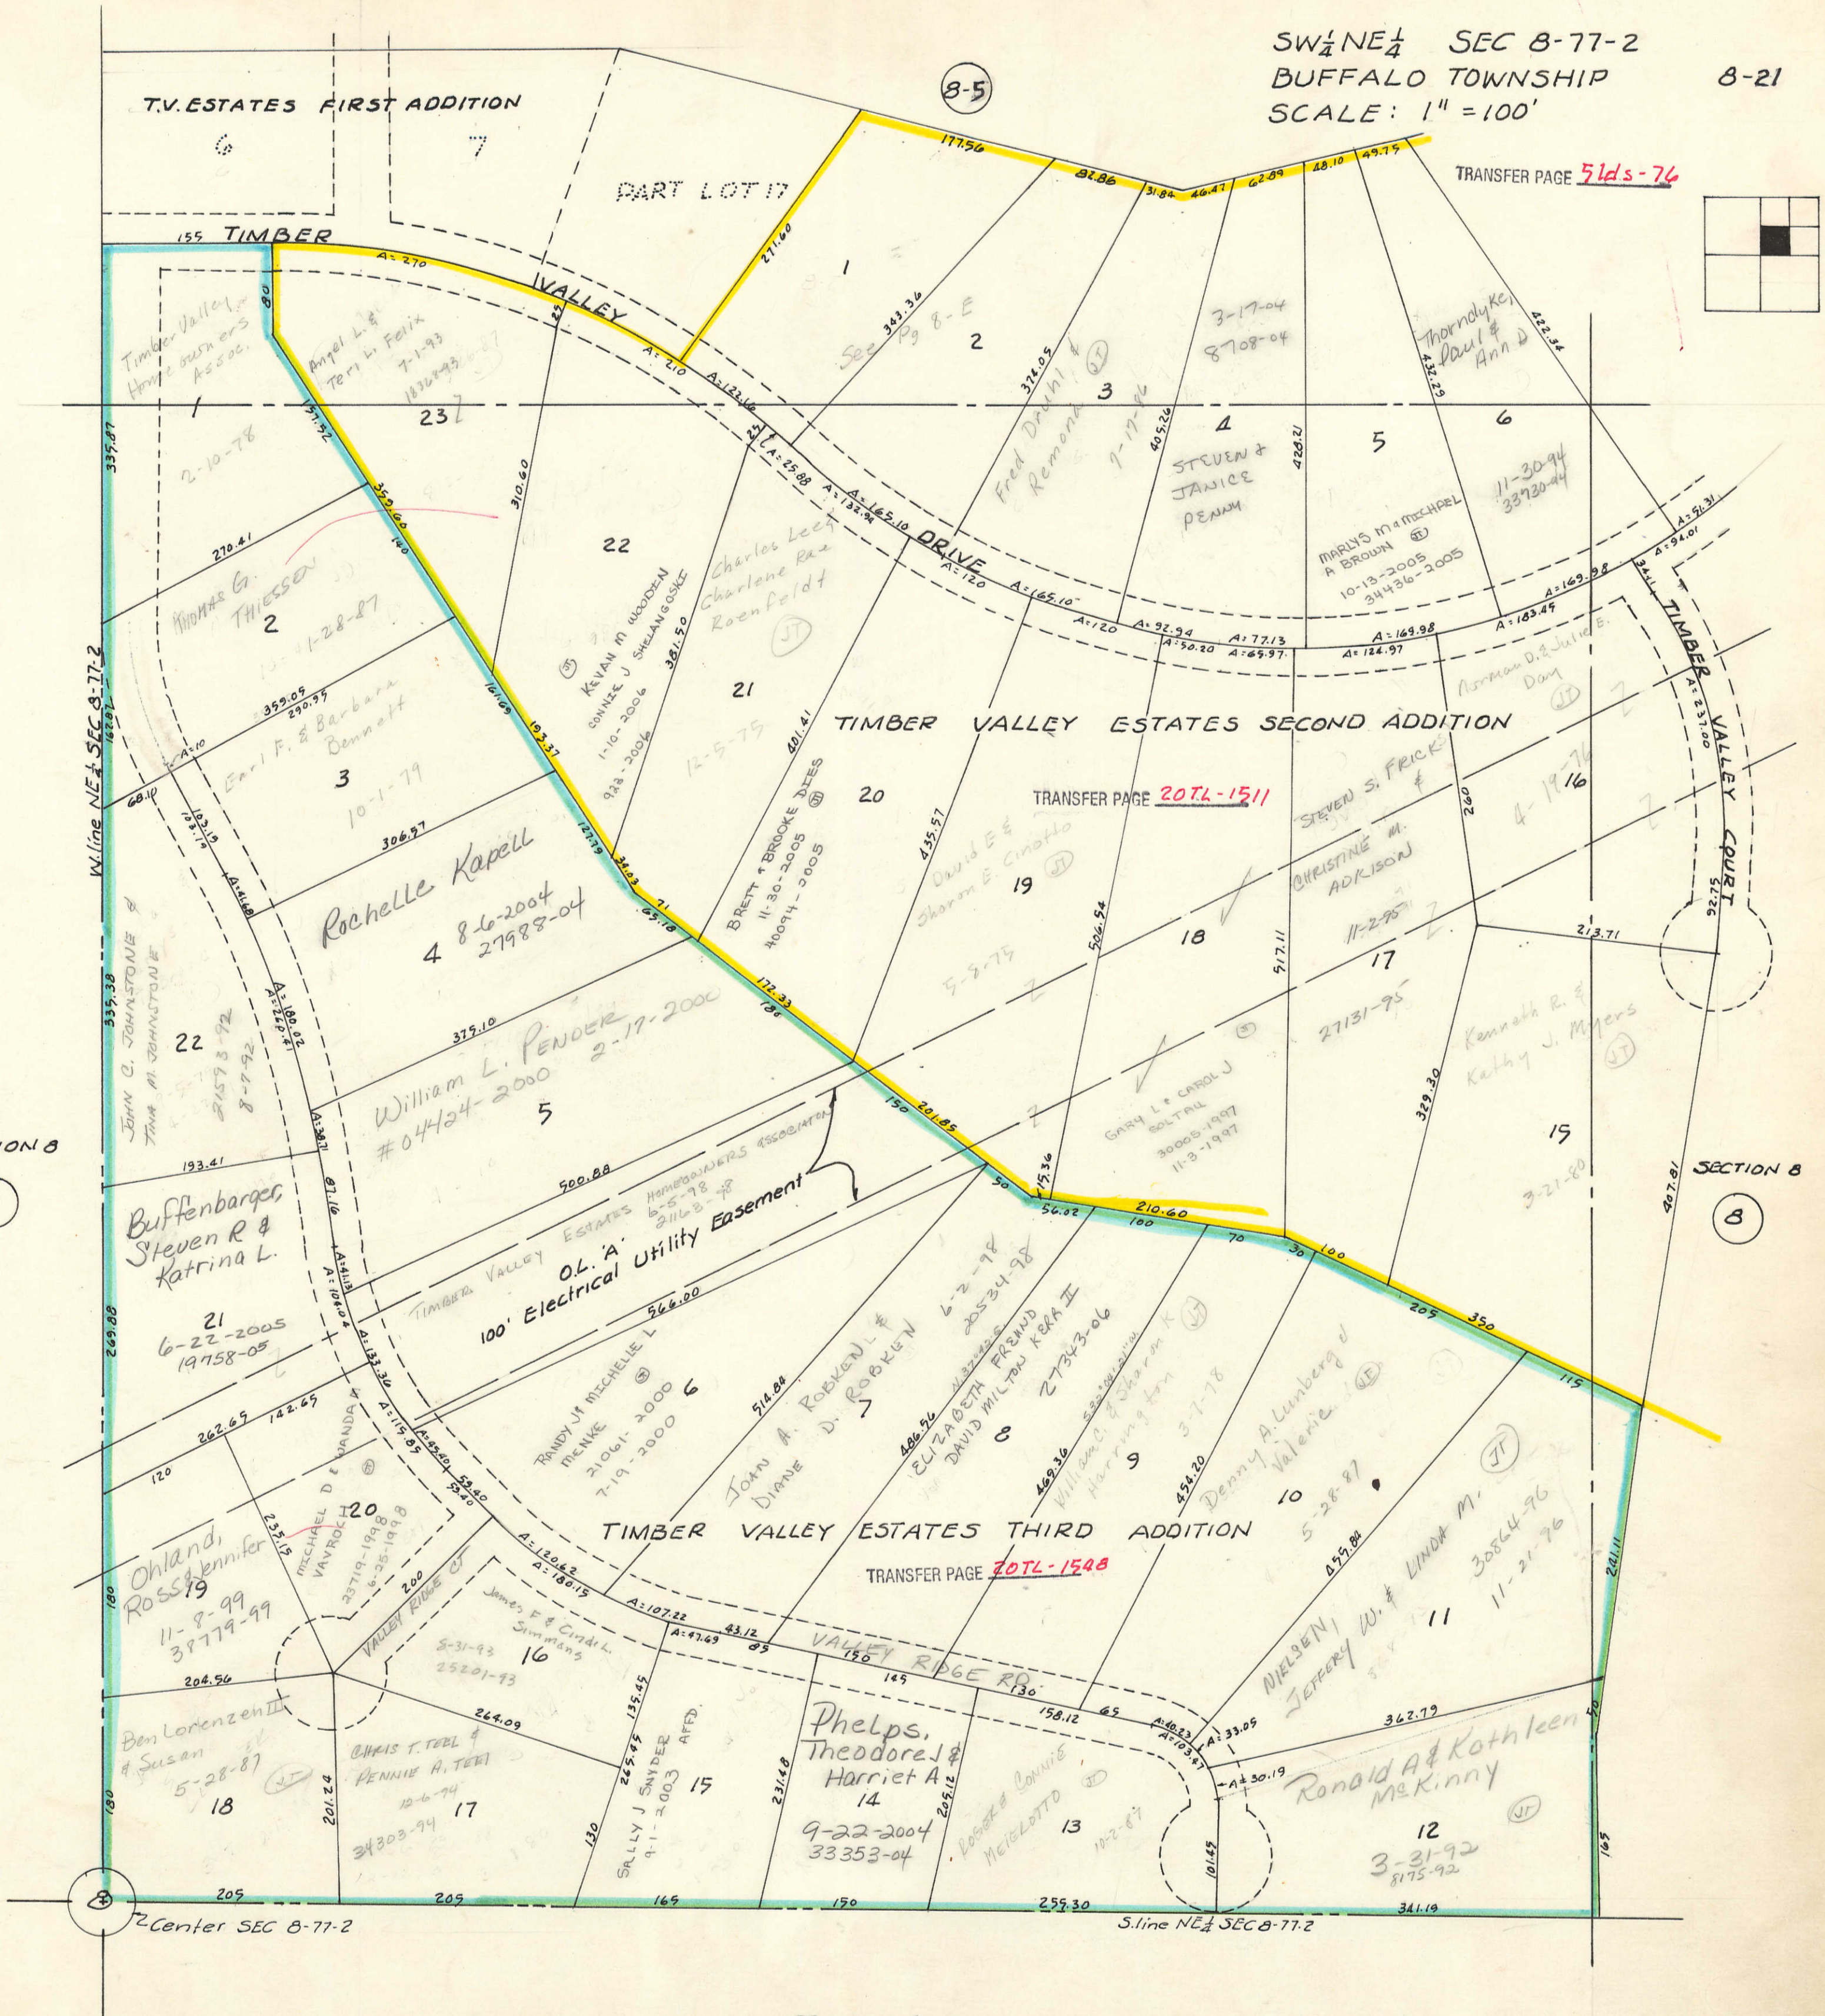


T.V. ESTATES FIRST ADDITION

PART LOT 17

TRANSFER PAGE 51ds-76

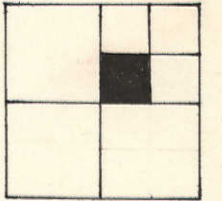

SECTION 8

8

SECTION 8

8

SECTION 8

8