
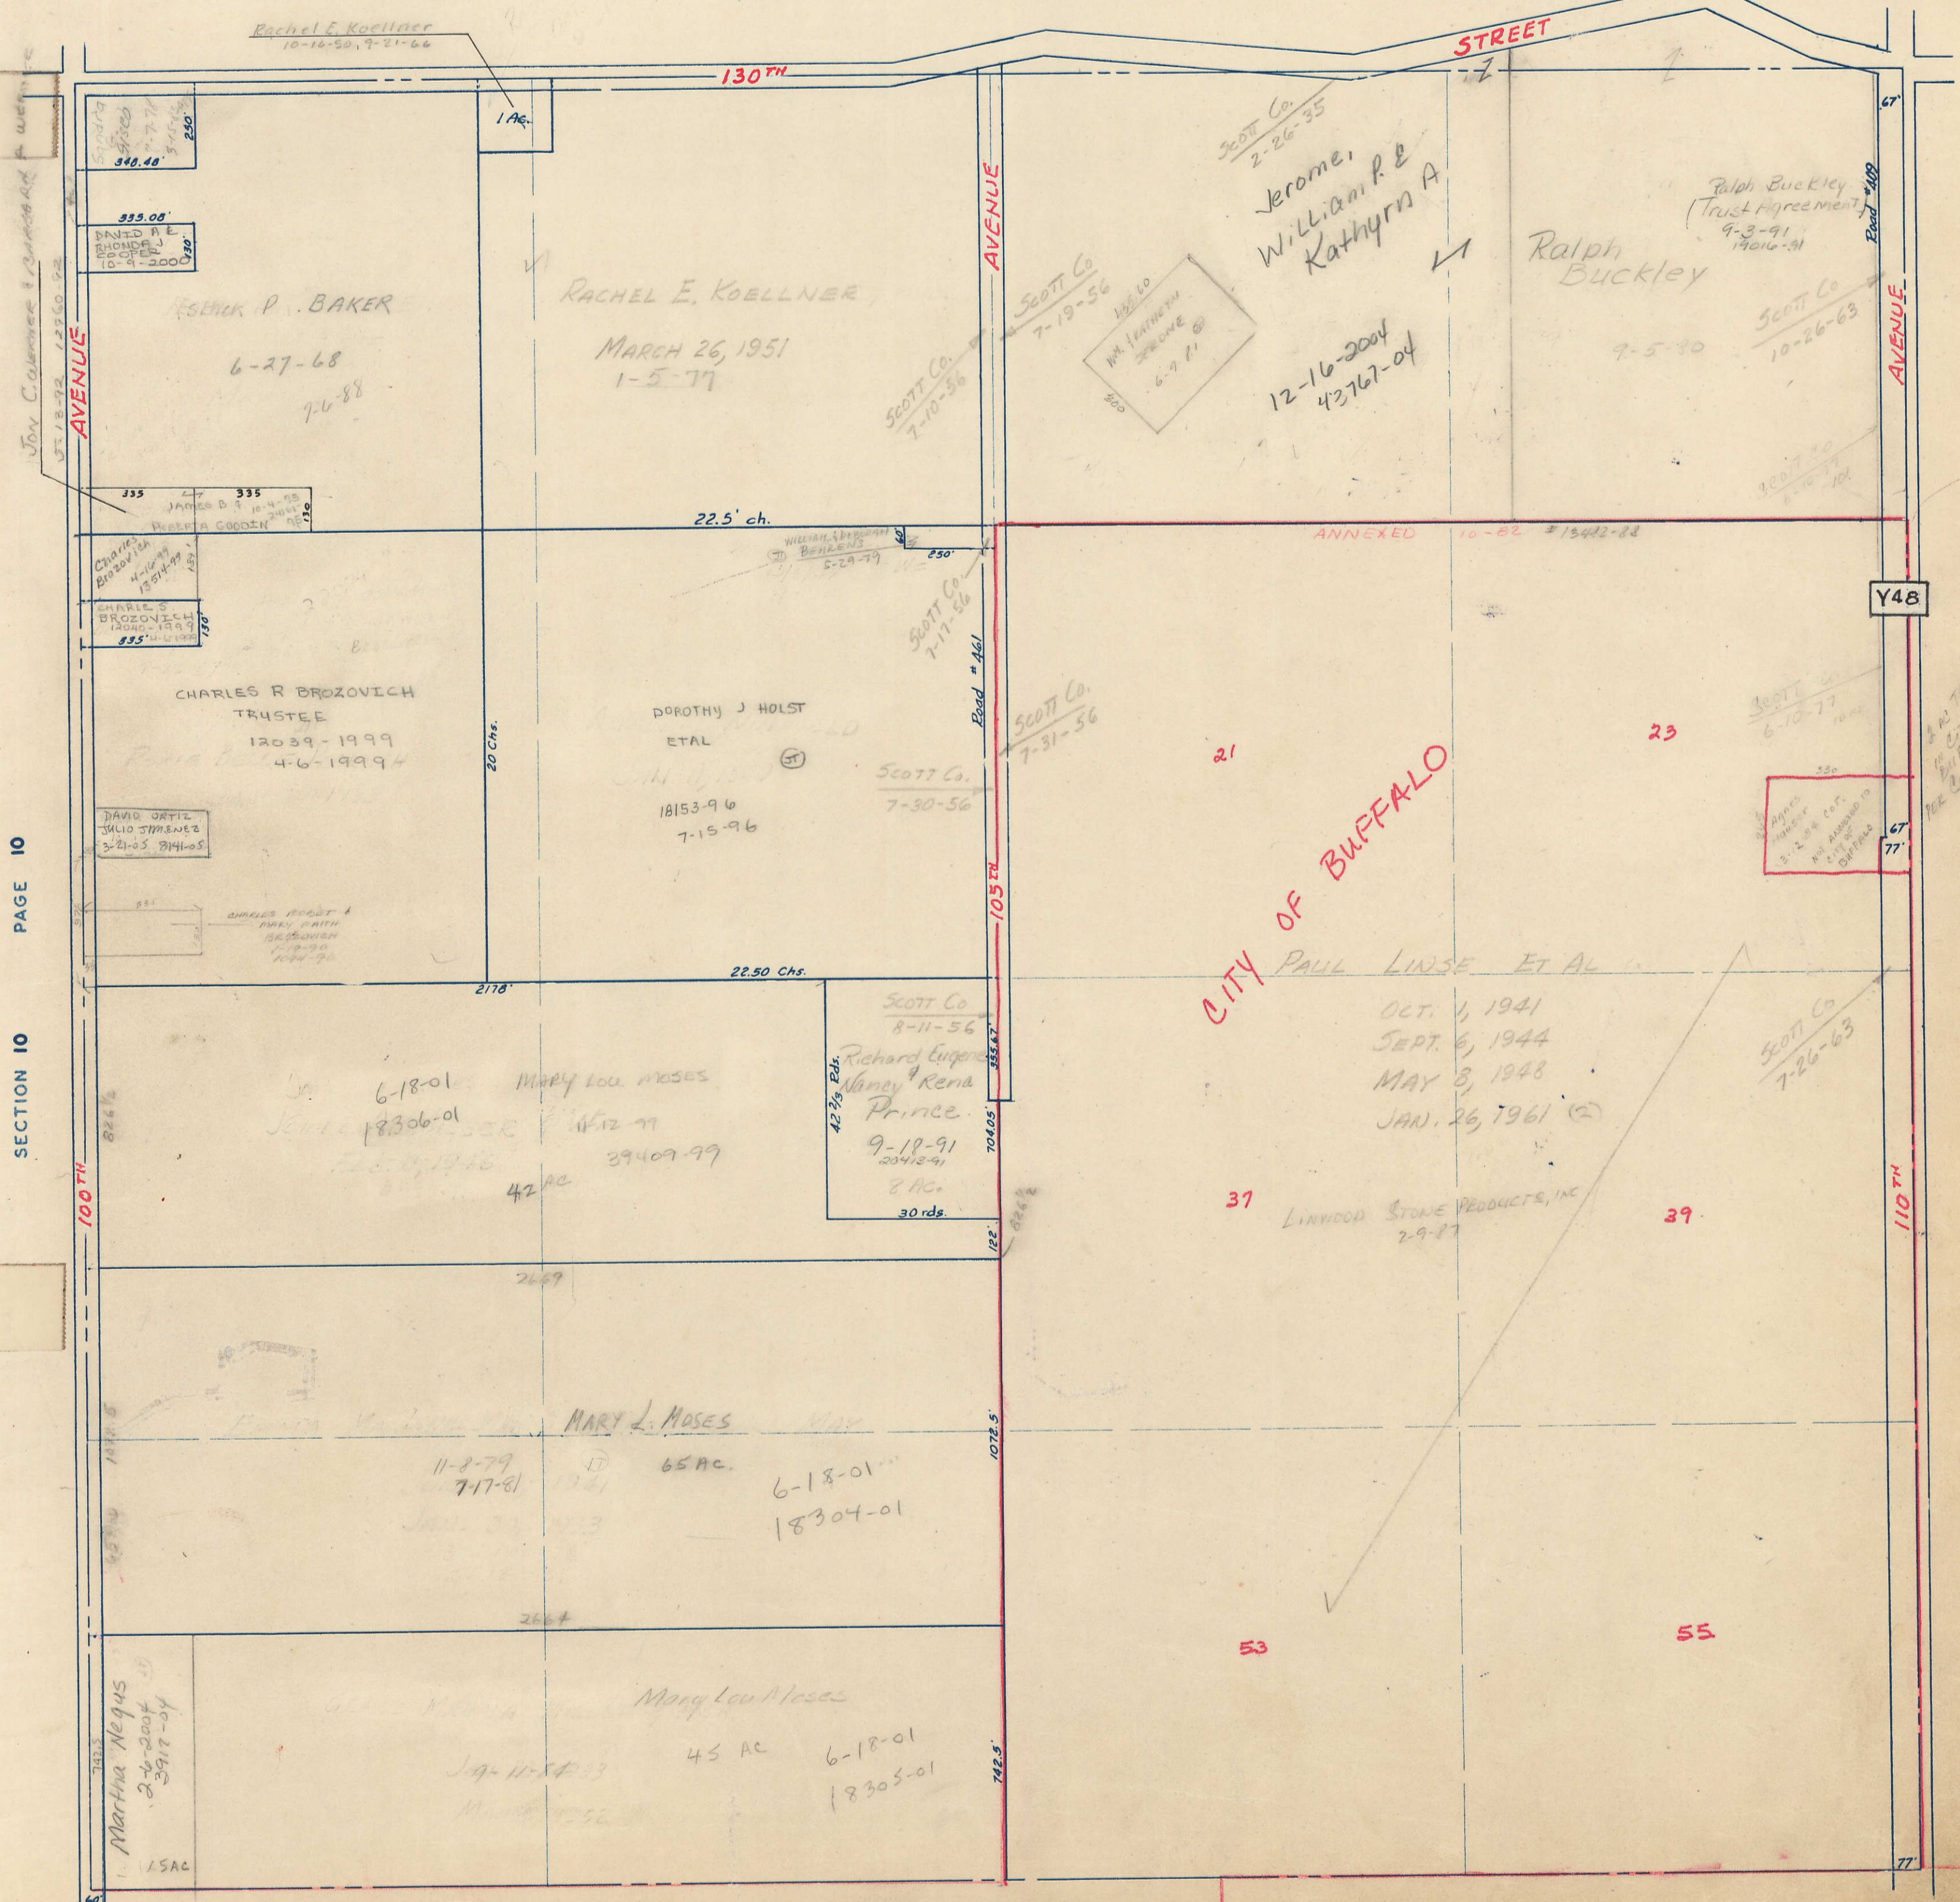


SECTION 11
TOWNSHIP 77 NORTH, RANGE 2 EAST,
5TH PRINCIPAL MERIDIAN
BUFFALO TOWNSHIP
SCOTT COUNTY, IOWA

TRANSFER PAGE 514.-79

SCALE : 1 INCH = 330 FEET

SECTION 2 PAGE 2

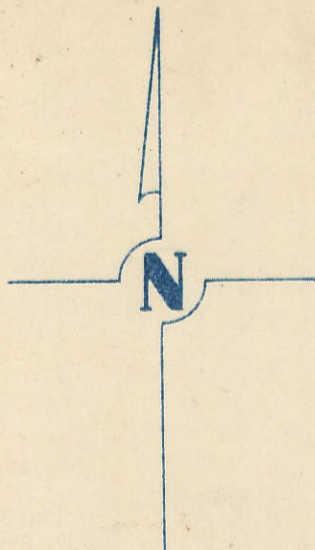

SECTION 10 PAGE 10

SECTION 12 PAGE 12

SECTION 14 PAGE 14