


SECTION 2  
TOWNSHIP 77 NORTH, RANGE 2 EAST,  
5<sup>TH</sup> PRINCIPAL MERIDIAN  
BUFFALO TOWNSHIP  
SCOTT COUNTY, IOWA

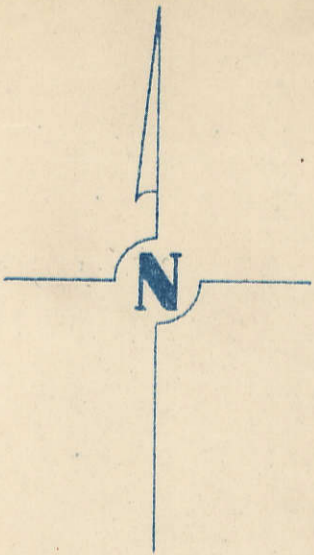


SCALE: 1 INCH = 330 FEET

SECTION 35

PAGE BLUE GRASS TWP

TRANSFER PAGE 51d-70

TRANSFER PAGE 85-2343

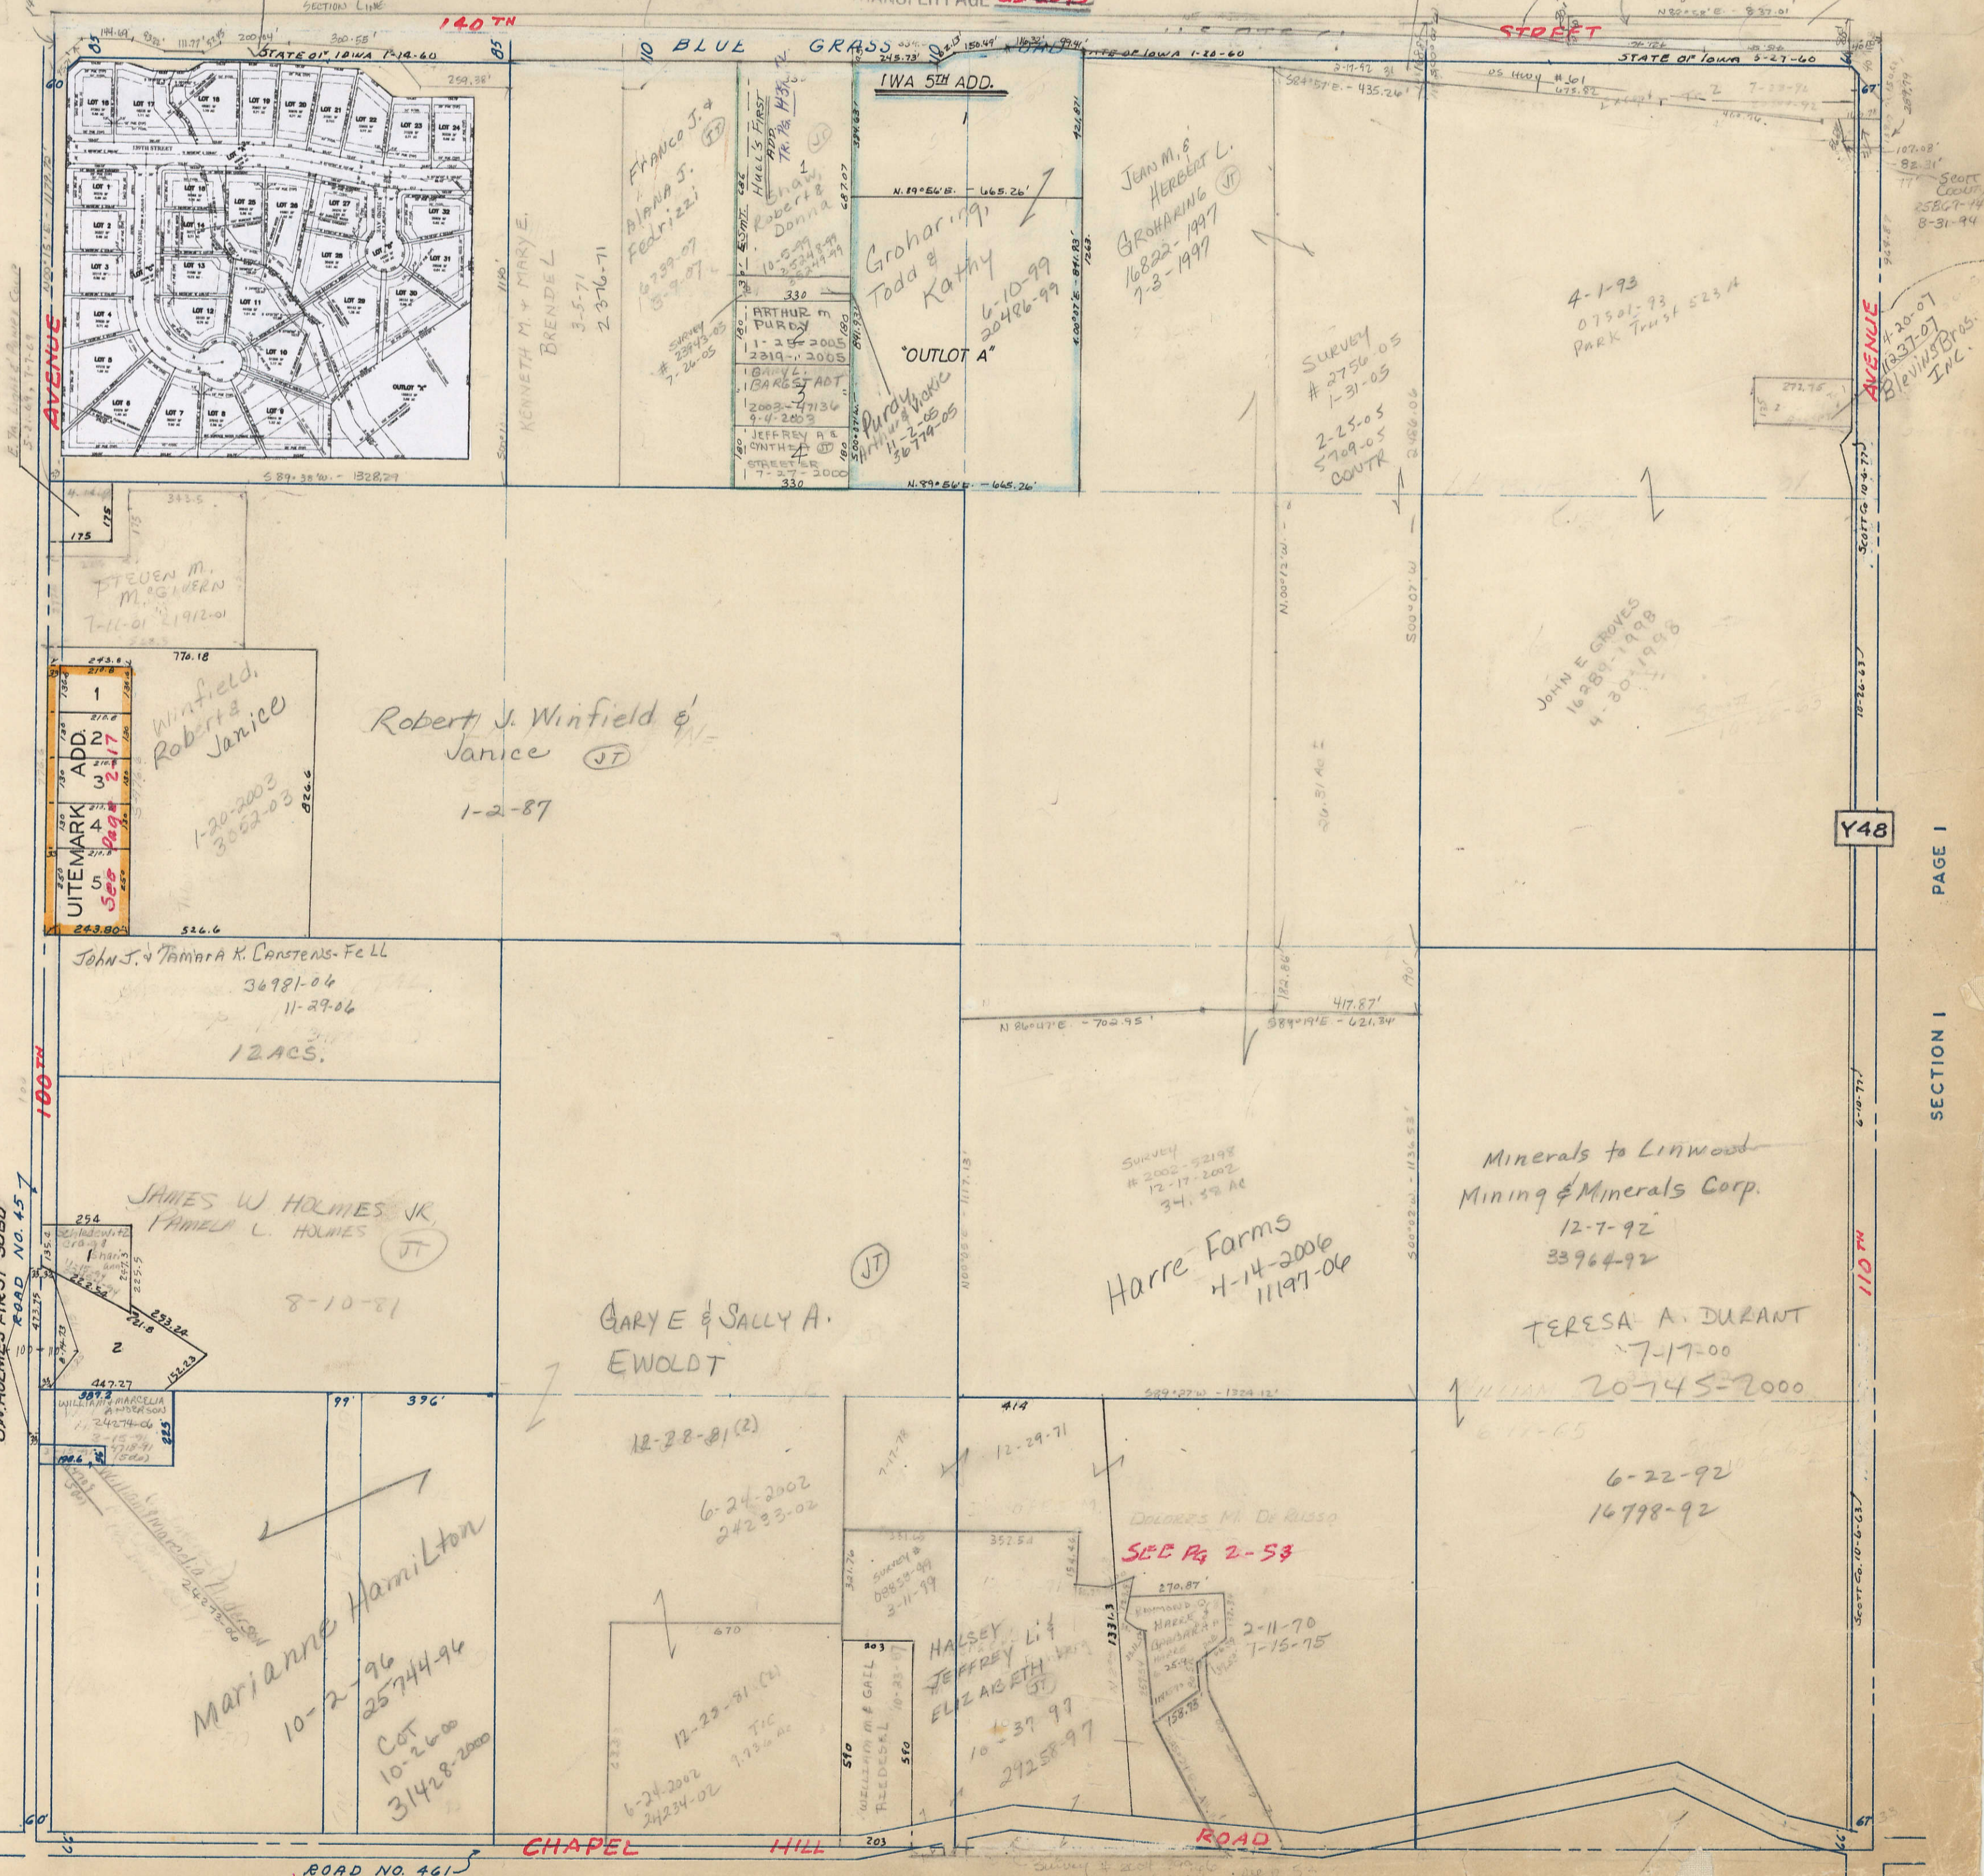

SECTION 3

TRANSFER PAGE 227L-1820  
J.W. HOLMES FIRST SUBD.  
ROAD NO. 457

SECTION II

Y48

PAGE I

SECTION I