


SECTION 5
TOWNSHIP 77 NORTH, RANGE 2 EAST,
5TH PRINCIPAL MERIDIAN
BUFFALO TOWNSHIP
SCOTT COUNTY, IOWA

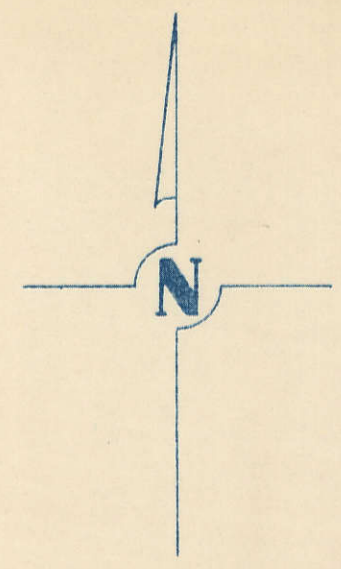


SCALE: 1 INCH = 330 FEET

SECTION 32

PAGE BLUE GRASS TWP.

TRANSFER PAGE 5L1-73

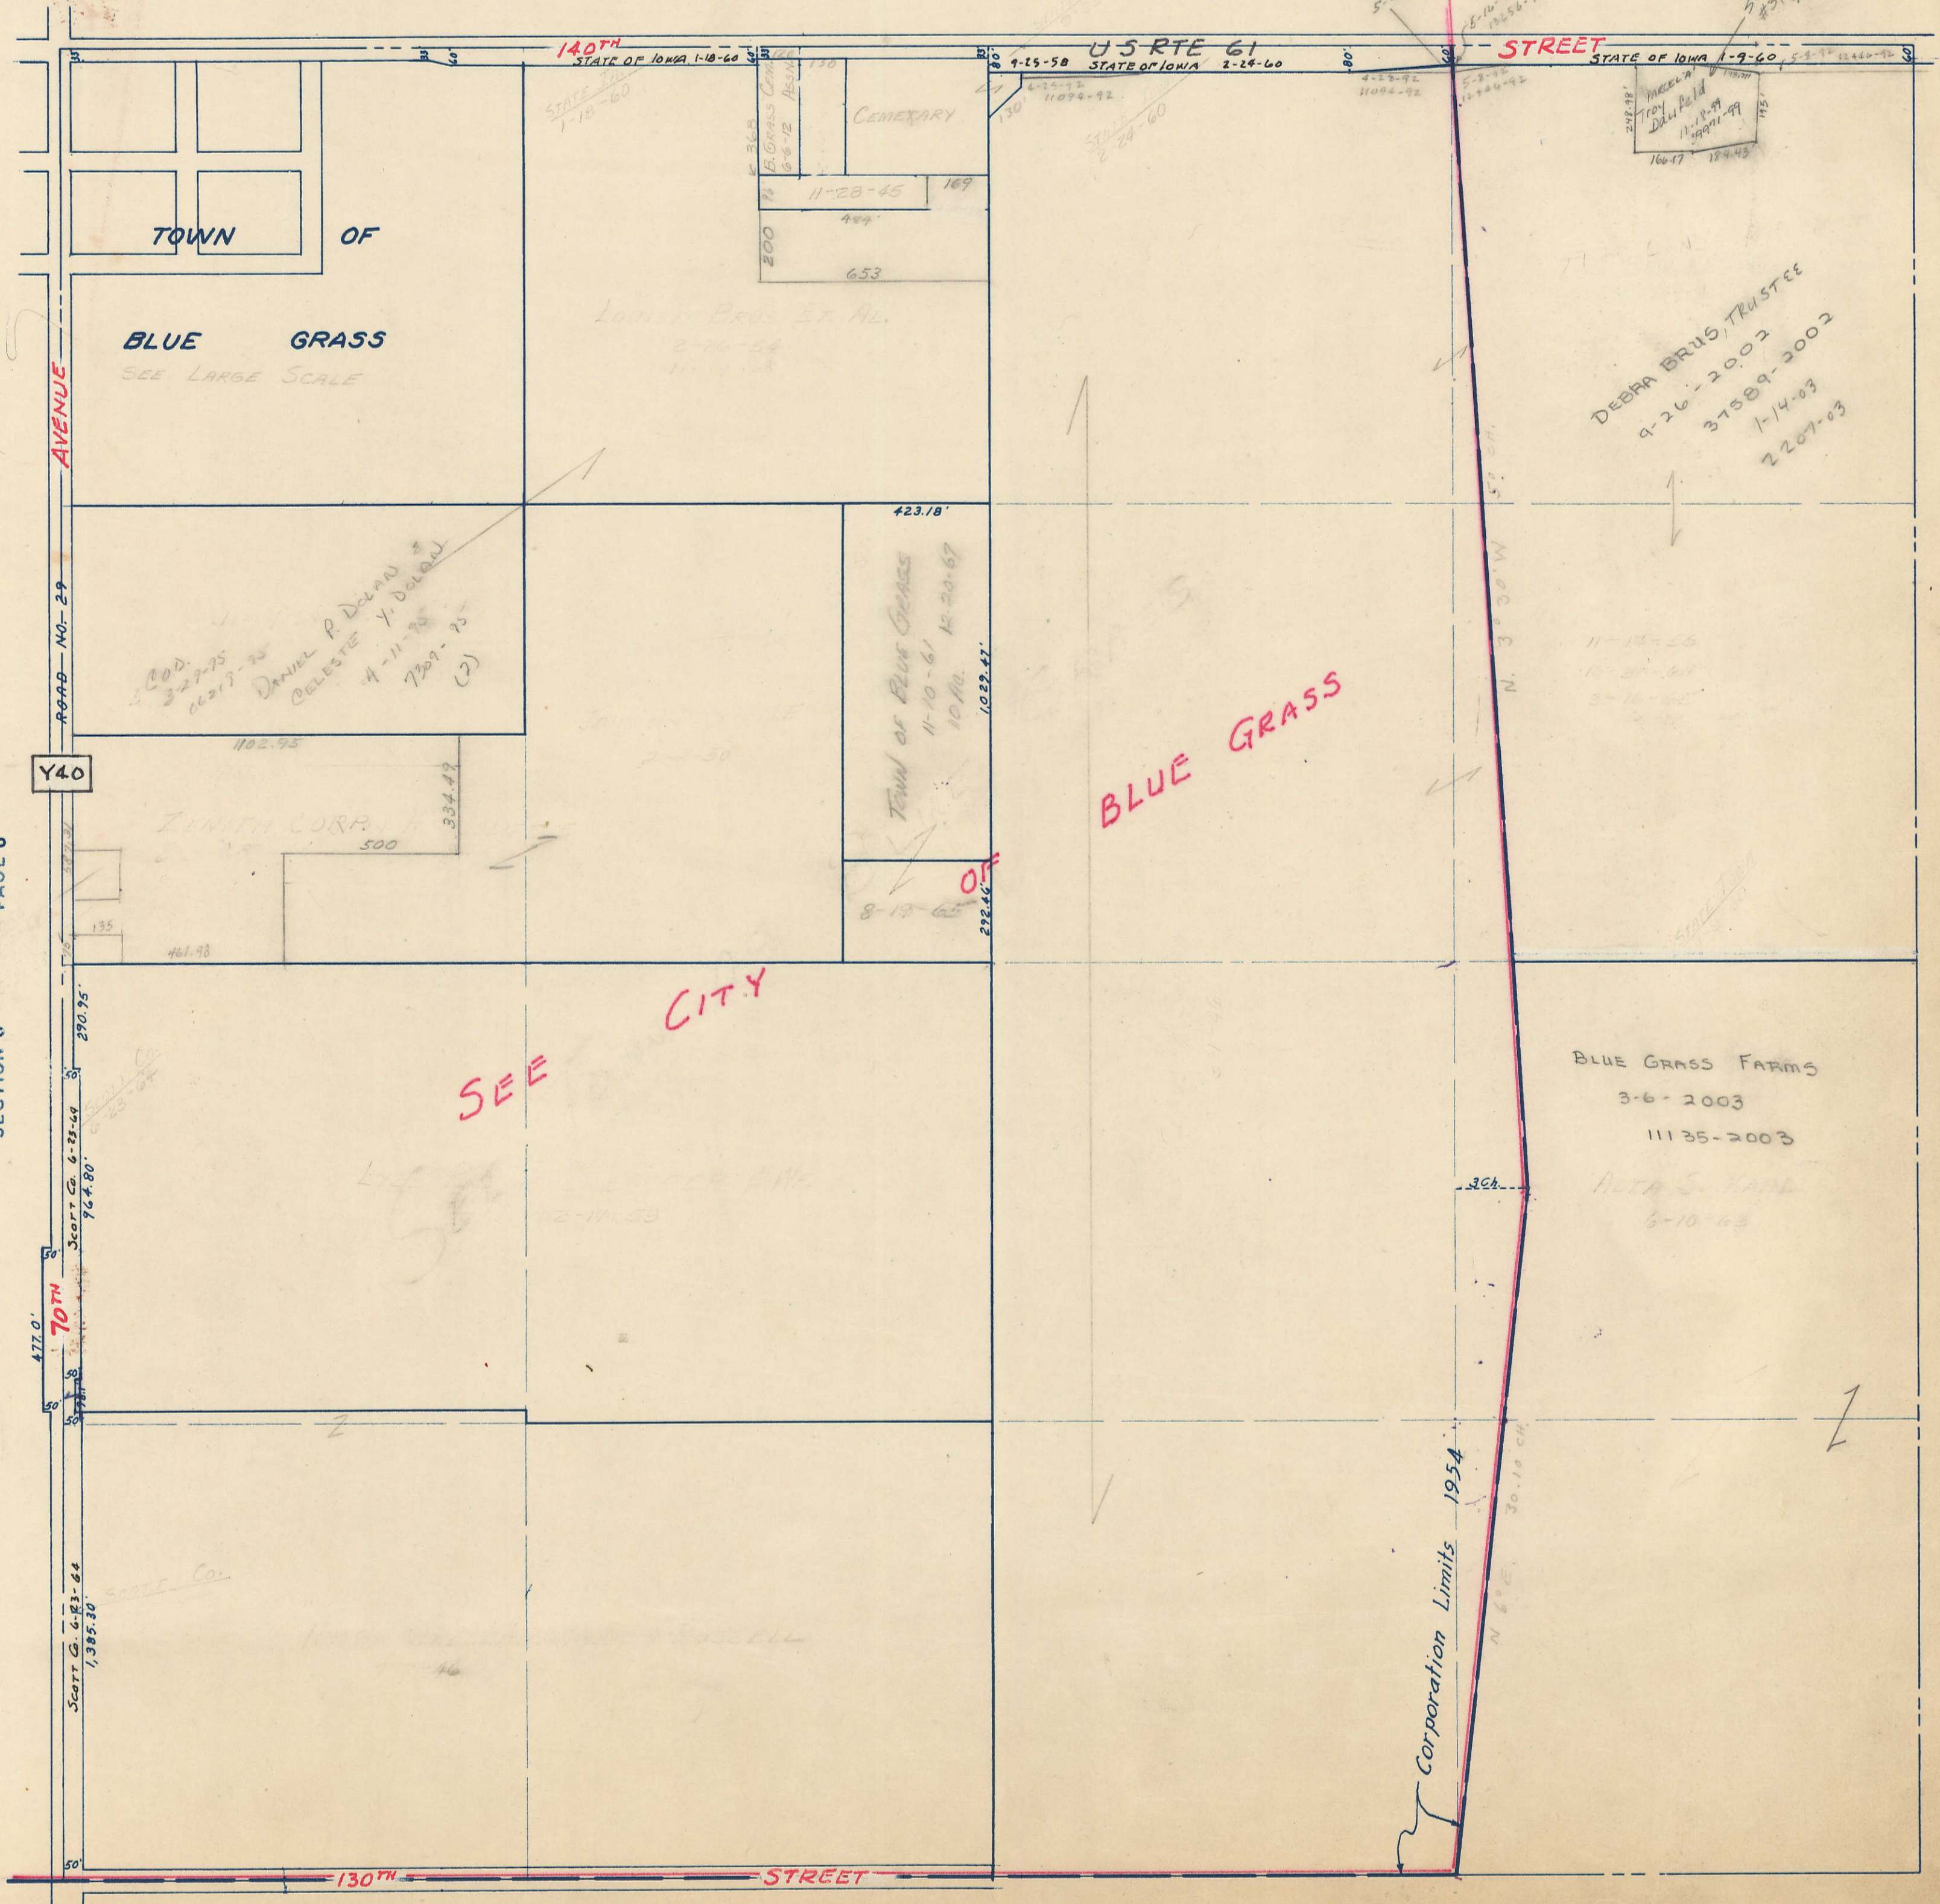

SECTION 6 PAGE 6

SECTION 4 PAGE 4

SECTION 8

PAGE 8