


SECTION 6
TOWNSHIP 77 NORTH, RANGE 2 EAST,
5TH PRINCIPAL MERIDIAN
BUFFALO TOWNSHIP
SCOTT COUNTY, IOWA

TRANSFER PAGE 54-74

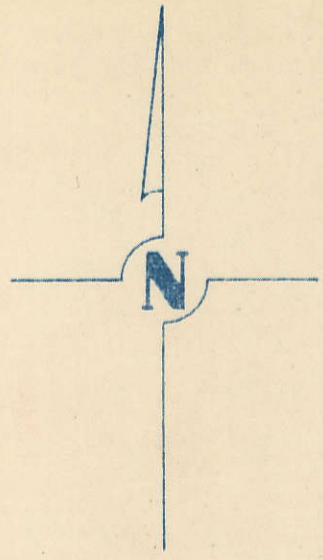


SCALE : 1 INCH = 330 FEET

SECTION 31

PAGE BLUE GRASS TWP.

MUSCATINE COUNTY

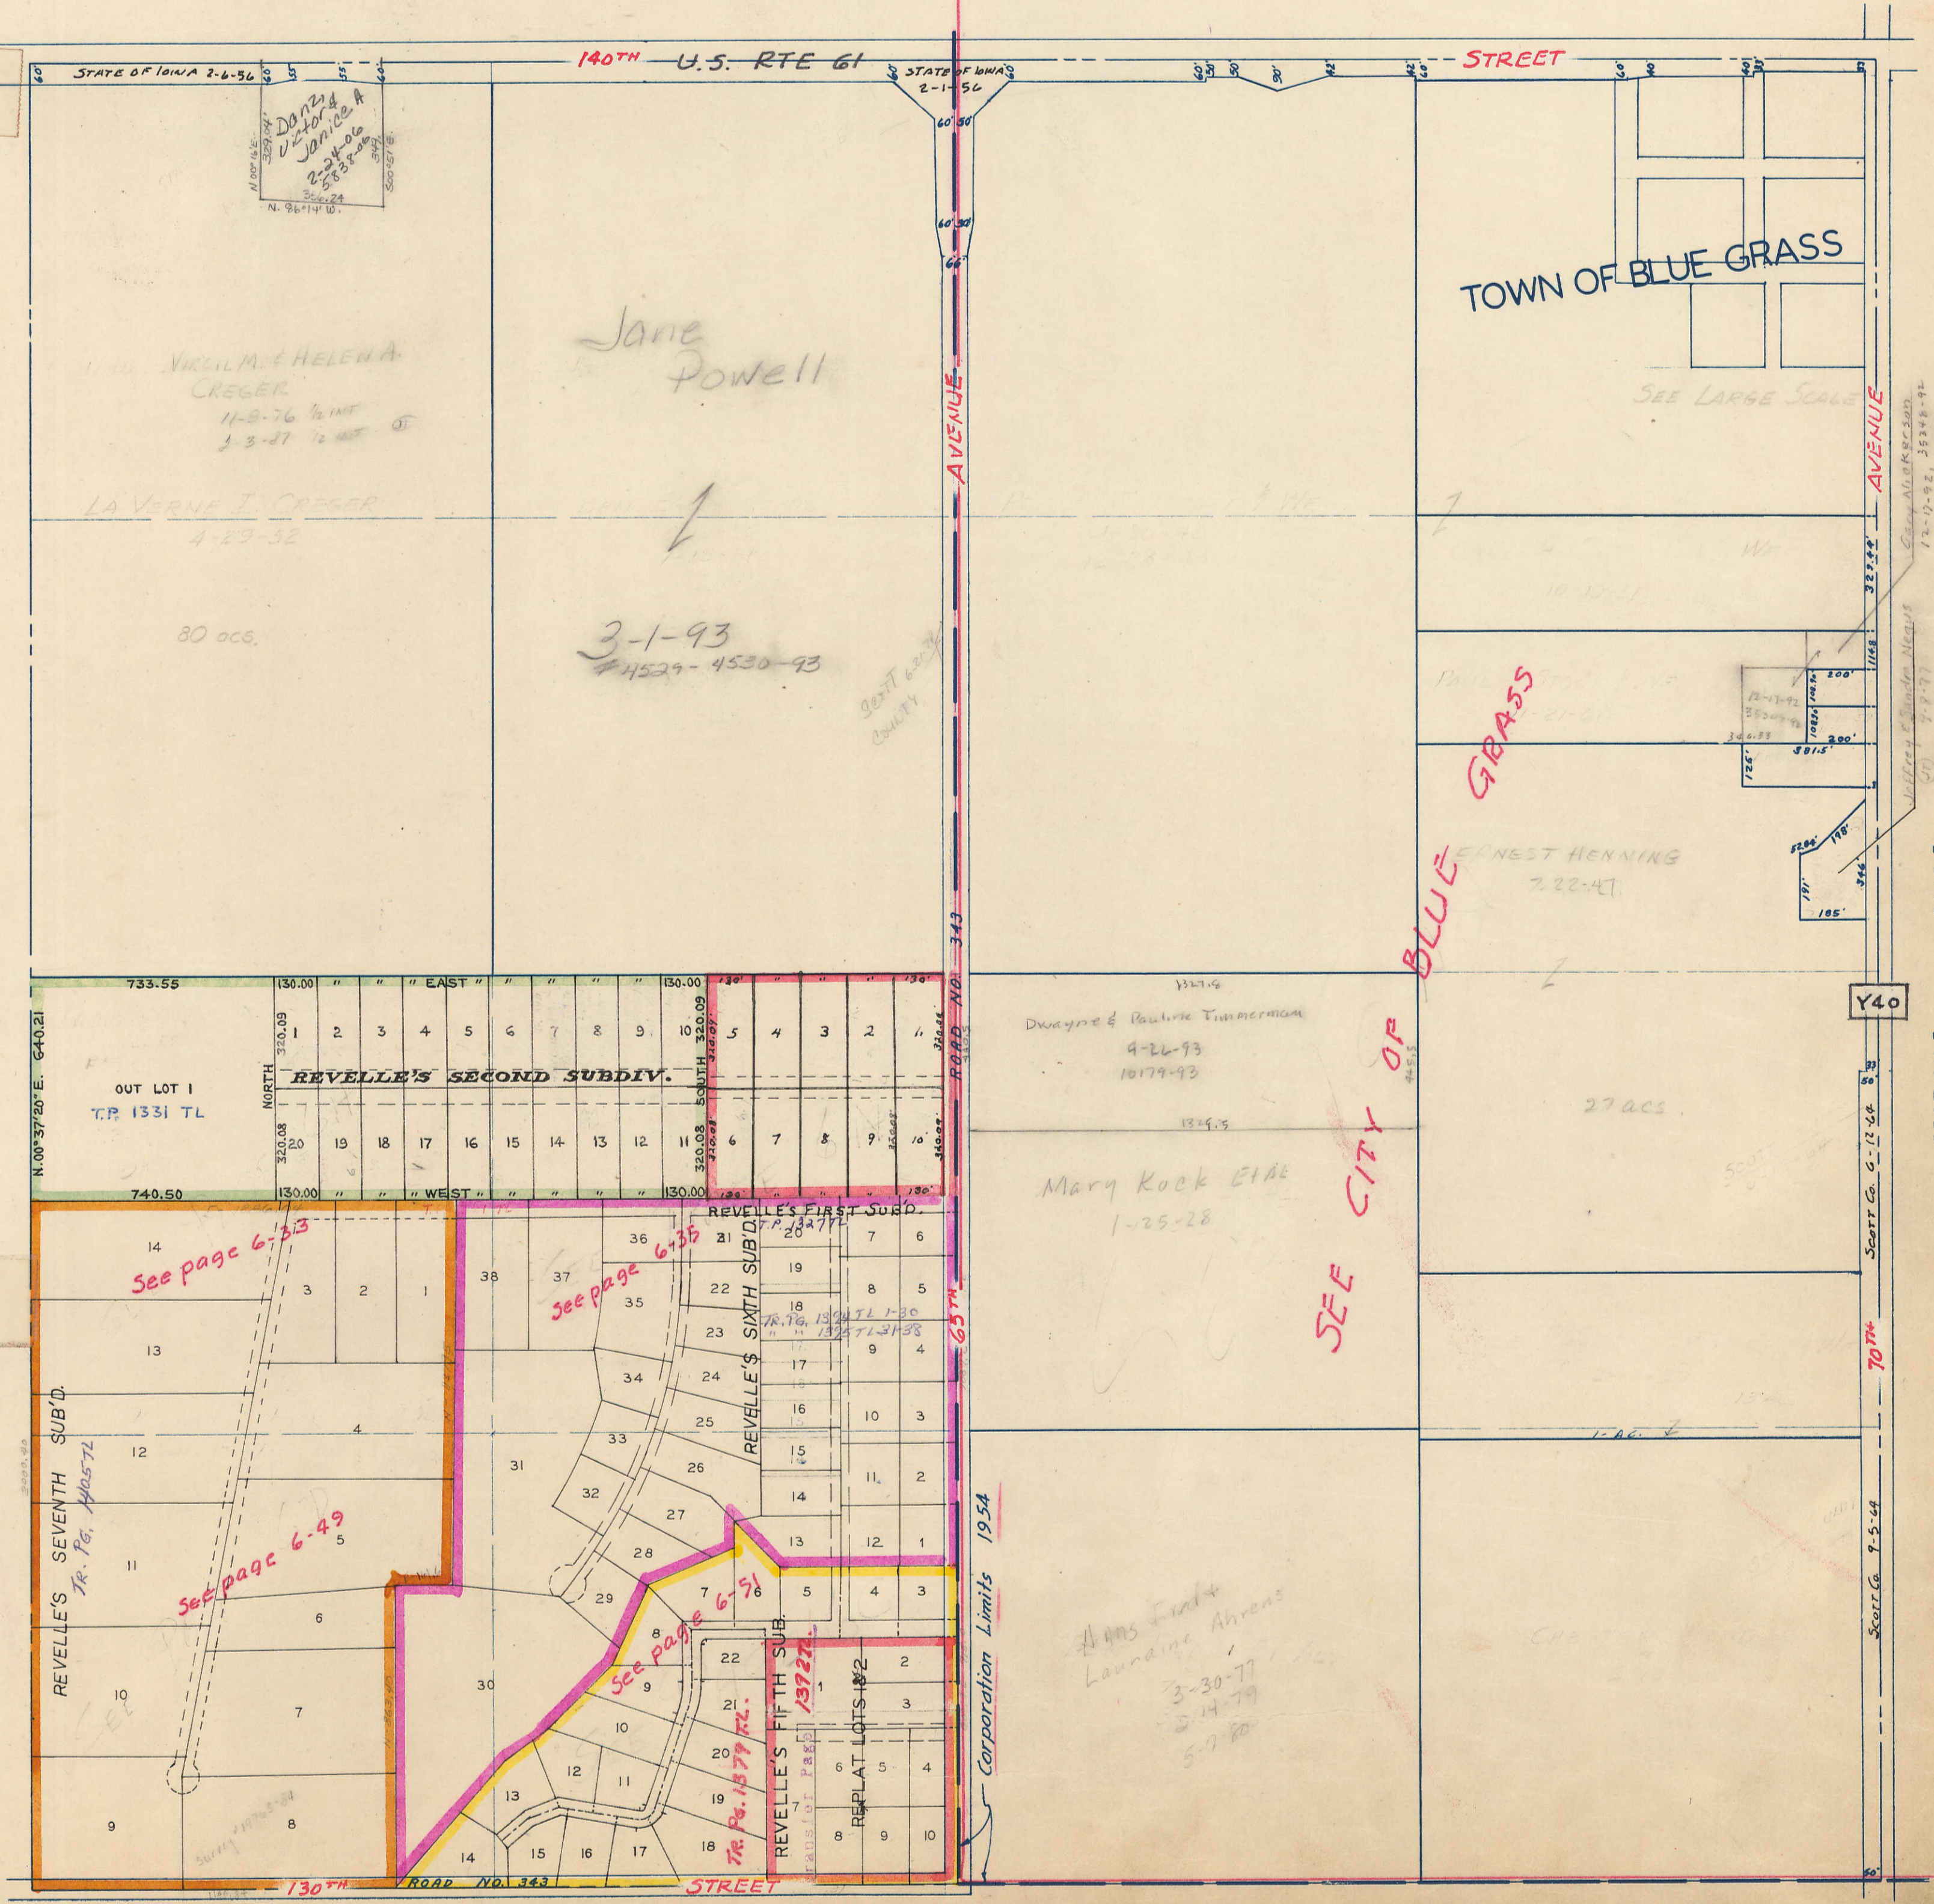

PAGE 5
SECTION 5

SECTION 7

PAGE 7