


SECTION 9
TOWNSHIP 77 NORTH, RANGE 2 EAST,
5TH PRINCIPAL MERIDIAN
BUFFALO TOWNSHIP
SCOTT COUNTY, IOWA

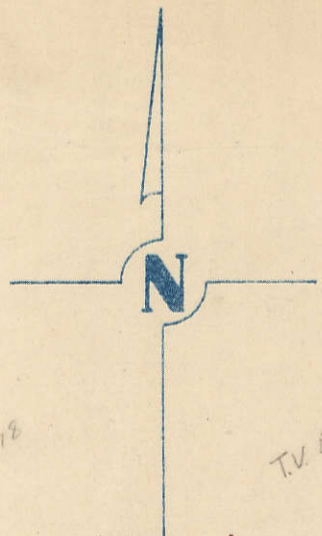


SCALE: 1 INCH = 330 FEET

SECTION 4

PAGE 4

TRANSFER PAGE 511-77

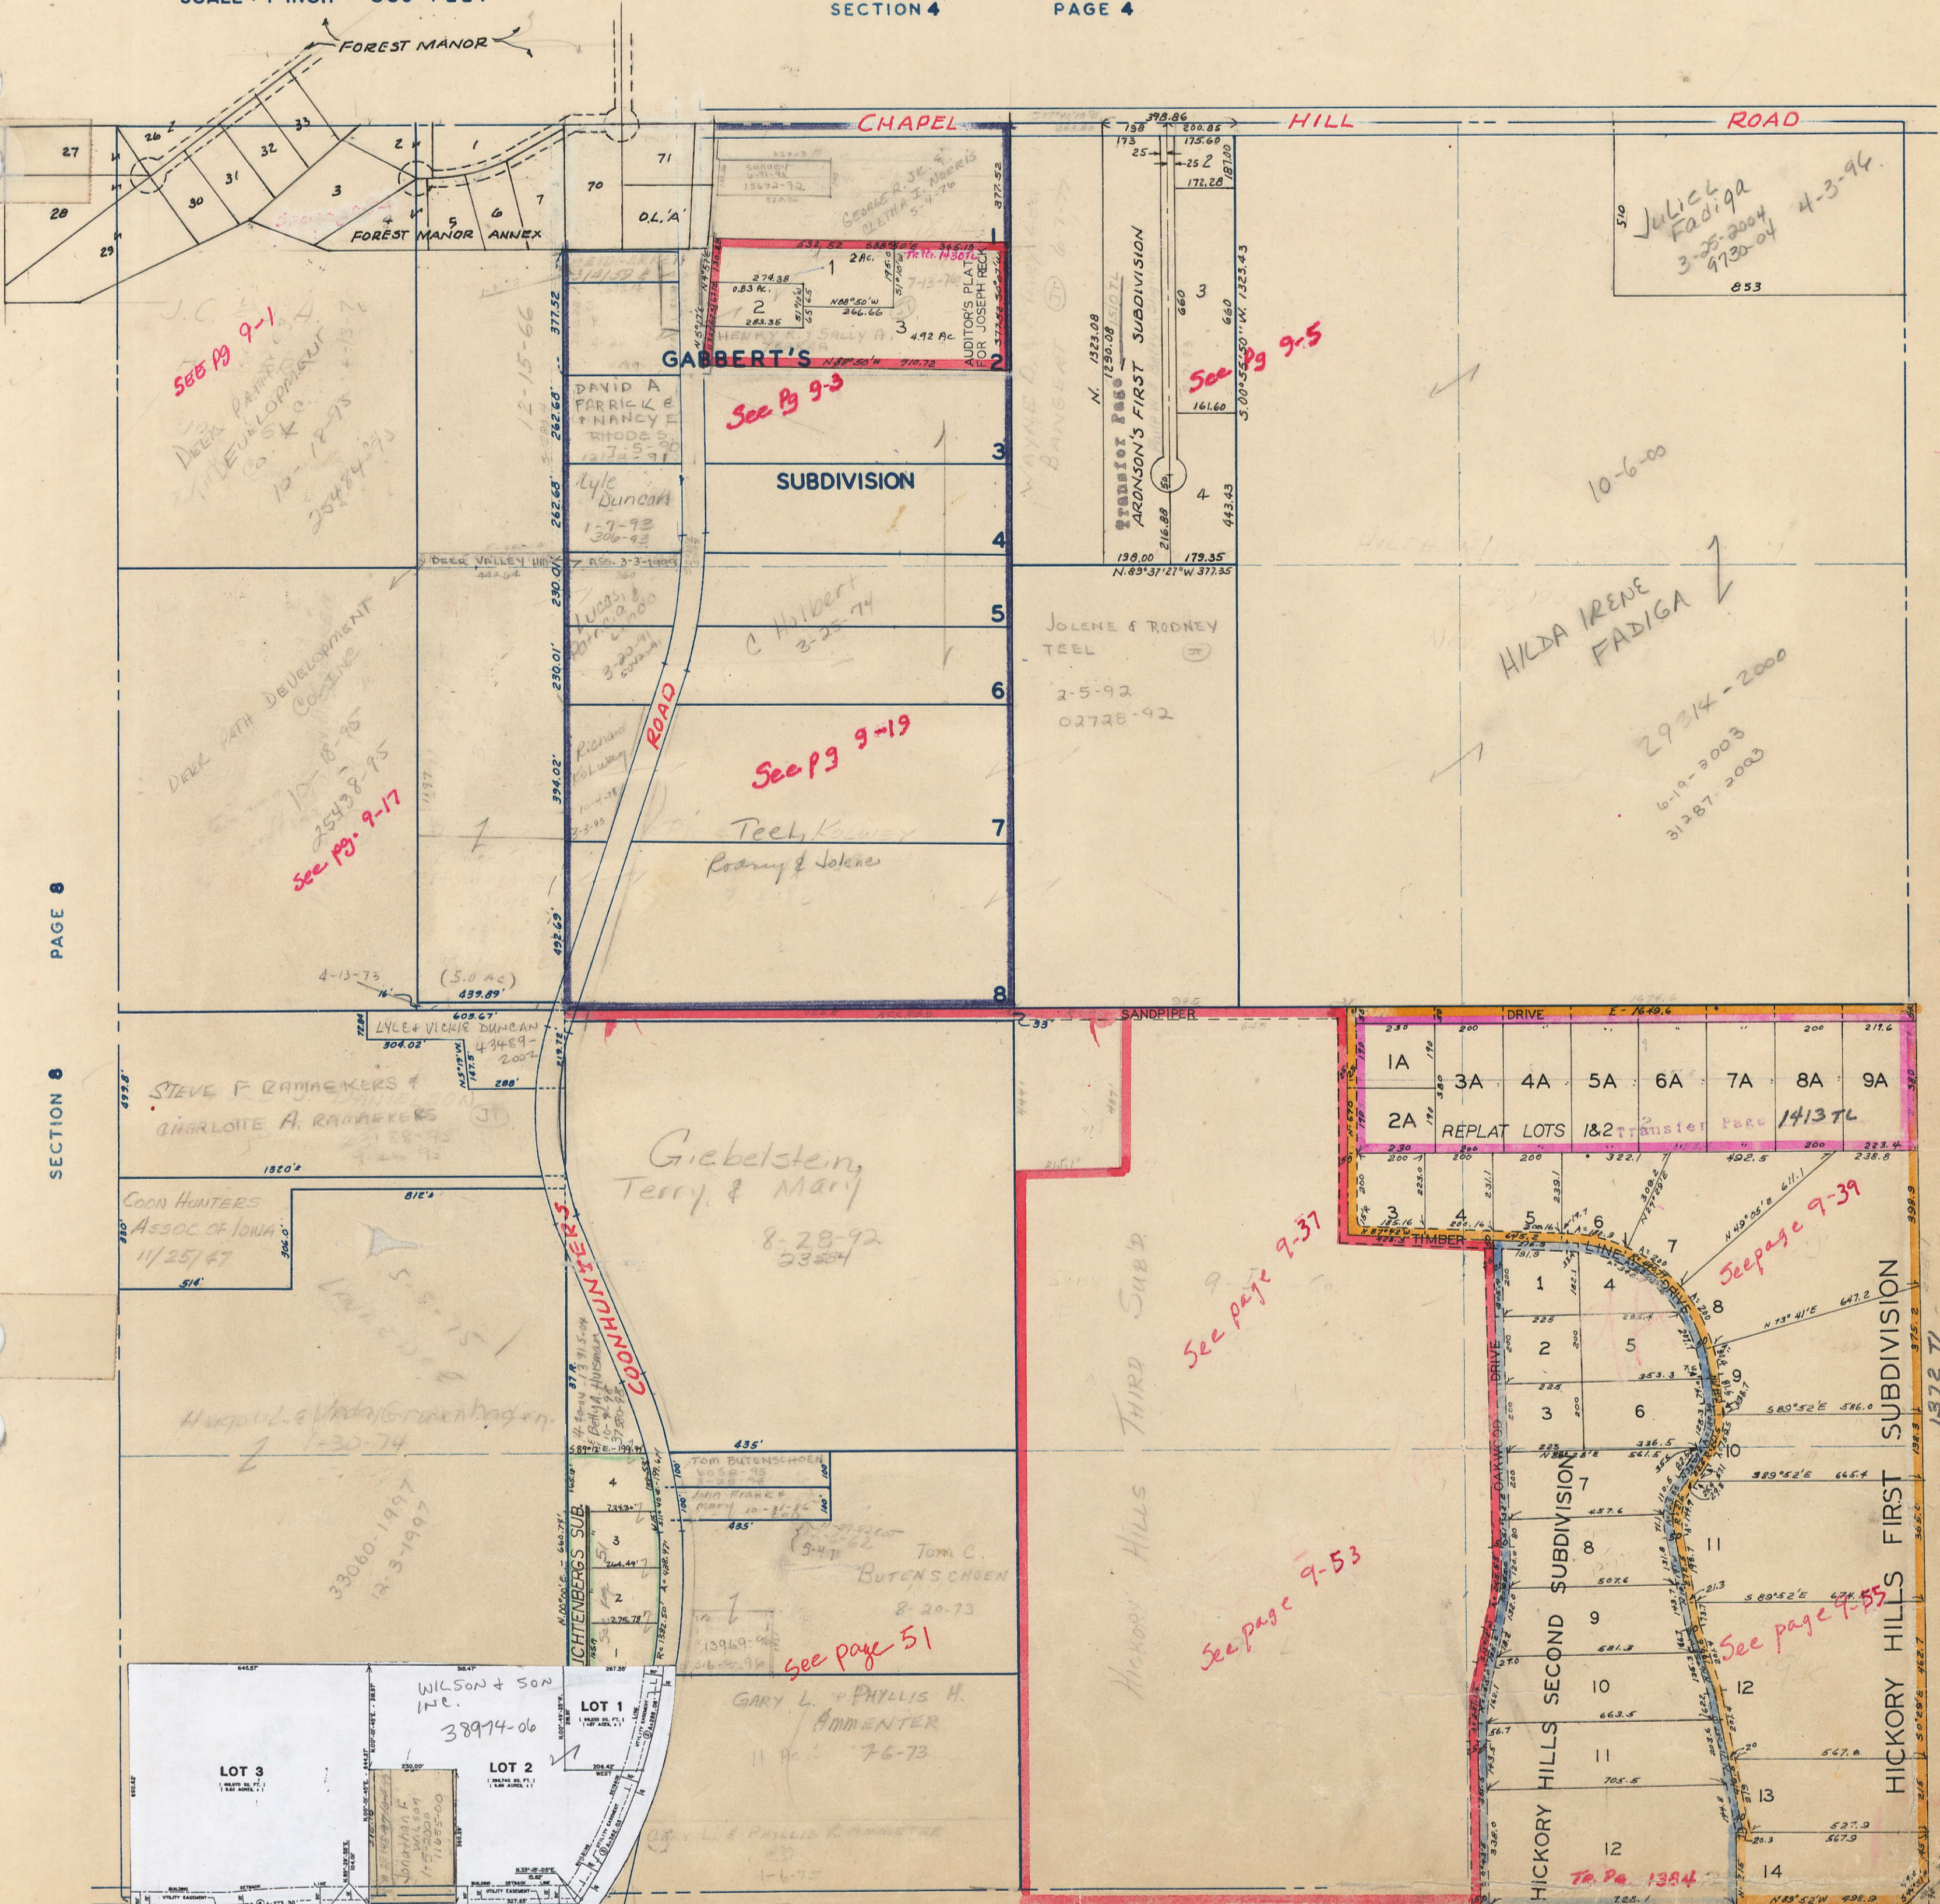

PAGE 8

SECTION 8

PAGE 10

SECTION 10

MANGEL'S 9TH ADDN TRANSFER PAGE 35A-244 SECTION 16

PAGE 16