
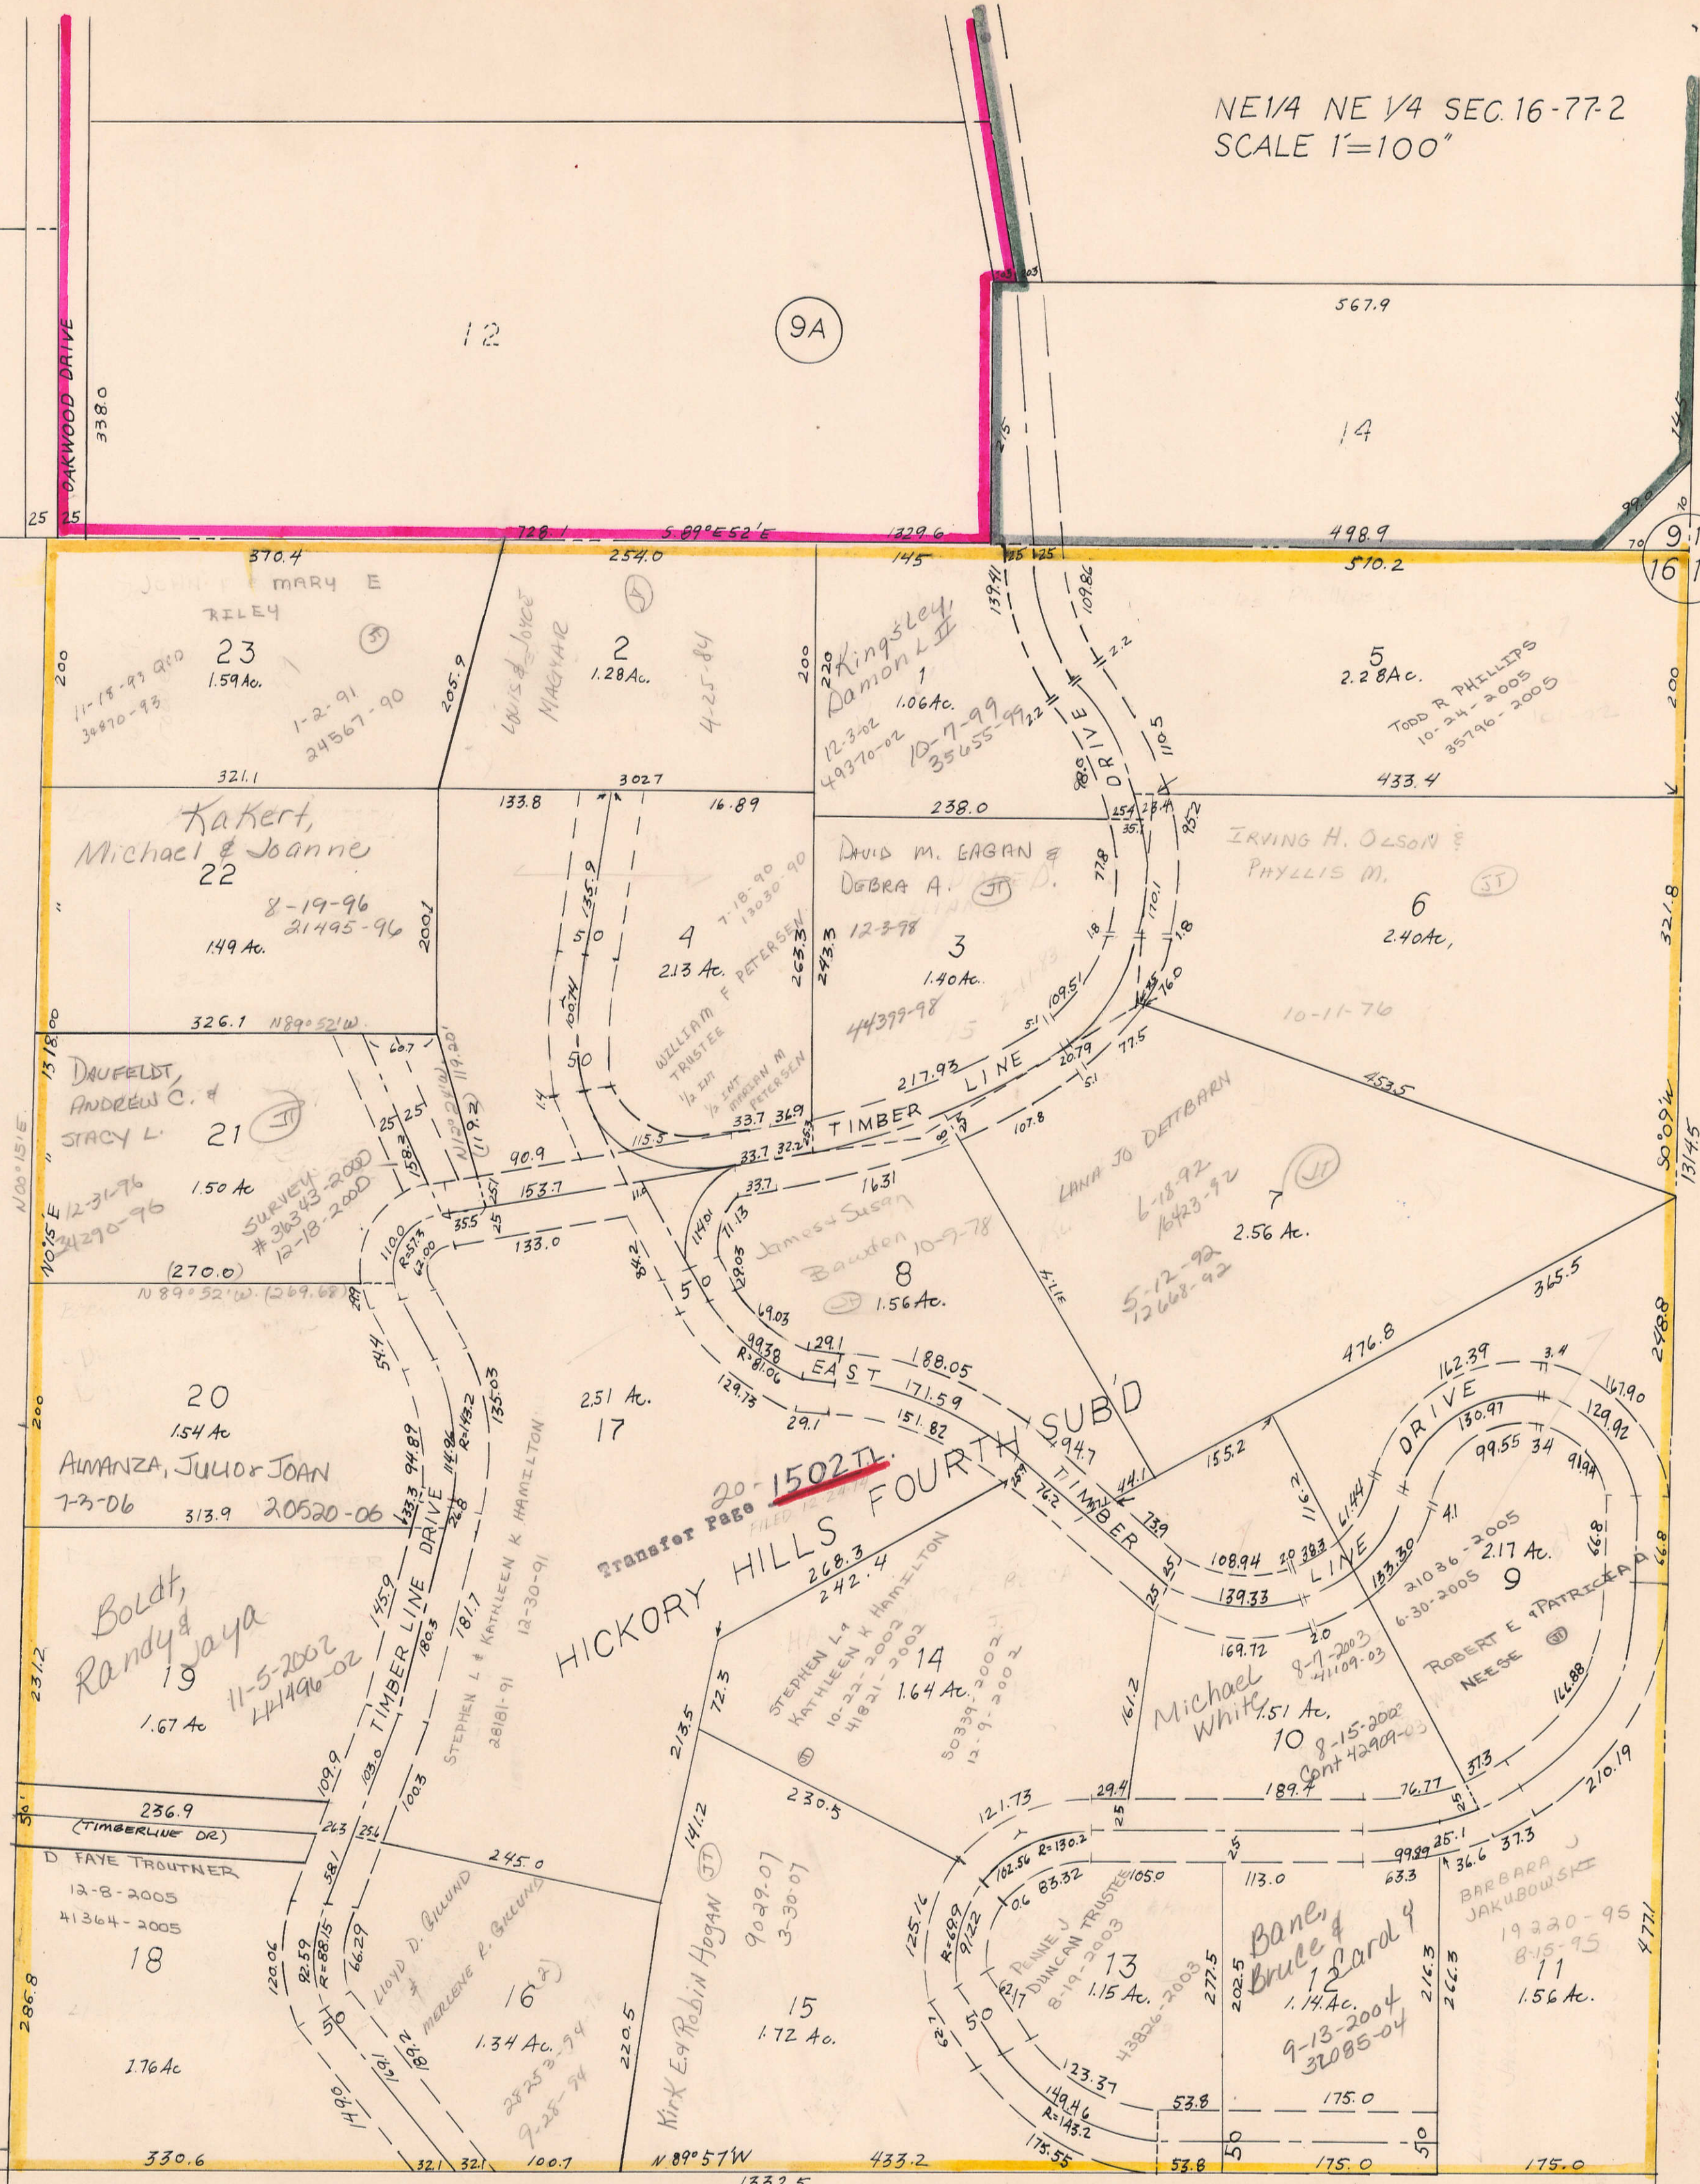


NE 1/4 NE 1/4 SEC. 16-77-2
SCALE 1"=100'

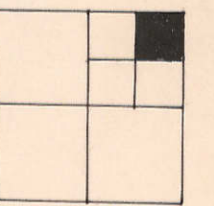

9A

9:10
16:15

15

Transfer Page 20-1502 TL
FILED IN 2002

HICKORY HILLS FOURTH SUBD

BLANK LOTS:
SUBURBAN INVESTMENT CO.
1-11-72

16