


NE 1/4 SW 1/4 SEC 18-77-2
BUFFALO TOWNSHIP
SCALE: 1" = 100'

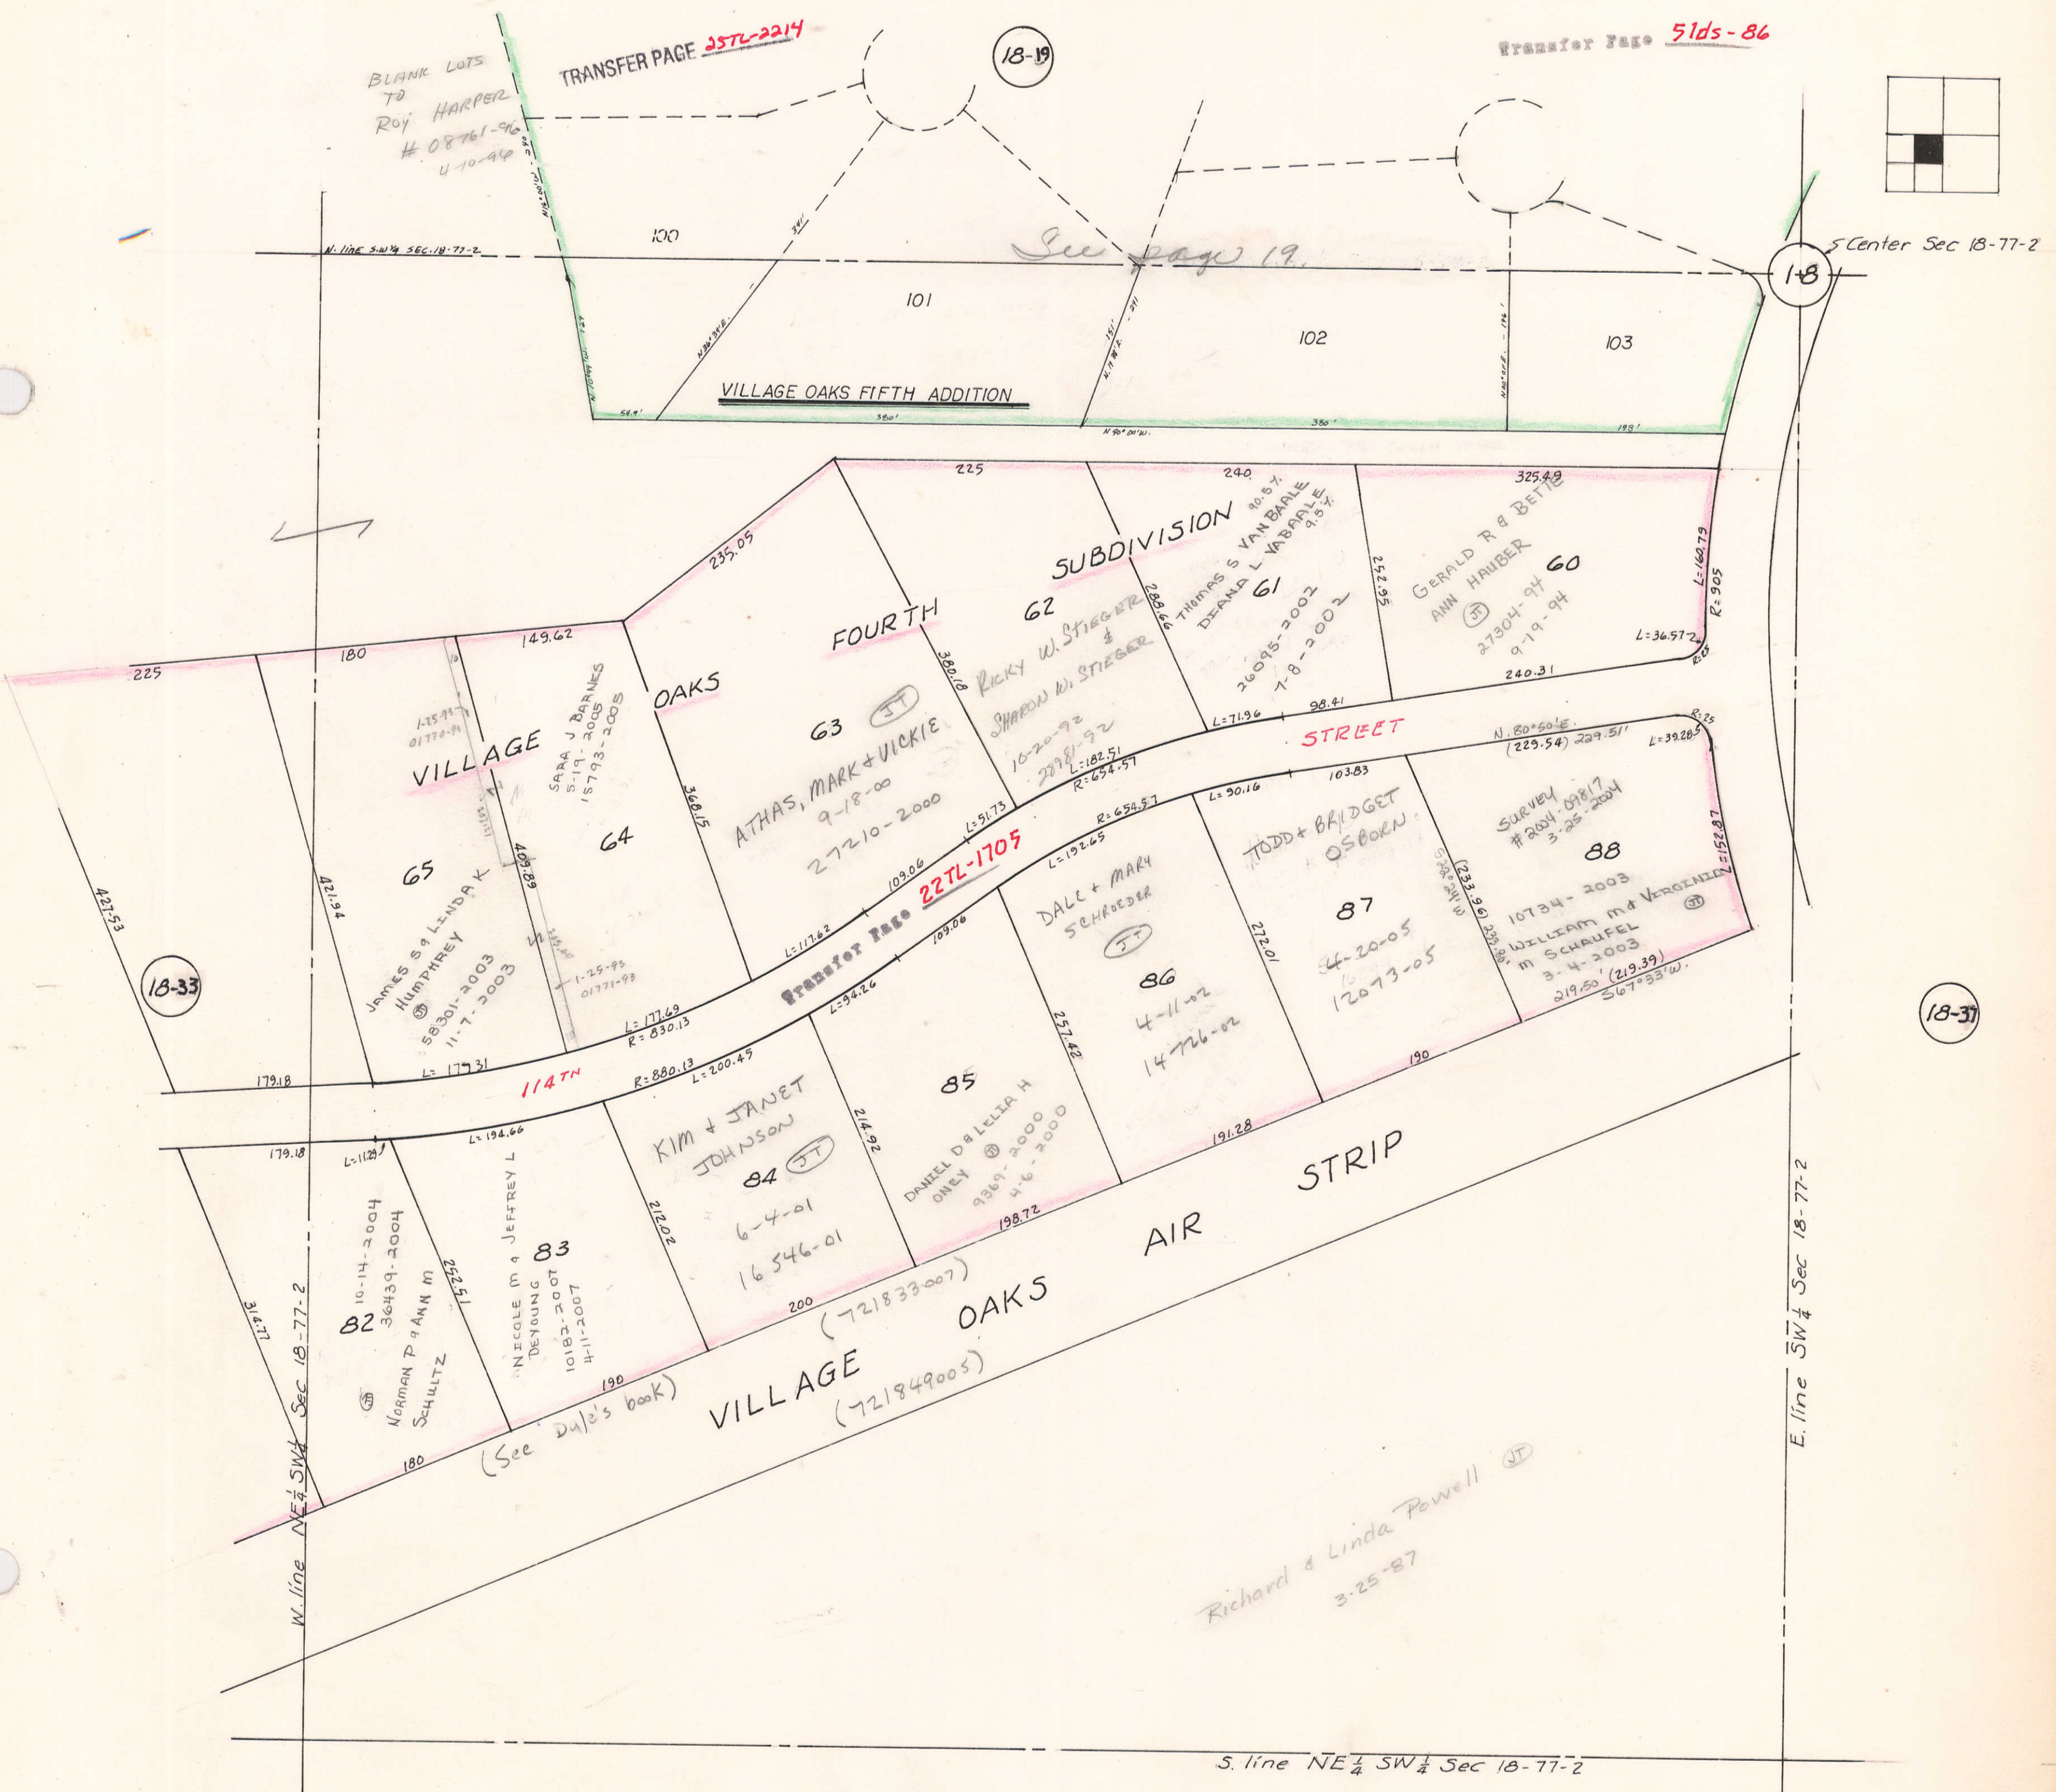


18-19

18-8

18-33

18-31

18-51

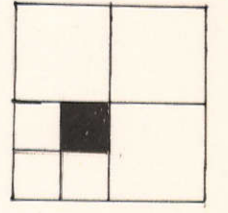

Richard & Linda Powell
3-25-87