
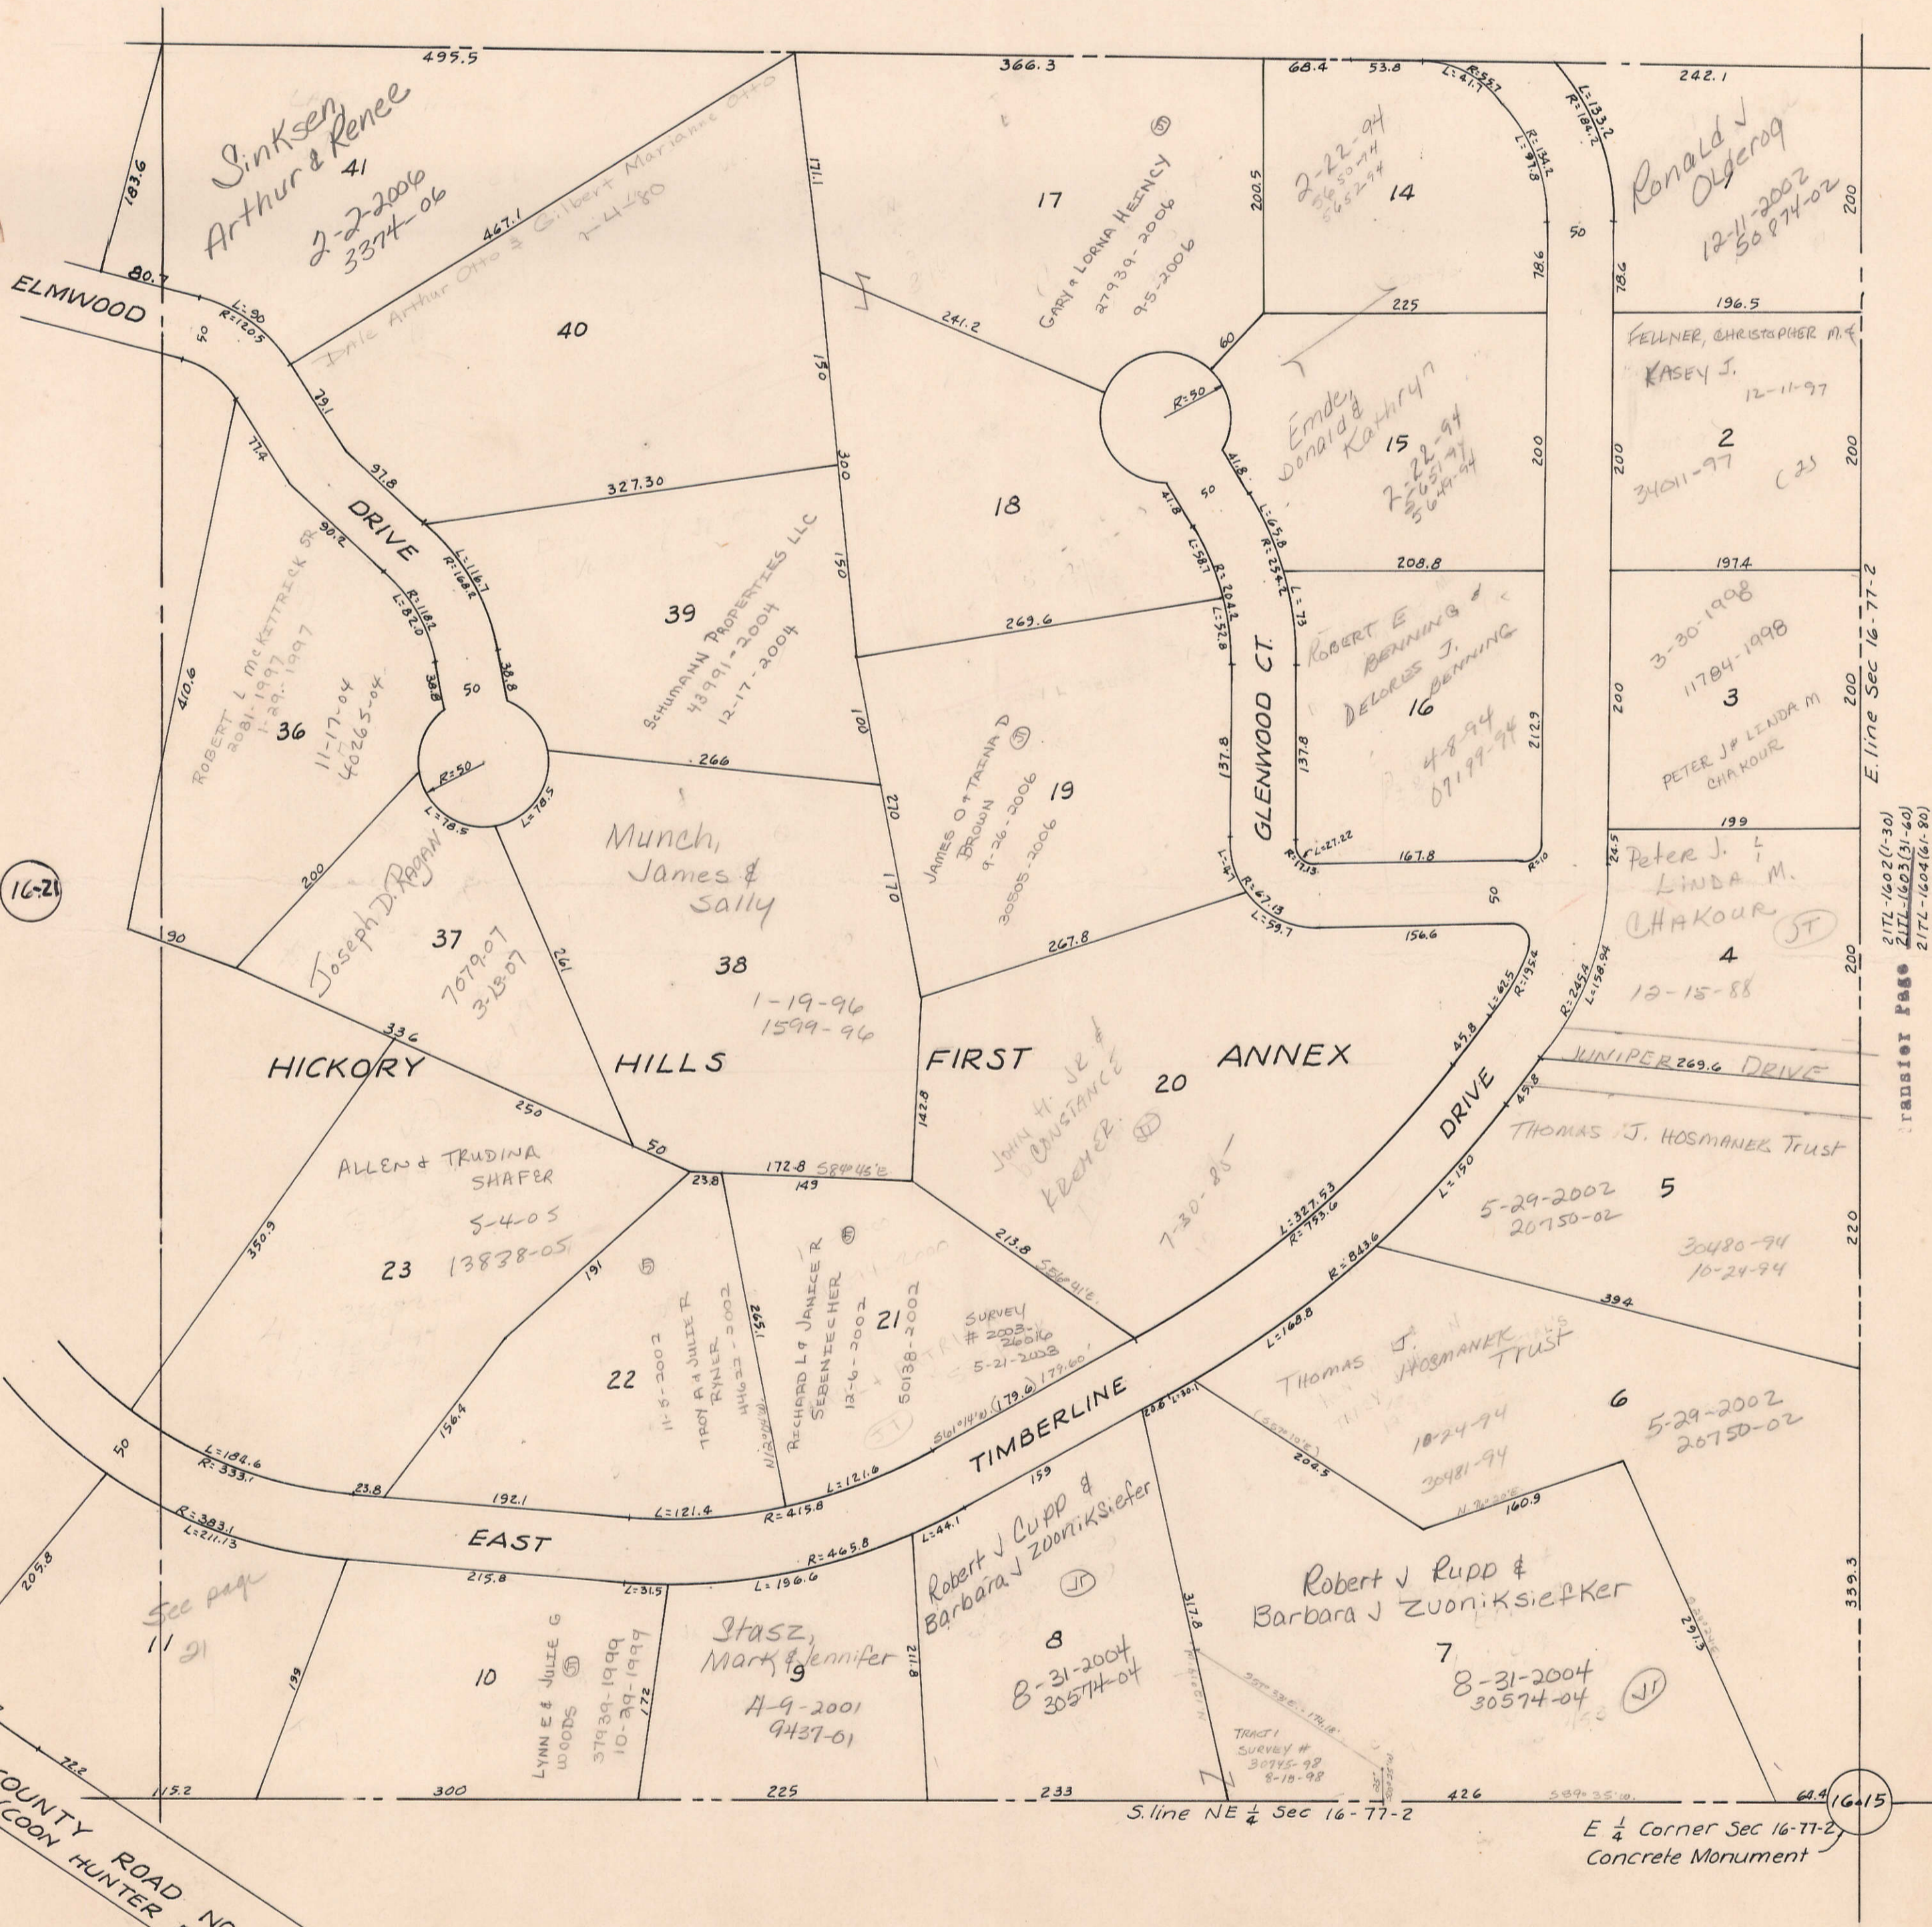


16-7

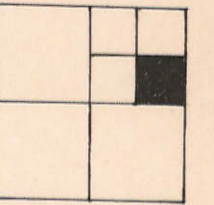

16-21

E. line Sec 16-77-2
TRANSFER PAGE
217L-1402 (1-30)
217L-1403 (31-40)
217L-1404 (41-80)

16-15

E 1/4 Corner Sec 16-77-2
Concrete Monument

COUNTY ROAD NO. 23
(COON HUNTER ROAD)