


NW. 1/4  
SECTION 22

TOWNSHIP 77 NORTH, RANGE 2 EAST,

5<sup>TH</sup> PRINCIPAL MERIDIAN

BUFFALO TOWNSHIP

SCOTT COUNTY, IOWA

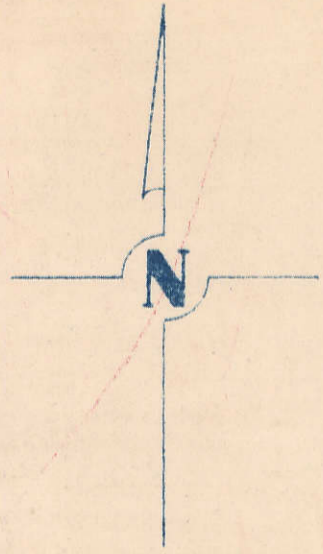

SCALE : 1" = 200'


SECTION

PAGE

5 lds.  
TRANSFER PAGE 90

SECTION 21 PAGE 21

SECTION PAGE

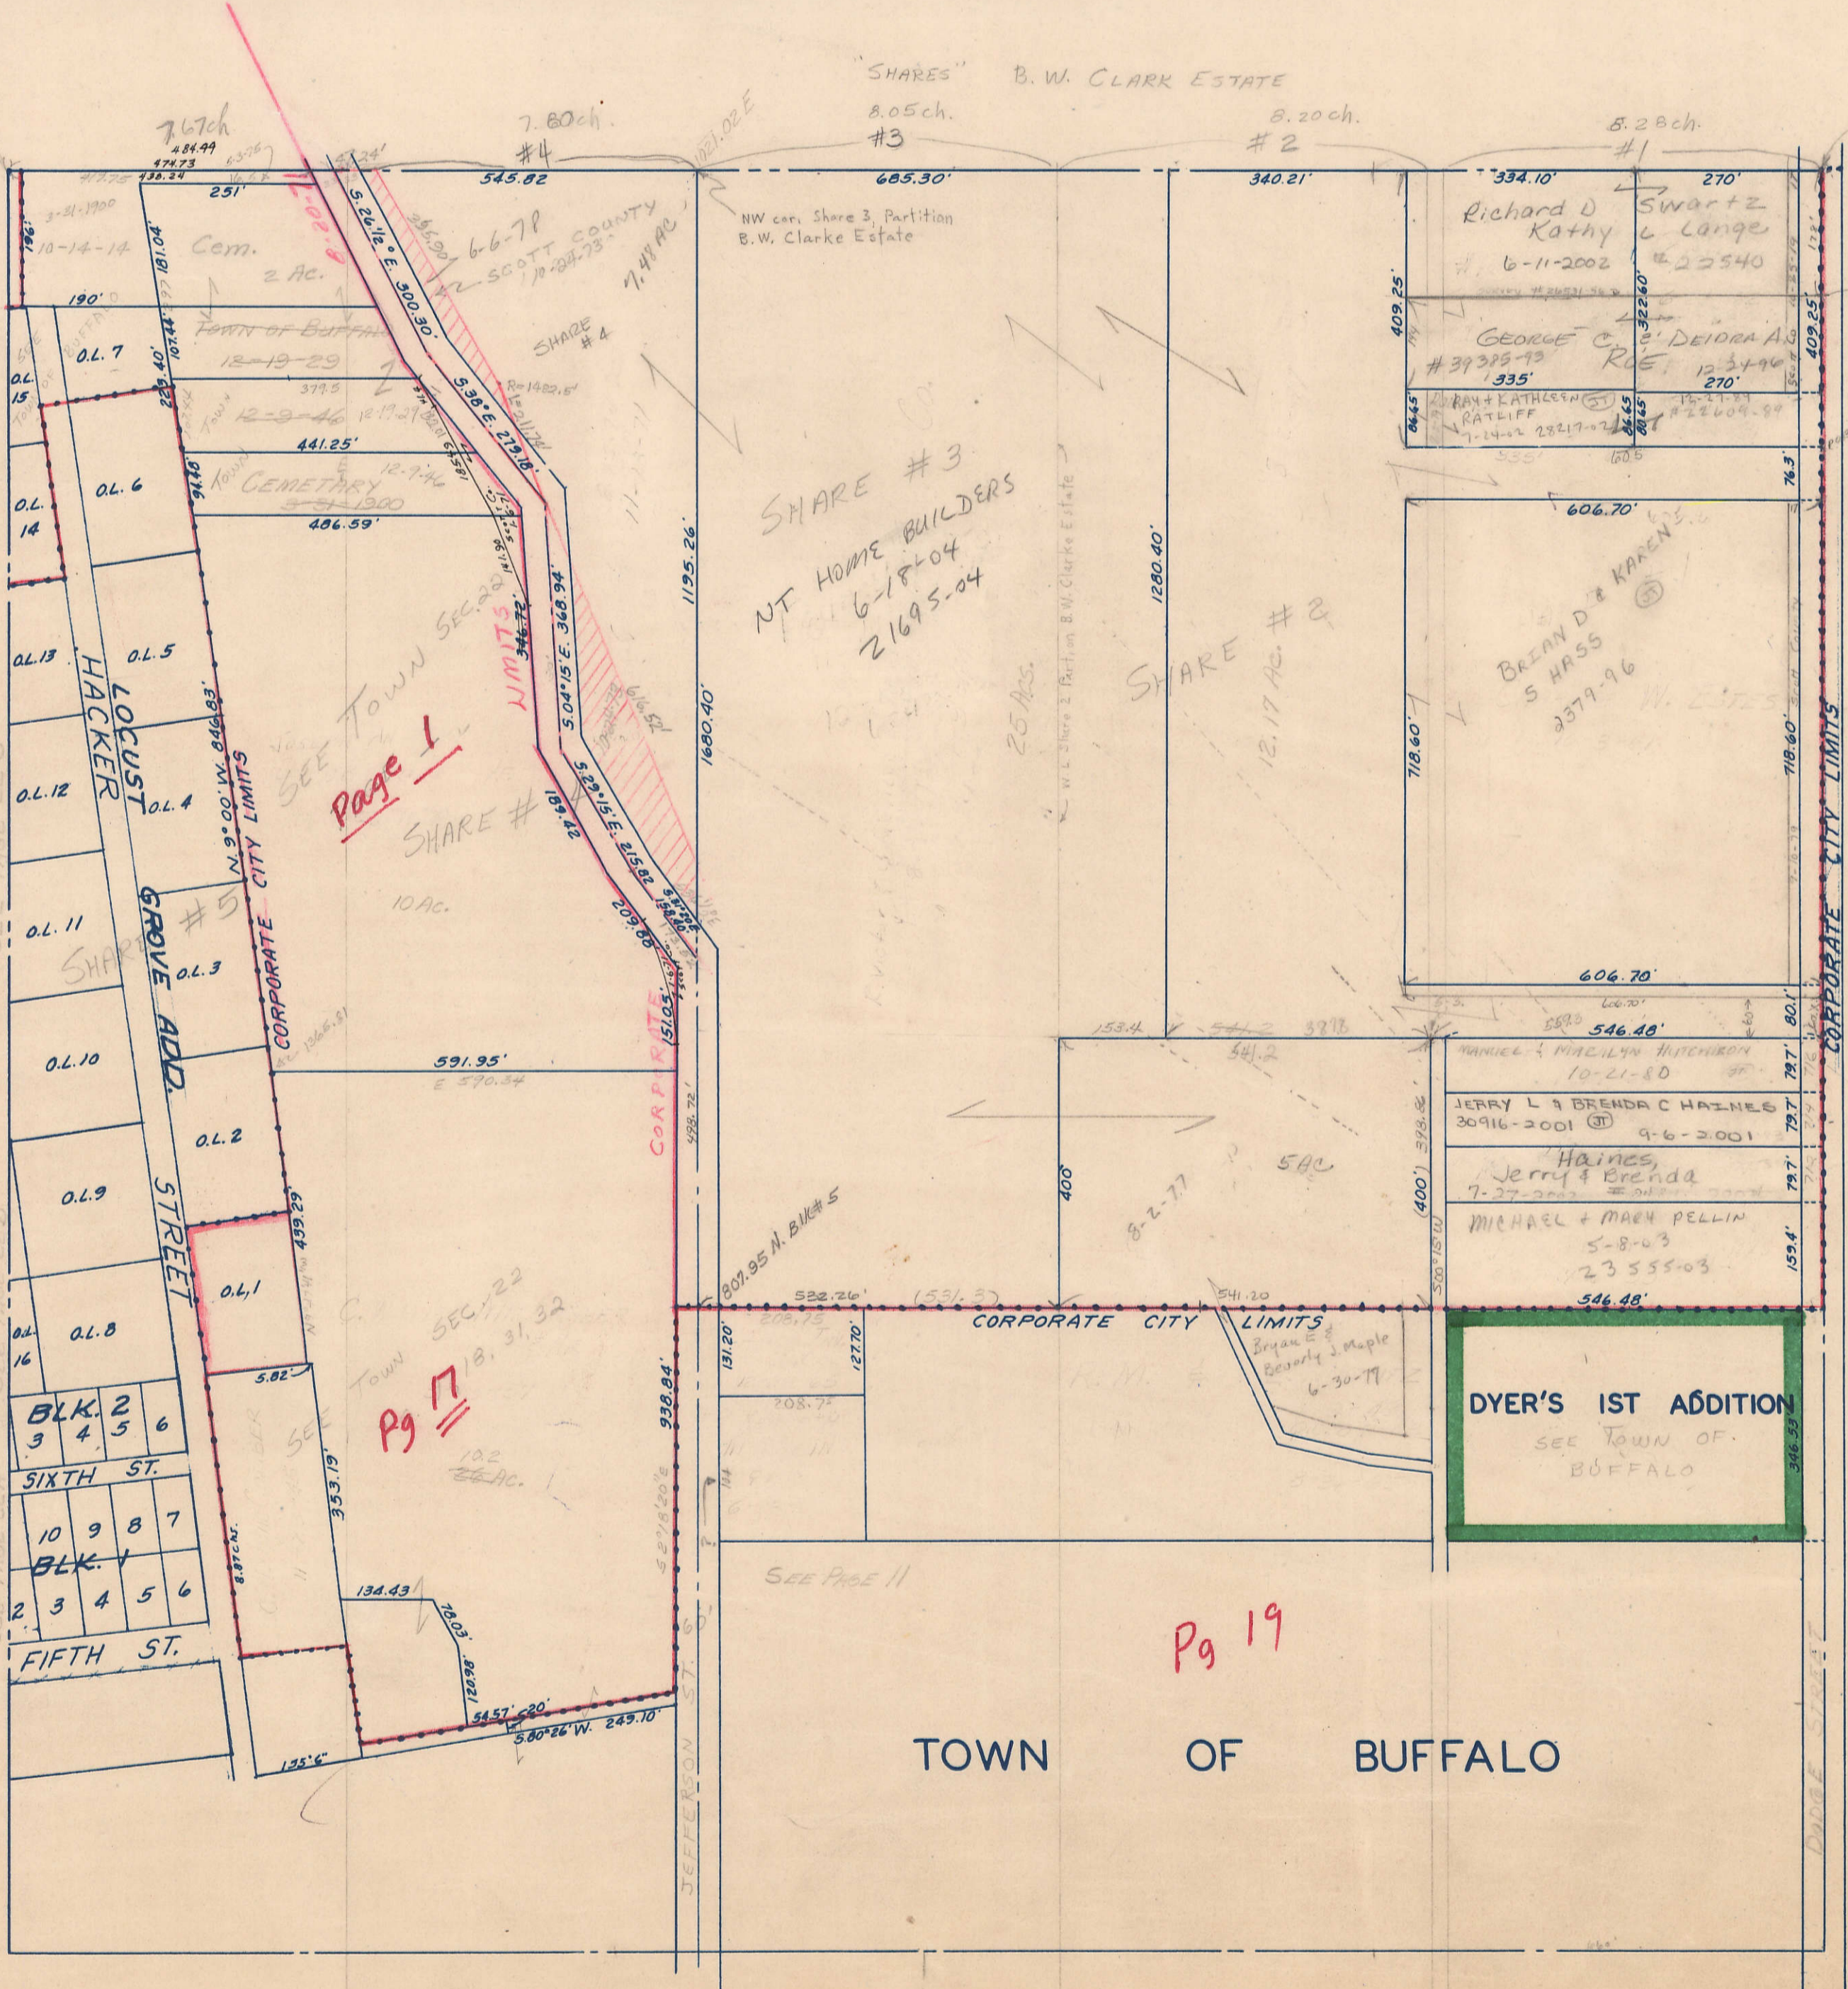

Page 1

Pg 17

Pg 19

TOWN OF BUFFALO

Extend 1"

SECTION

PAGE