


SECTION 13
TOWNSHIP 77 NORTH, RANGE 2 EAST,
5TH PRINCIPAL MERIDIAN
BUFFALO TOWNSHIP
SCOTT COUNTY, IOWA

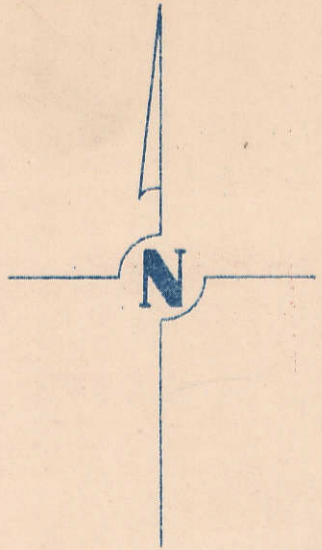

SCALE: 1 INCH = 330 FEET


SECTION 12

PAGE 12

TRANSFER PAGE 54-81

ALL ANNEXED TO
CITY OF BUFFALO

CLUB MOUND
5-28-54

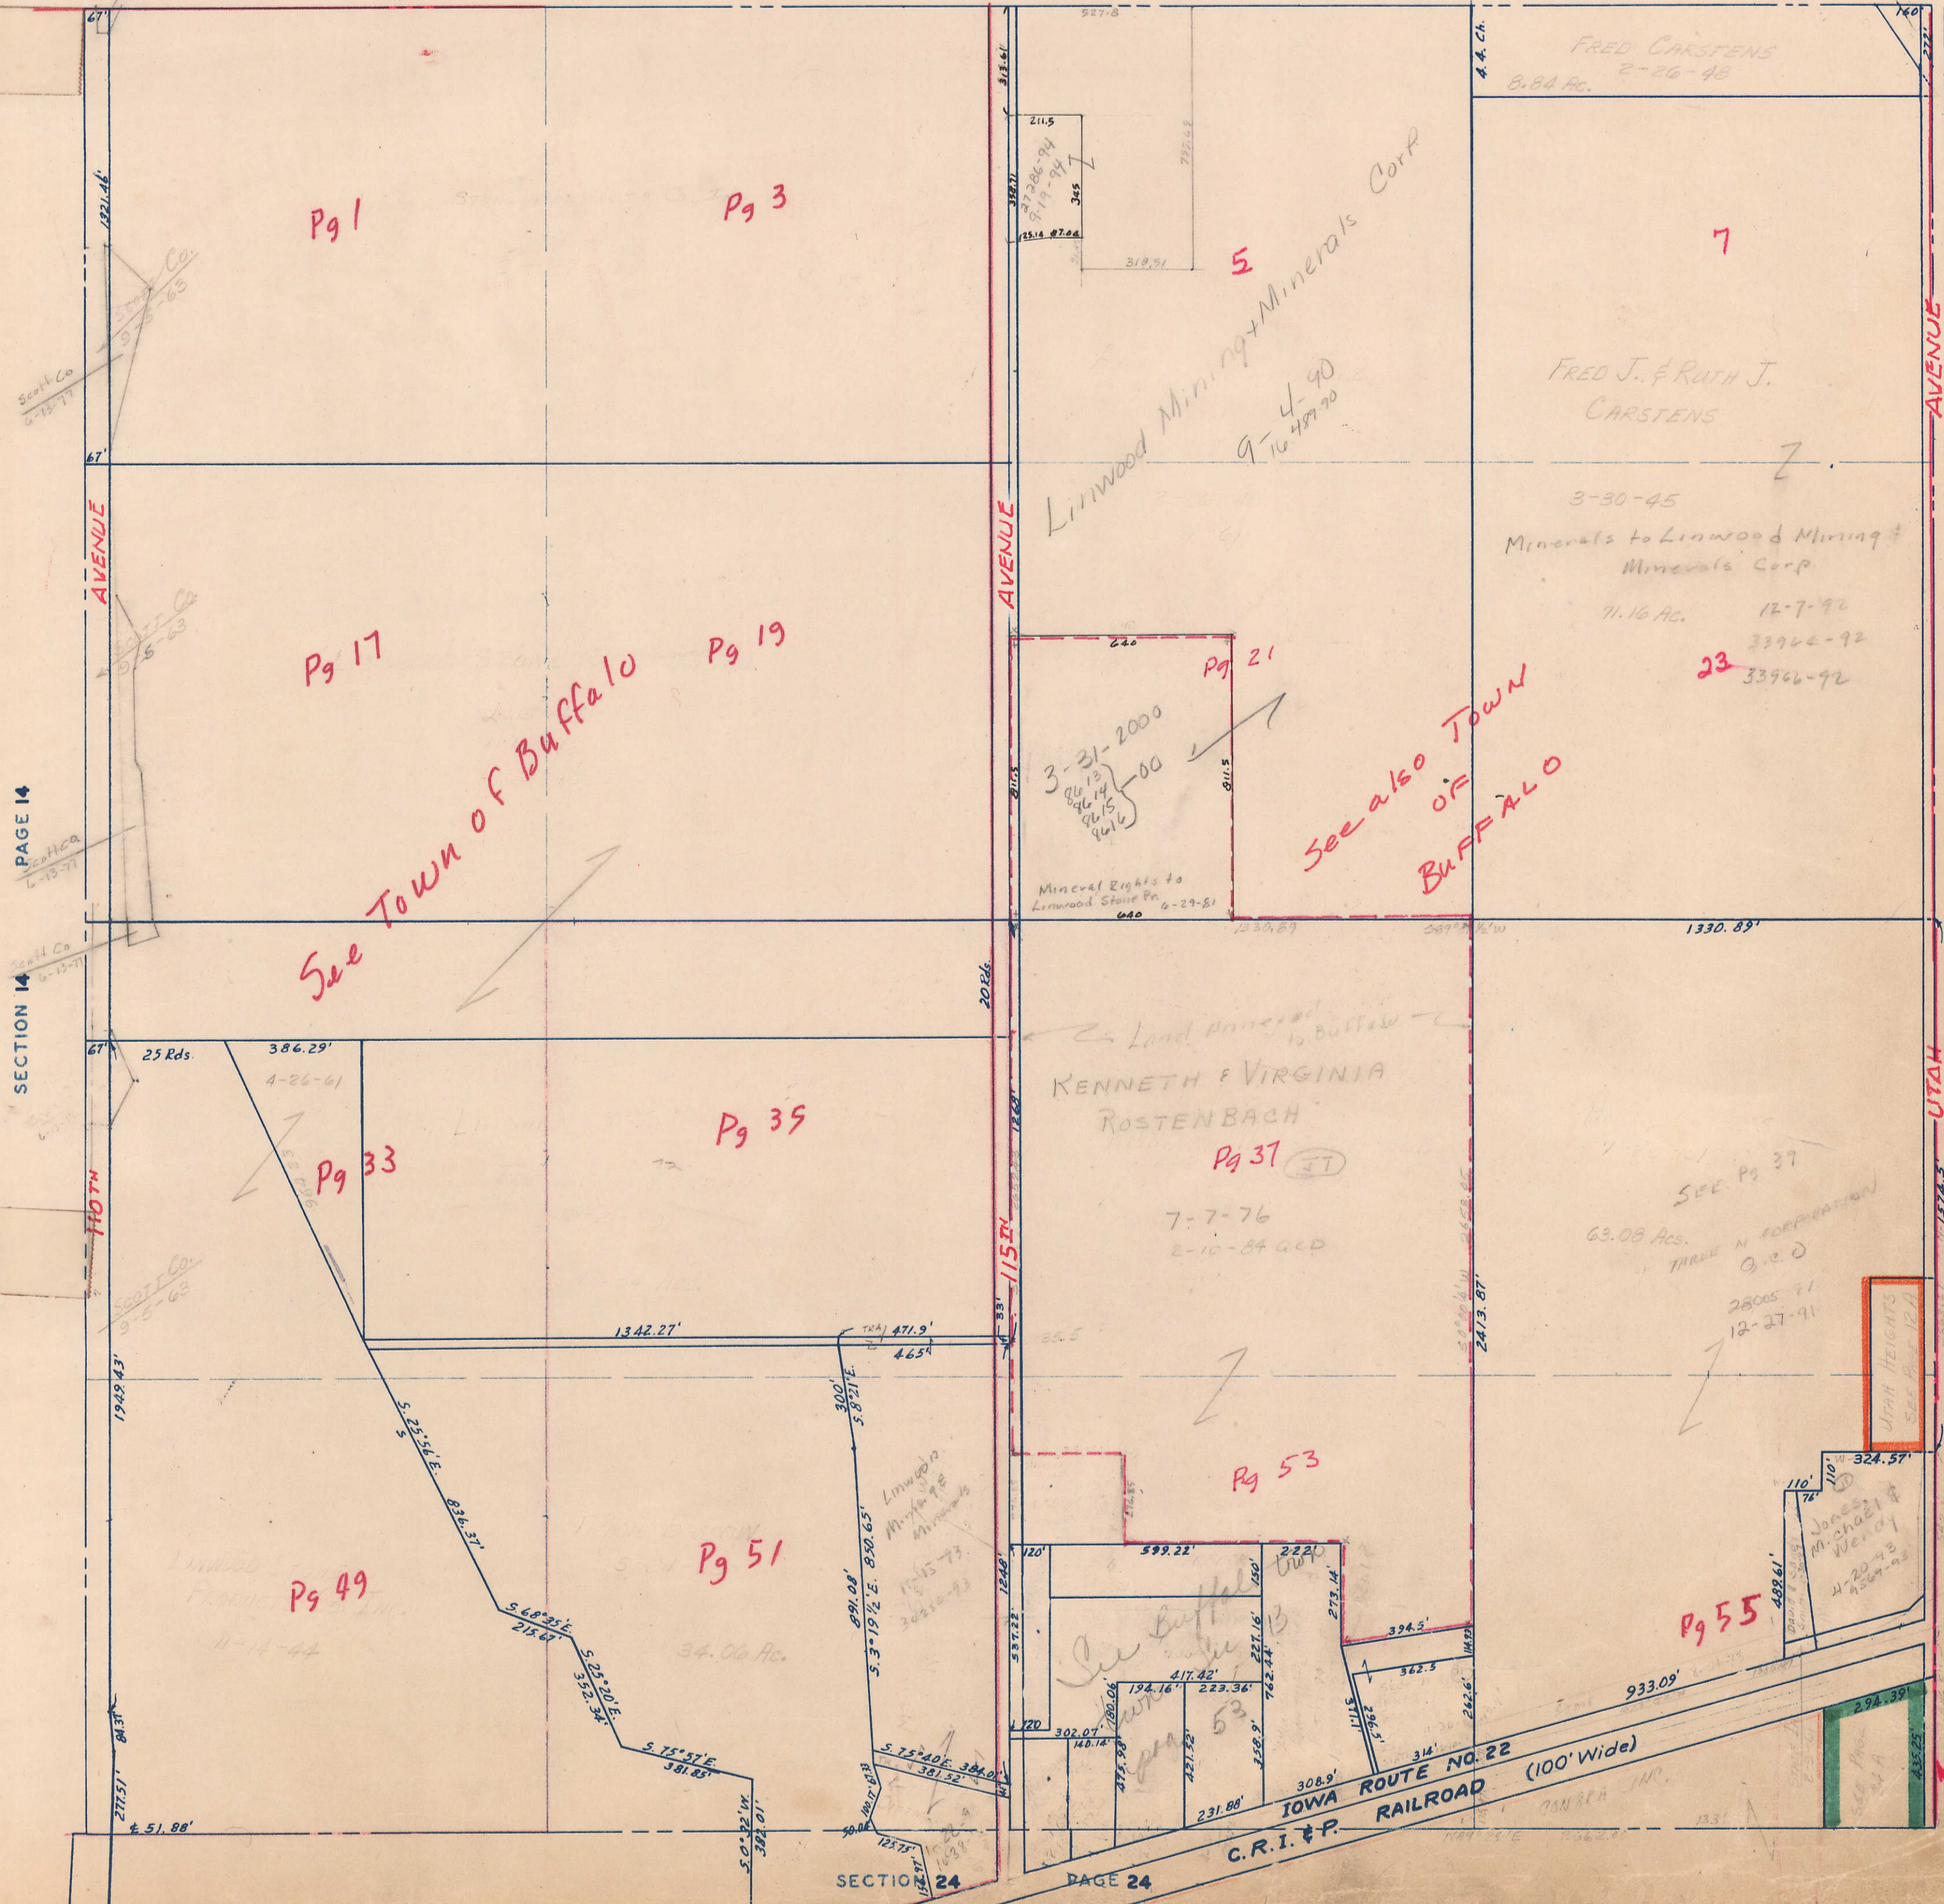

PAGE ROCKINGHAM TWP.
SECTION 18

SECTION 14
PAGE 14

SECTION 24
PAGE 24

COVER SURVY
1996