


SECTION 17

TOWNSHIP 77 NORTH, RANGE 2 EAST,
5TH PRINCIPAL MERIDIAN
BUFFALO TOWNSHIP
SCOTT COUNTY, IOWA

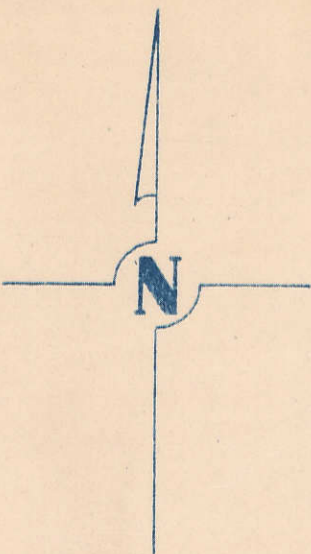


SCALE: 1 INCH = 330 FEET

SECTION 8 PAGE 8

TRANSFER PAGE 54-85

SECTION 18 PAGE 18

SECTION 16 PAGE 16

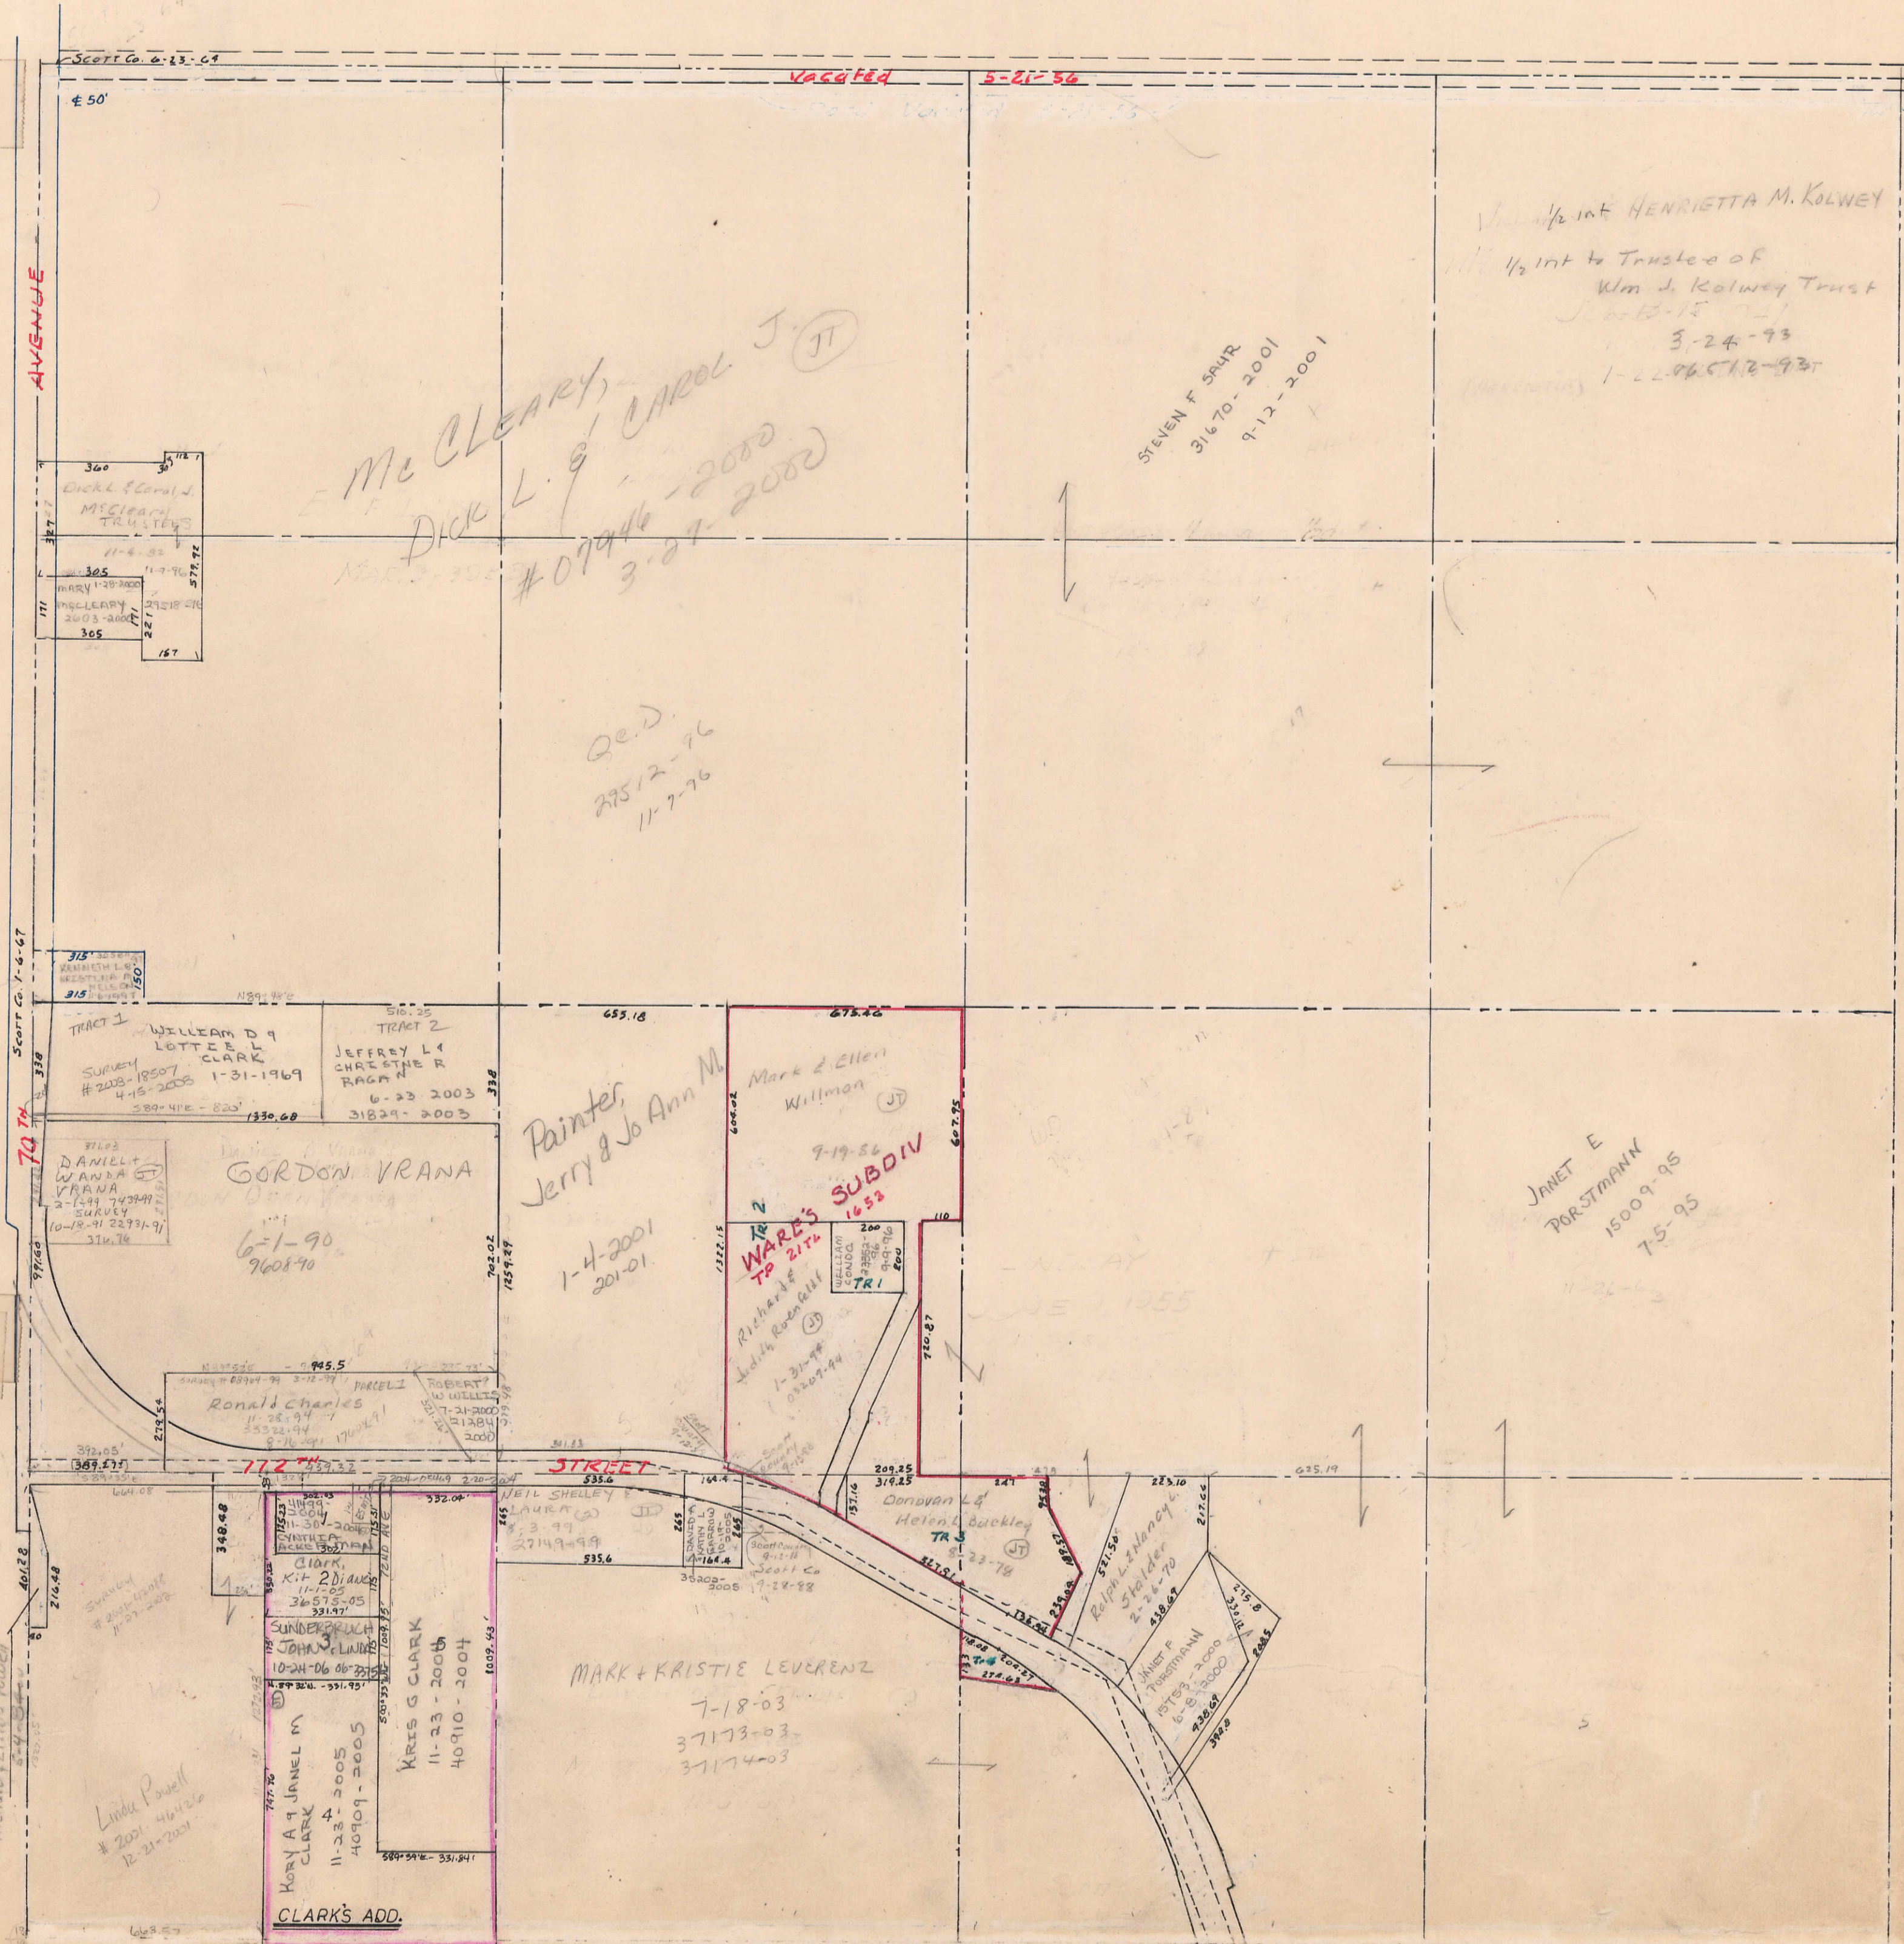

SECTION 20 PAGE 20