


SECTION 18
TOWNSHIP 77 NORTH, RANGE 2 EAST,
5TH PRINCIPAL MERIDIAN
BUFFALO TOWNSHIP
SCOTT COUNTY, IOWA

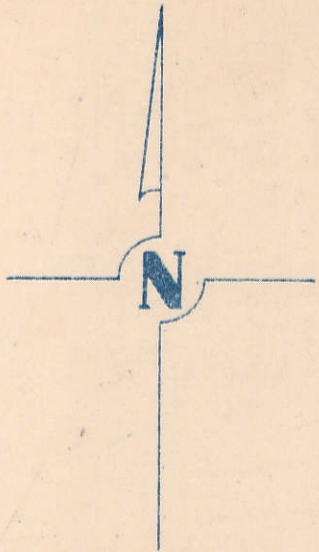


SCALE: 1 INCH = 330 FEET

SECTION 7

PAGE 7

TRANSFER PAGE 86

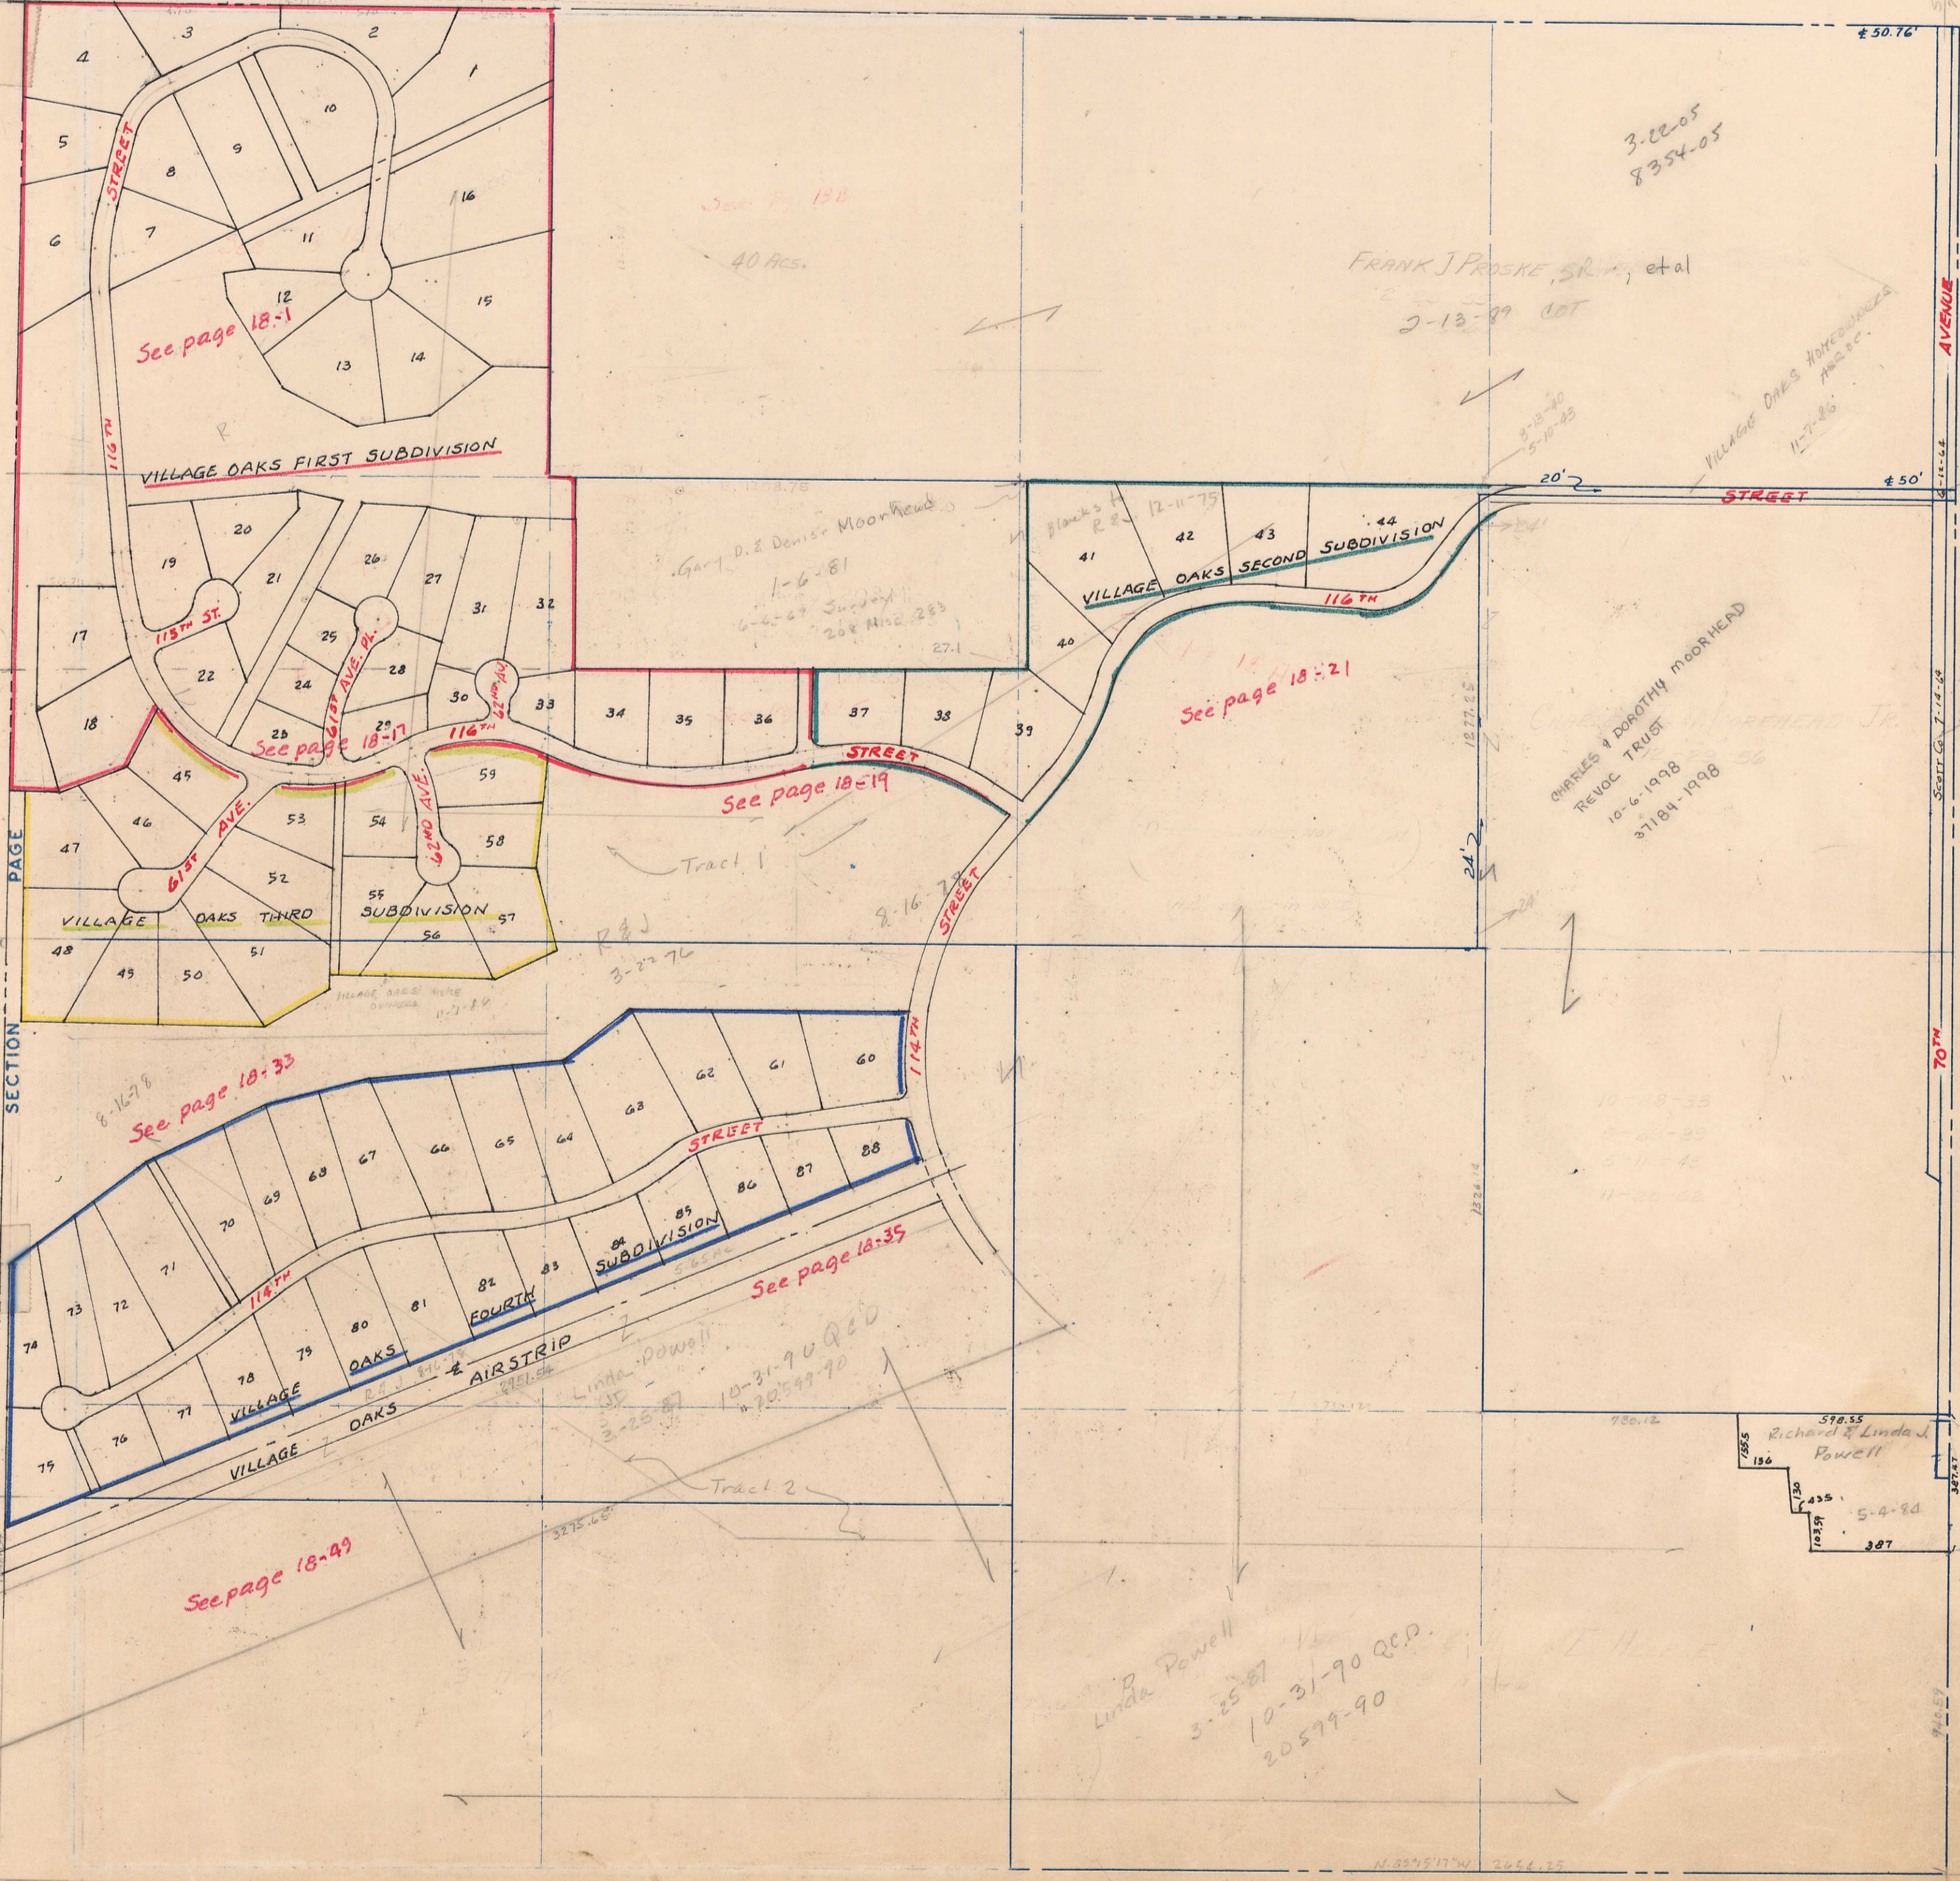

Blacks to R.R.J.
7-3-74

Blacks to R.R.J.
3-22-76

R.R.J.
8-16-78

Aug 2280.4
363.26

SCOTT CO.
7-9-64

SCOTT CO.
7-14-64

SCOTT CO.
7-14-64

387

SECTION 17
PAGE 17

SECTION 19

PAGE 19