


SECTION 19
TOWNSHIP 77 NORTH, RANGE 2 EAST,
5TH PRINCIPAL MERIDIAN
BUFFALO TOWNSHIP
SCOTT COUNTY, IOWA

TRANSFER PAGE 87

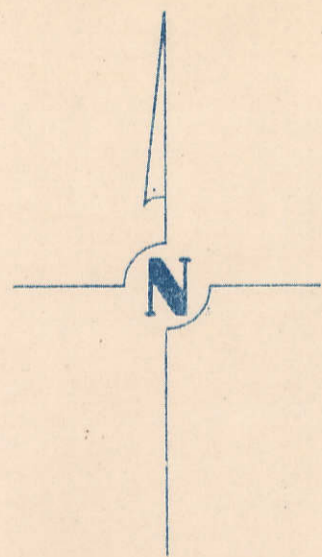

SCALE: 1 INCH = 330 FEET


SECTION 18

PAGE 18

4-19-76
Town of Buffalo
This Section is now in
the City of Buffalo (see Sec 19)
VOLA

1 Rod To
Geo. H. Miller & Wf.

CORPORATION LIMIT 4-19-76

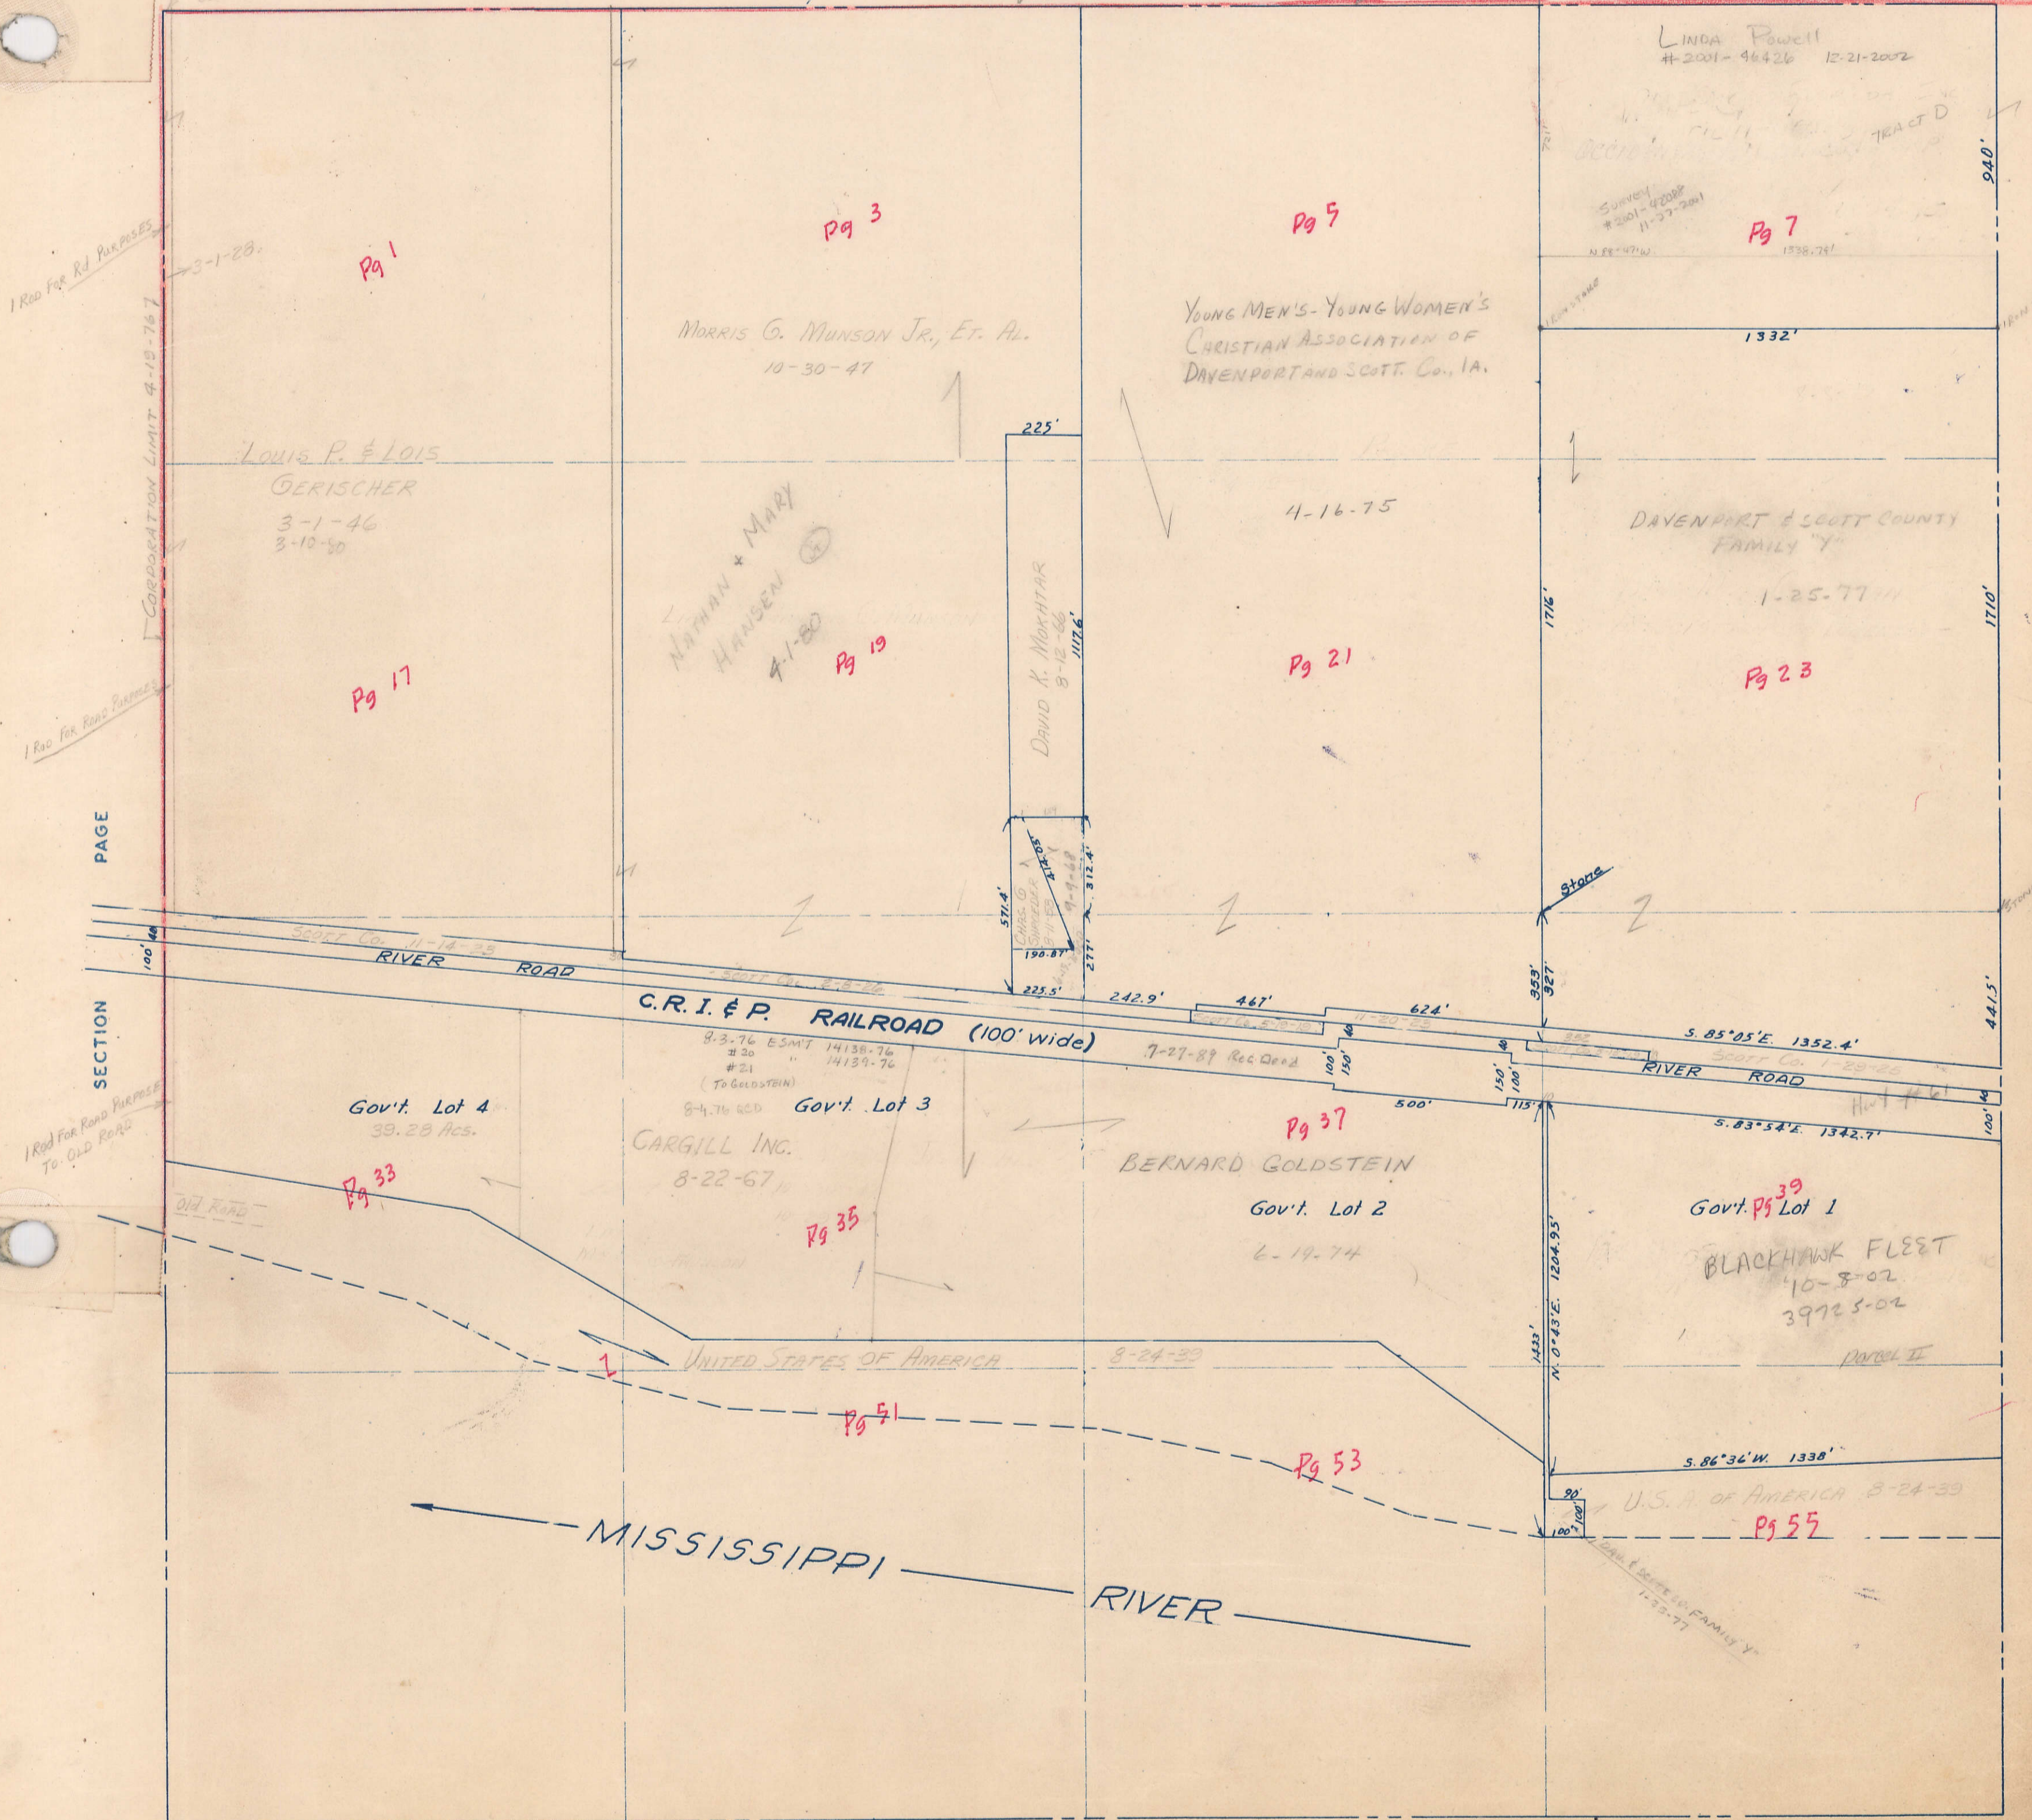

PAGE
SECTION

PAGE 20
SECTION 20