


SECTION 20  
TOWNSHIP 77 NORTH, RANGE 2 EAST,  
5<sup>TH</sup> PRINCIPAL MERIDIAN  
BUFFALO TOWNSHIP  
SCOTT COUNTY, IOWA

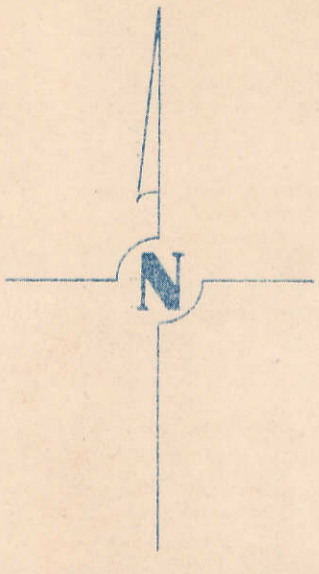

SCALE: 1 INCH = 330 FEET


SECTION 17 PAGE

TRANSFER PAGE 88

*This section is now in City of Buffalo see Sec 20 Vol A*

SECTION 19 PAGE

SECTION 21 PAGE

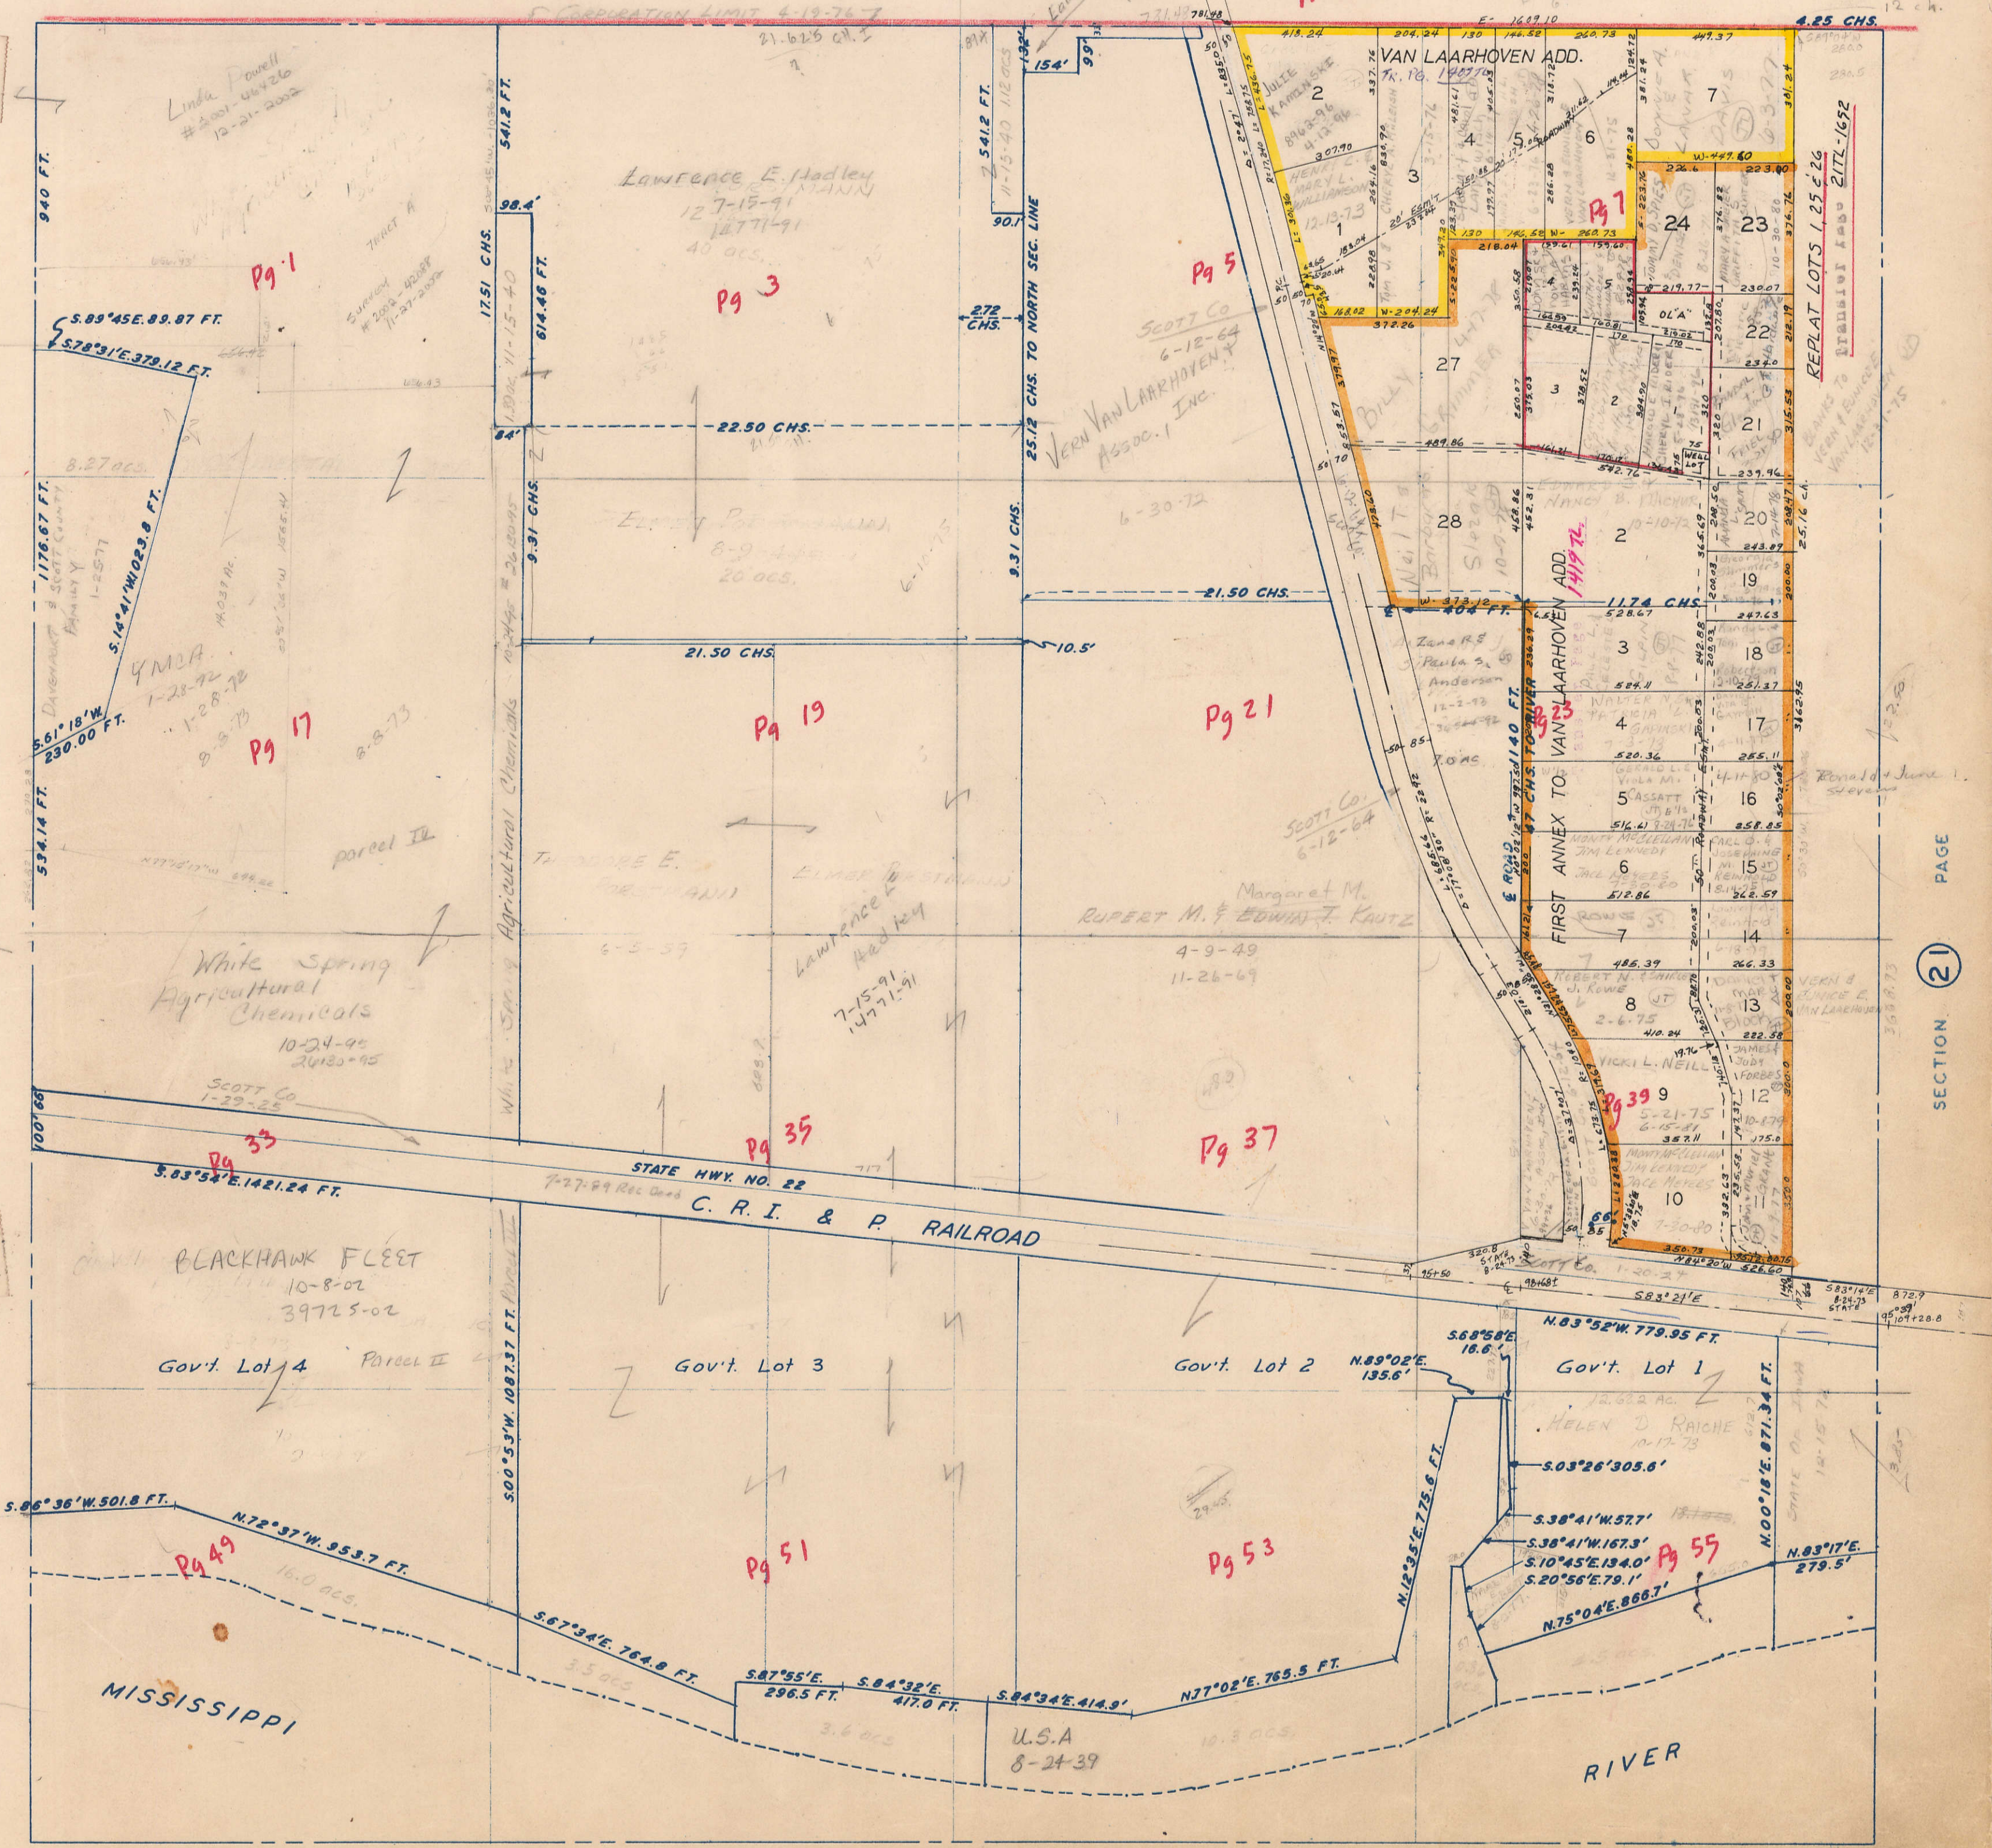

SECTION PAGE