


SECTION 24
TOWNSHIP 77 NORTH, RANGE 2 EAST
5TH PRINCIPAL MERIDIAN
BUFFALO TOWNSHIP
SCOTT COUNTY, IOWA

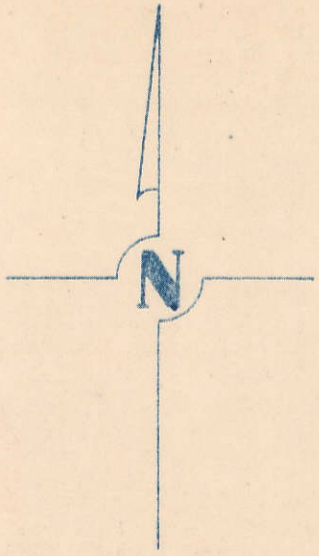


SCALE: 1 INCH = 330 FEET

TRANSFER PAGE 92

SECTION 13

PAGE 13

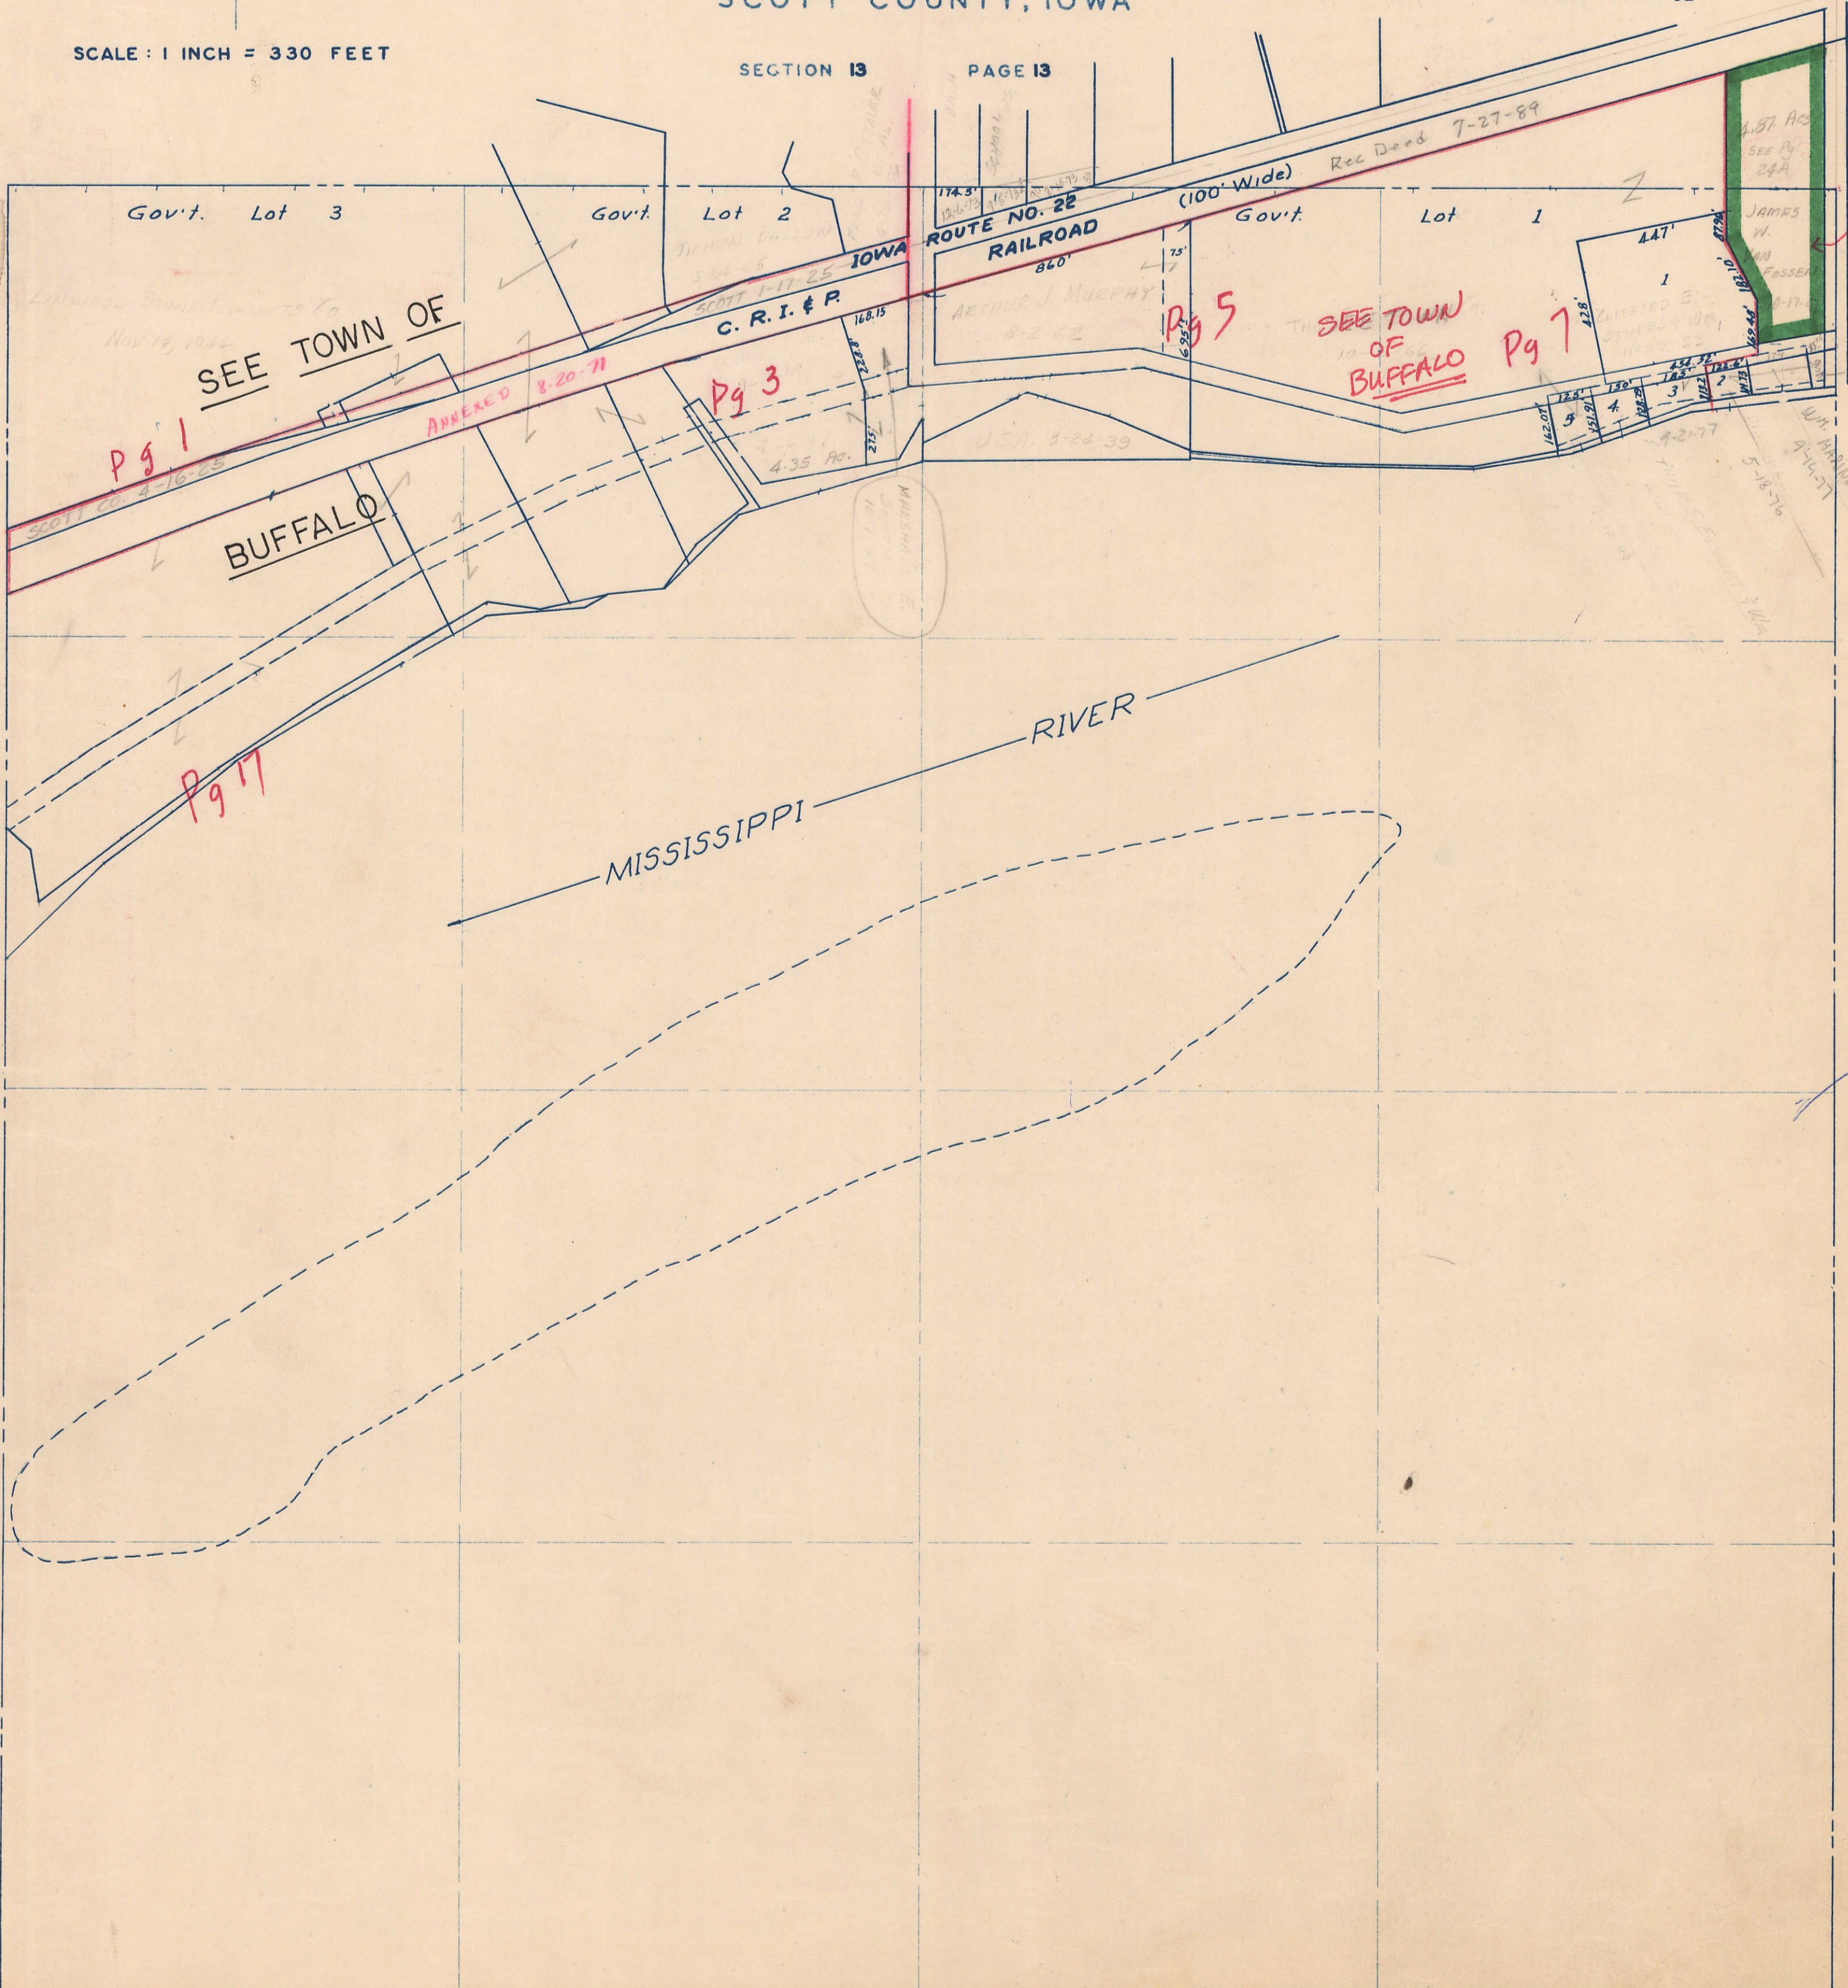

PAGE 23

SECTION 23

PAGE ROCKINGHAM TWP.

SECTION 19

SECTION

PAGE