
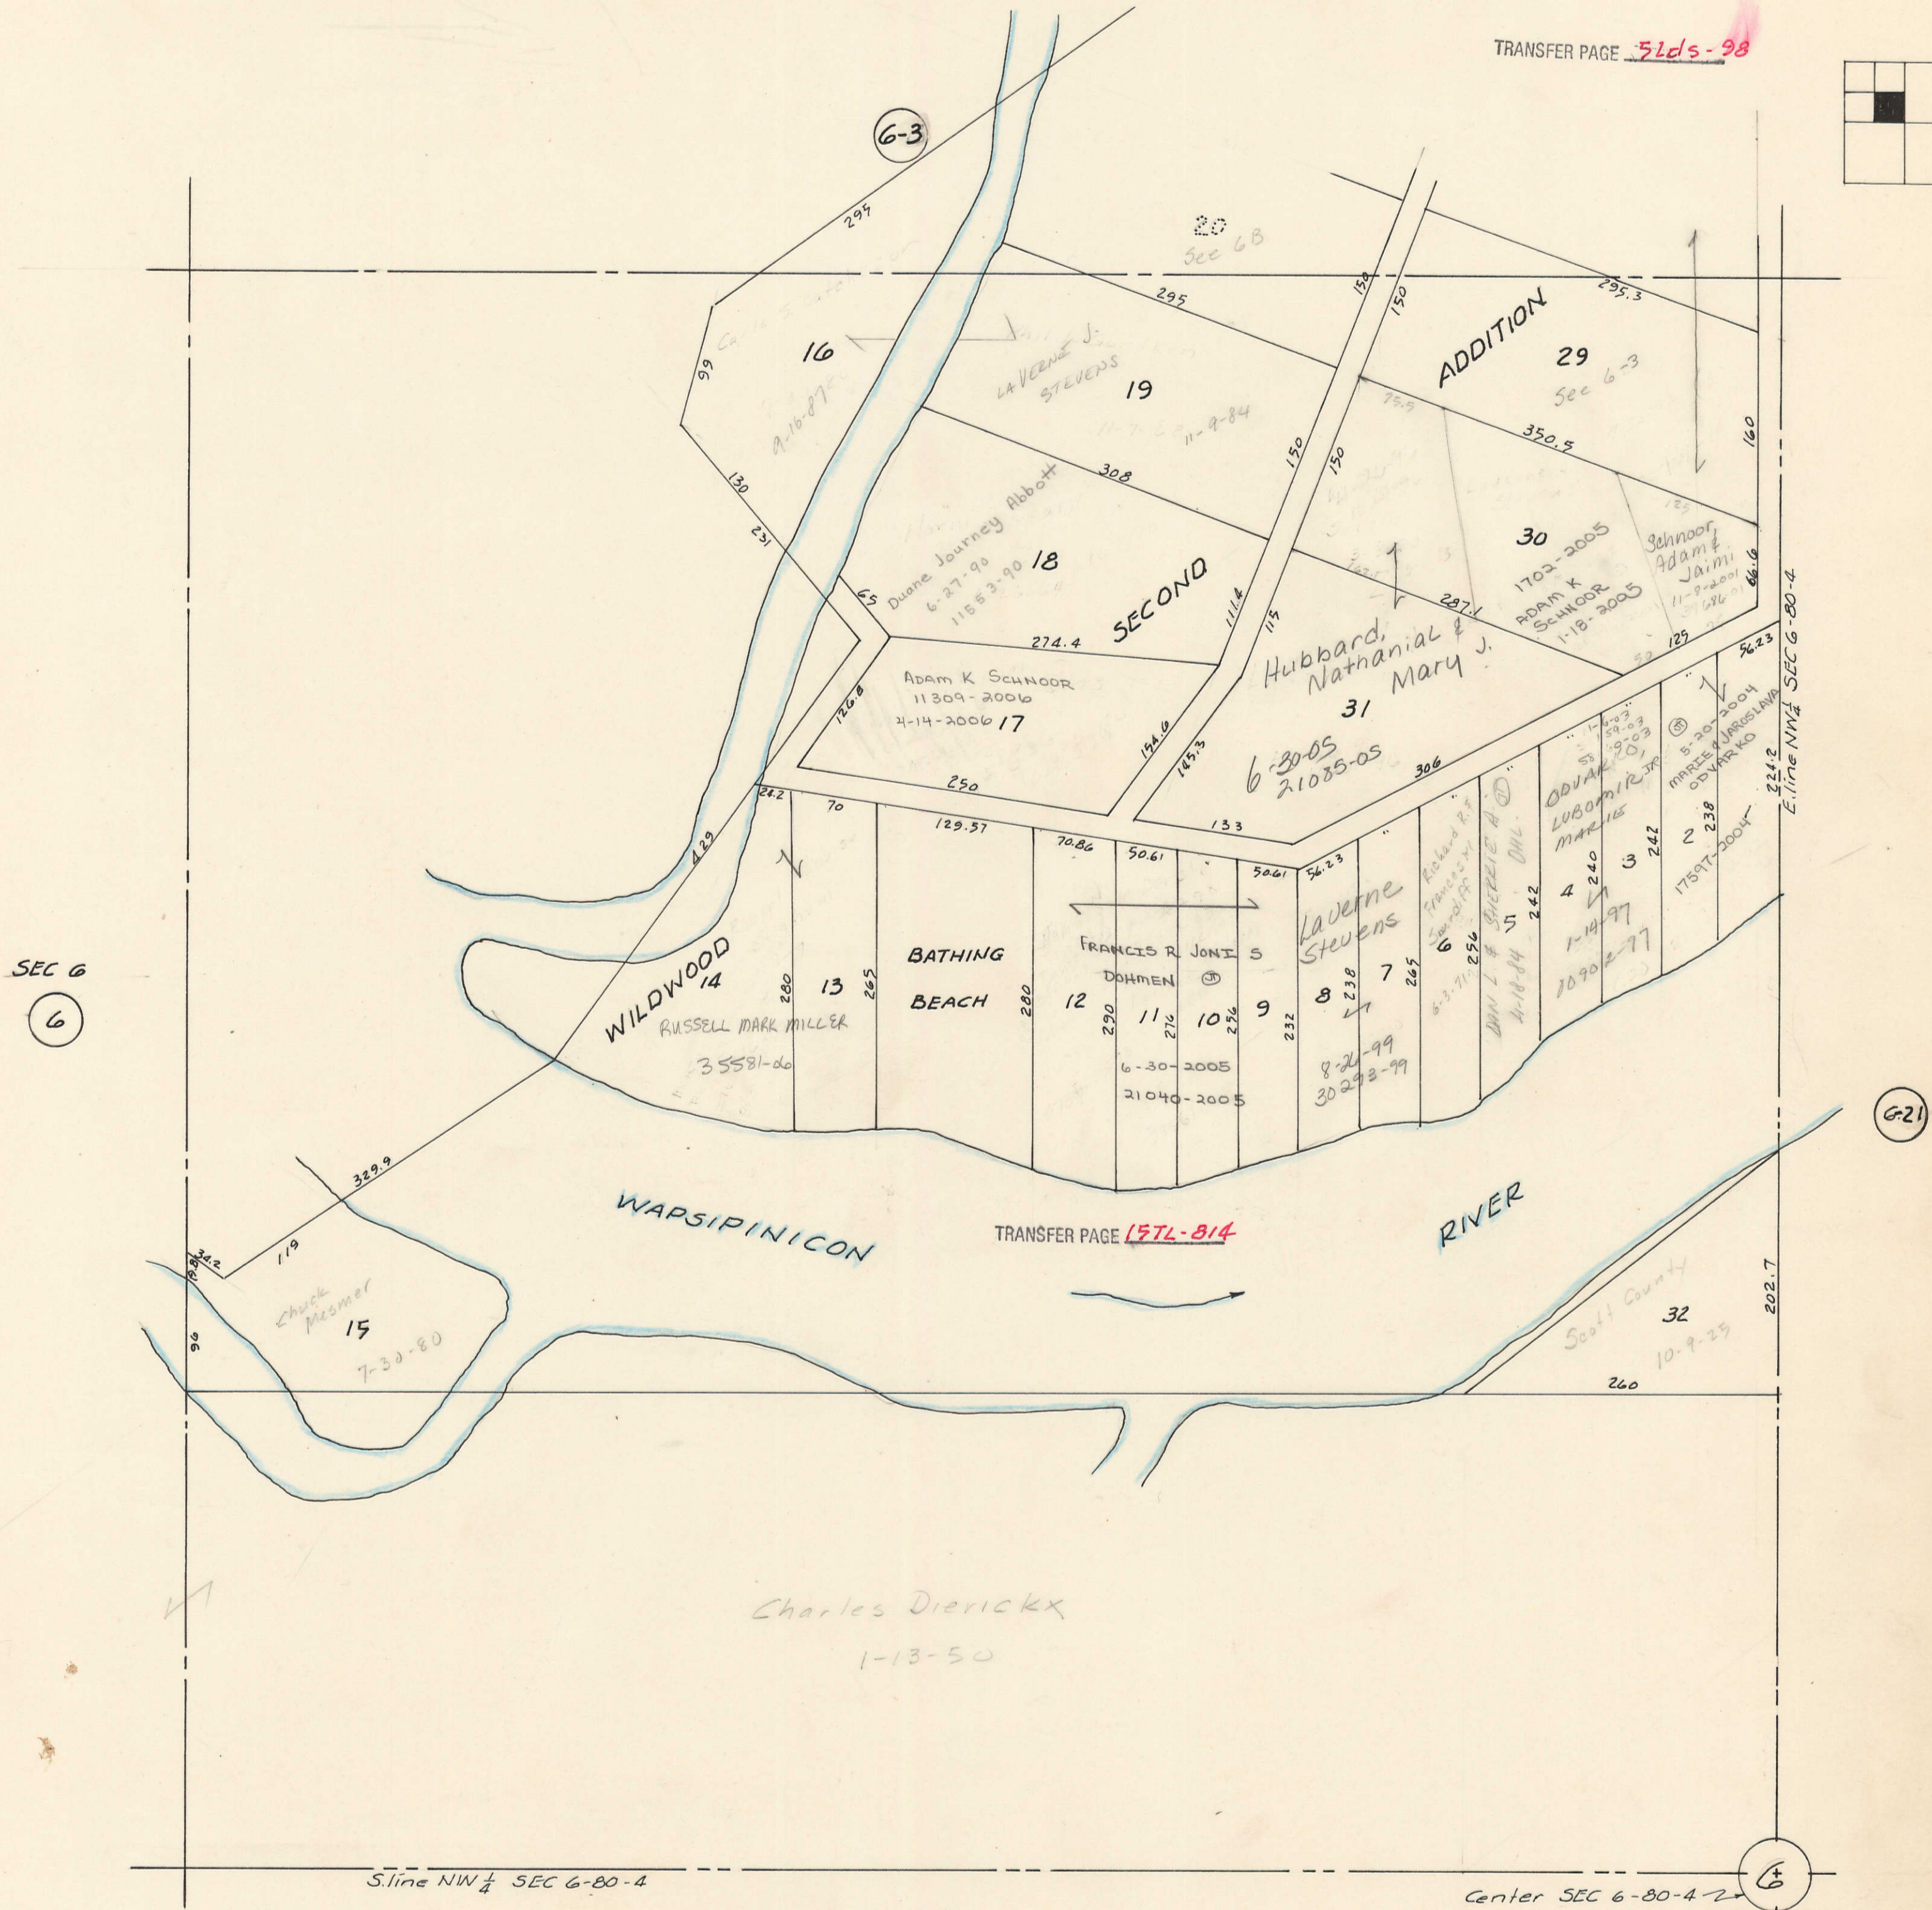


SE 1/4 NW 1/4 SEC 6-80-4
BUTLER TOWNSHIP
SCALE: 1"=100'

TRANSFER PAGE 51ds-98

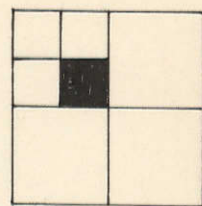

SEC 6

6

6-21

S. line NW 1/4 SEC 6-80-4

Center SEC 6-80-4

SEC 6

6

Charles Dierickx
1-13-50