

SECTION 13

Township 80-North; Range 4

EAST OF THE FIFTH PRINCIPAL MERIDIAN

SCOTT COUNTY, IOWA

BUTLER TOWNSHIP

SCALE IN CHAINS



SCALE IN FEET




Transfer Page 51d-105

NORTH

SECTION 12

SECTION 14 WEST

PRINCETON TOWNSHIP EAST

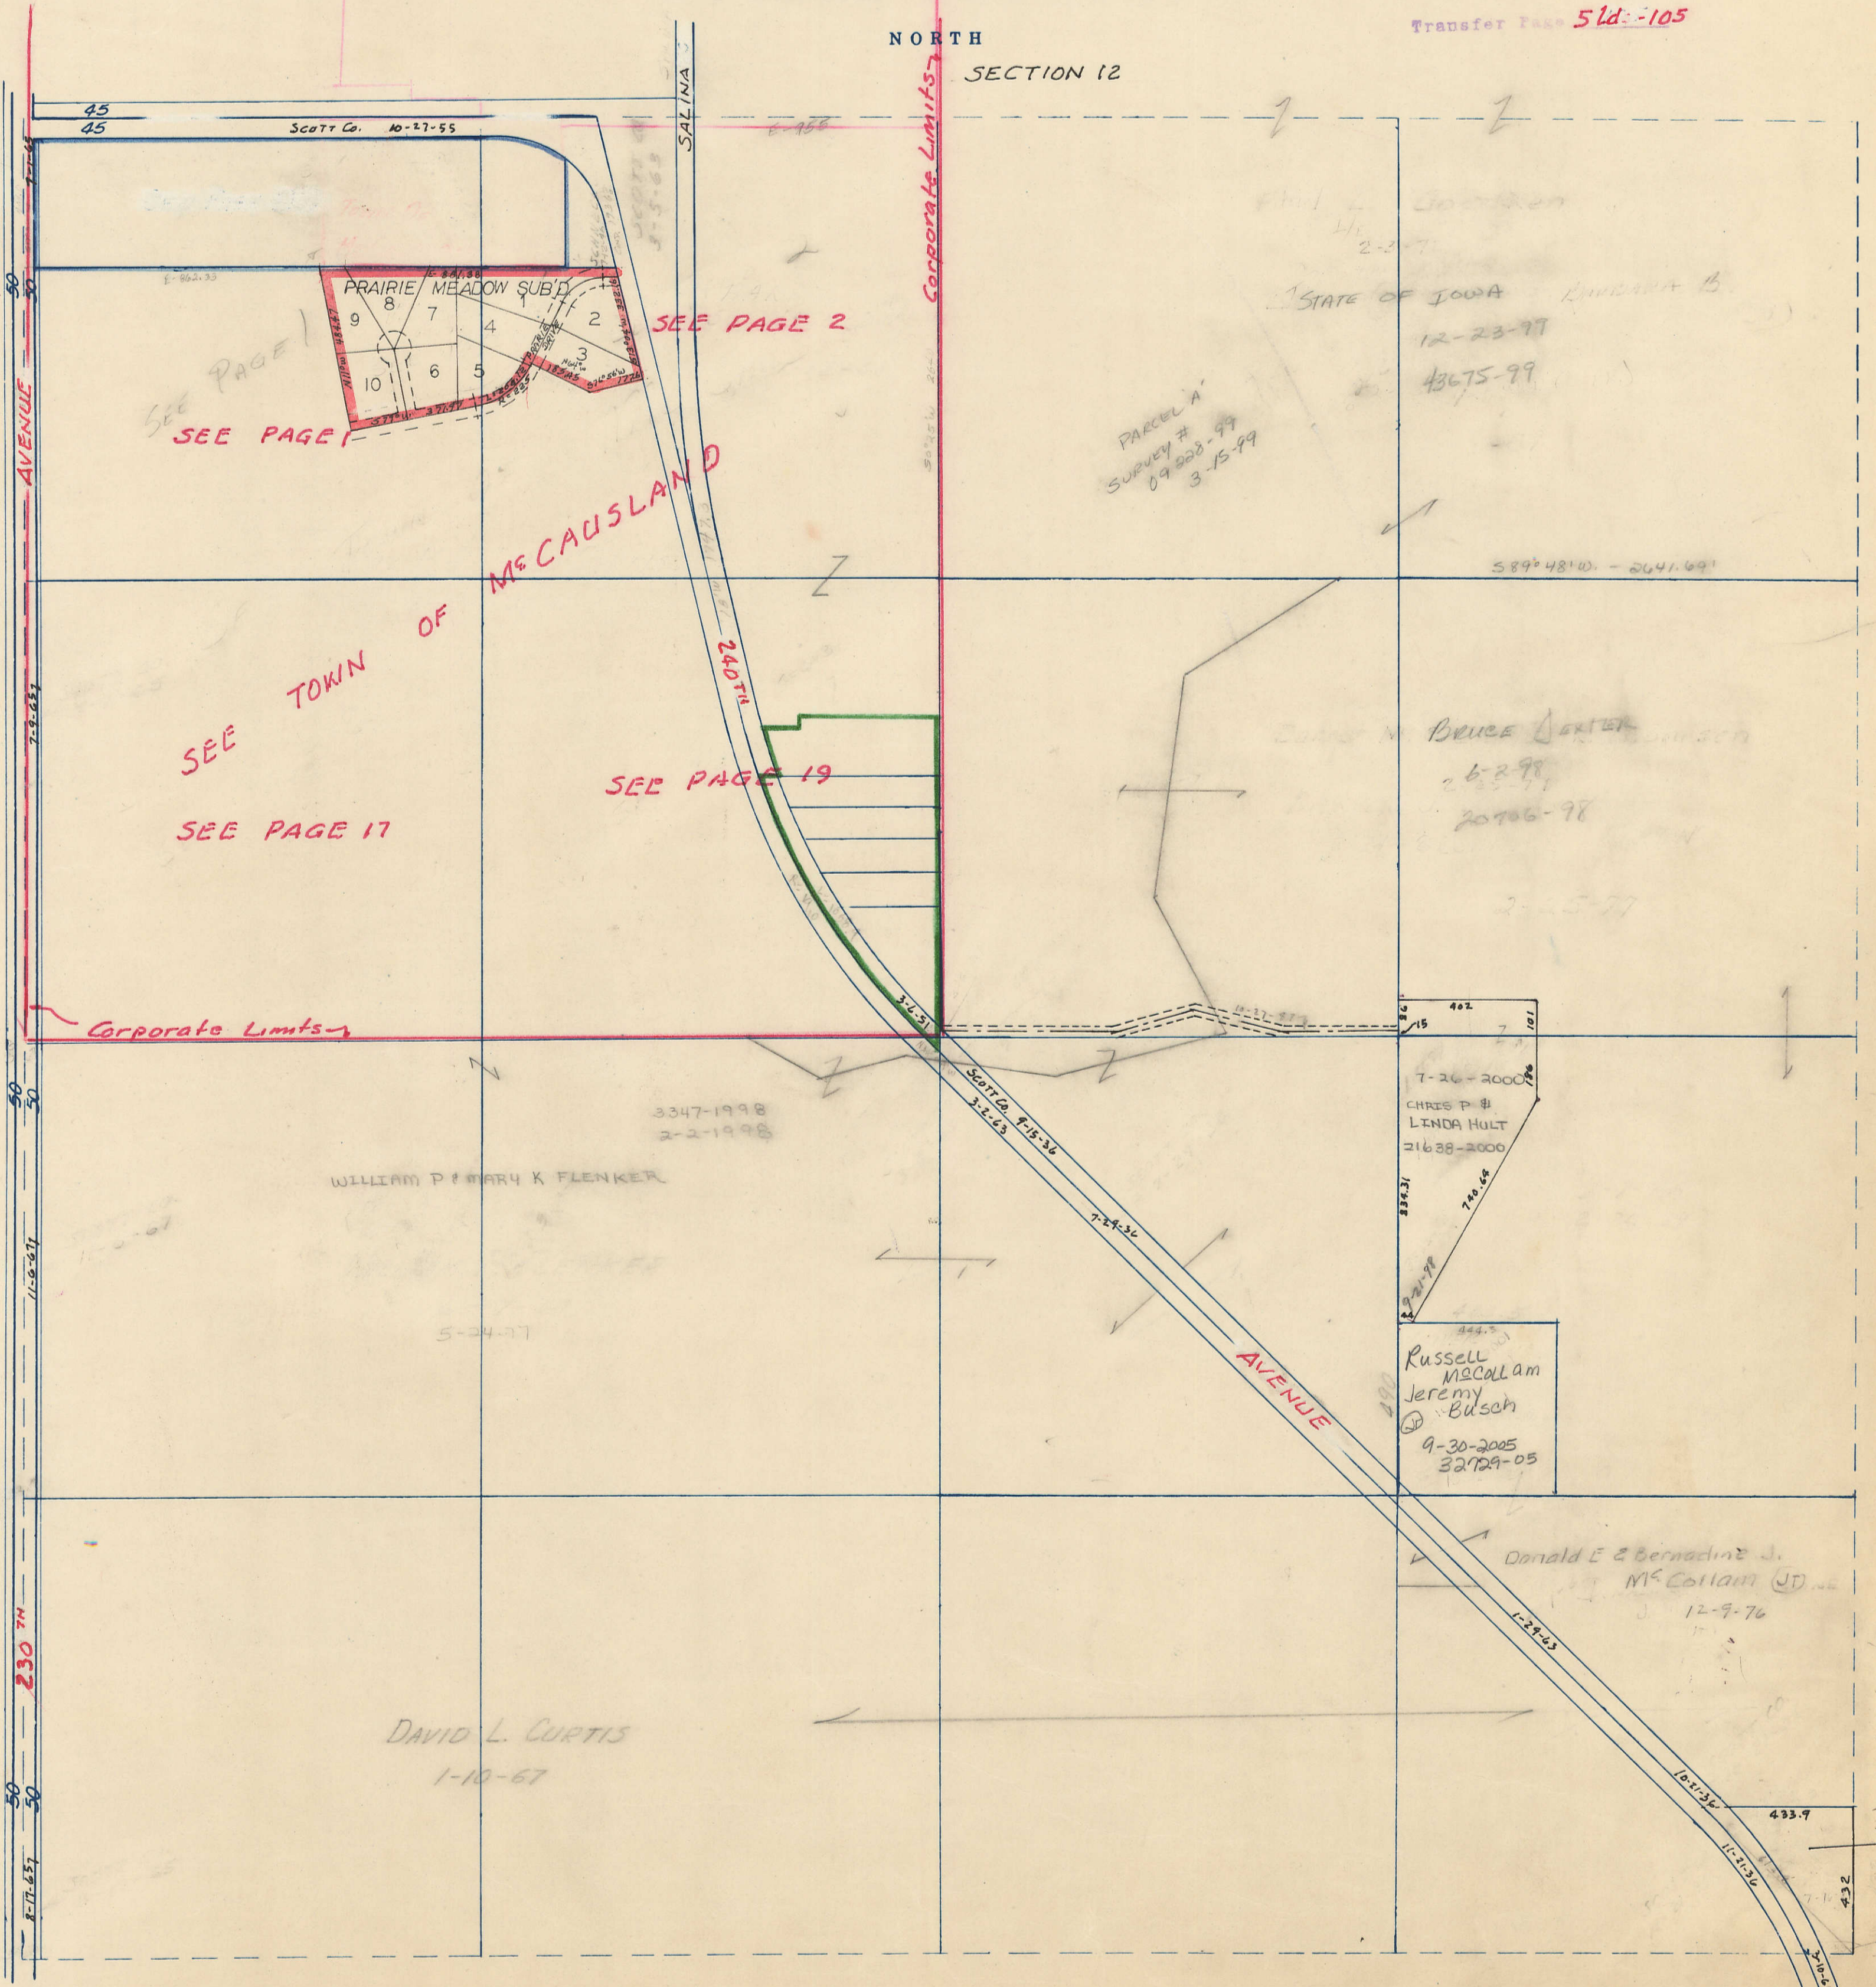

SEE PAGE 1
SEE PAGE 1
SEE PAGE 2

SEE TOWN OF McCAUSLAND
SEE PAGE 19
SEE PAGE 17

Corporate Limits

WILLIAM P & MARY K FLENKER
3347-1998
2-2-1998

DAVID L. CURTIS
1-10-67

PARCEL A
SURVEY #
09 008-99
3-15-99

STATE OF IOWA
12-23-97
43675-99

CHRIS P &
LINDA HULT
21638-2000

Russell
McCallam
Jeremy
Busch
9-30-2005
32729-05

Donald E & Bernadine J.
McCallam JD
12-9-76

JONES m House
15100-2007
5-21-2007

SOUTH
SECTION 24