

SECTION 14


SCALE IN CHAINS



Township 80-North; Range 4

EAST OF THE FIFTH PRINCIPAL MERIDIAN

SCALE IN FEET

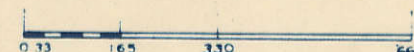


SCOTT COUNTY, IOWA  
BUTLER TOWNSHIP

Transfer Page 51d-106

NORTH  
SECTION 11

WEST  
SECTION 15

EAST  
SECTION 13

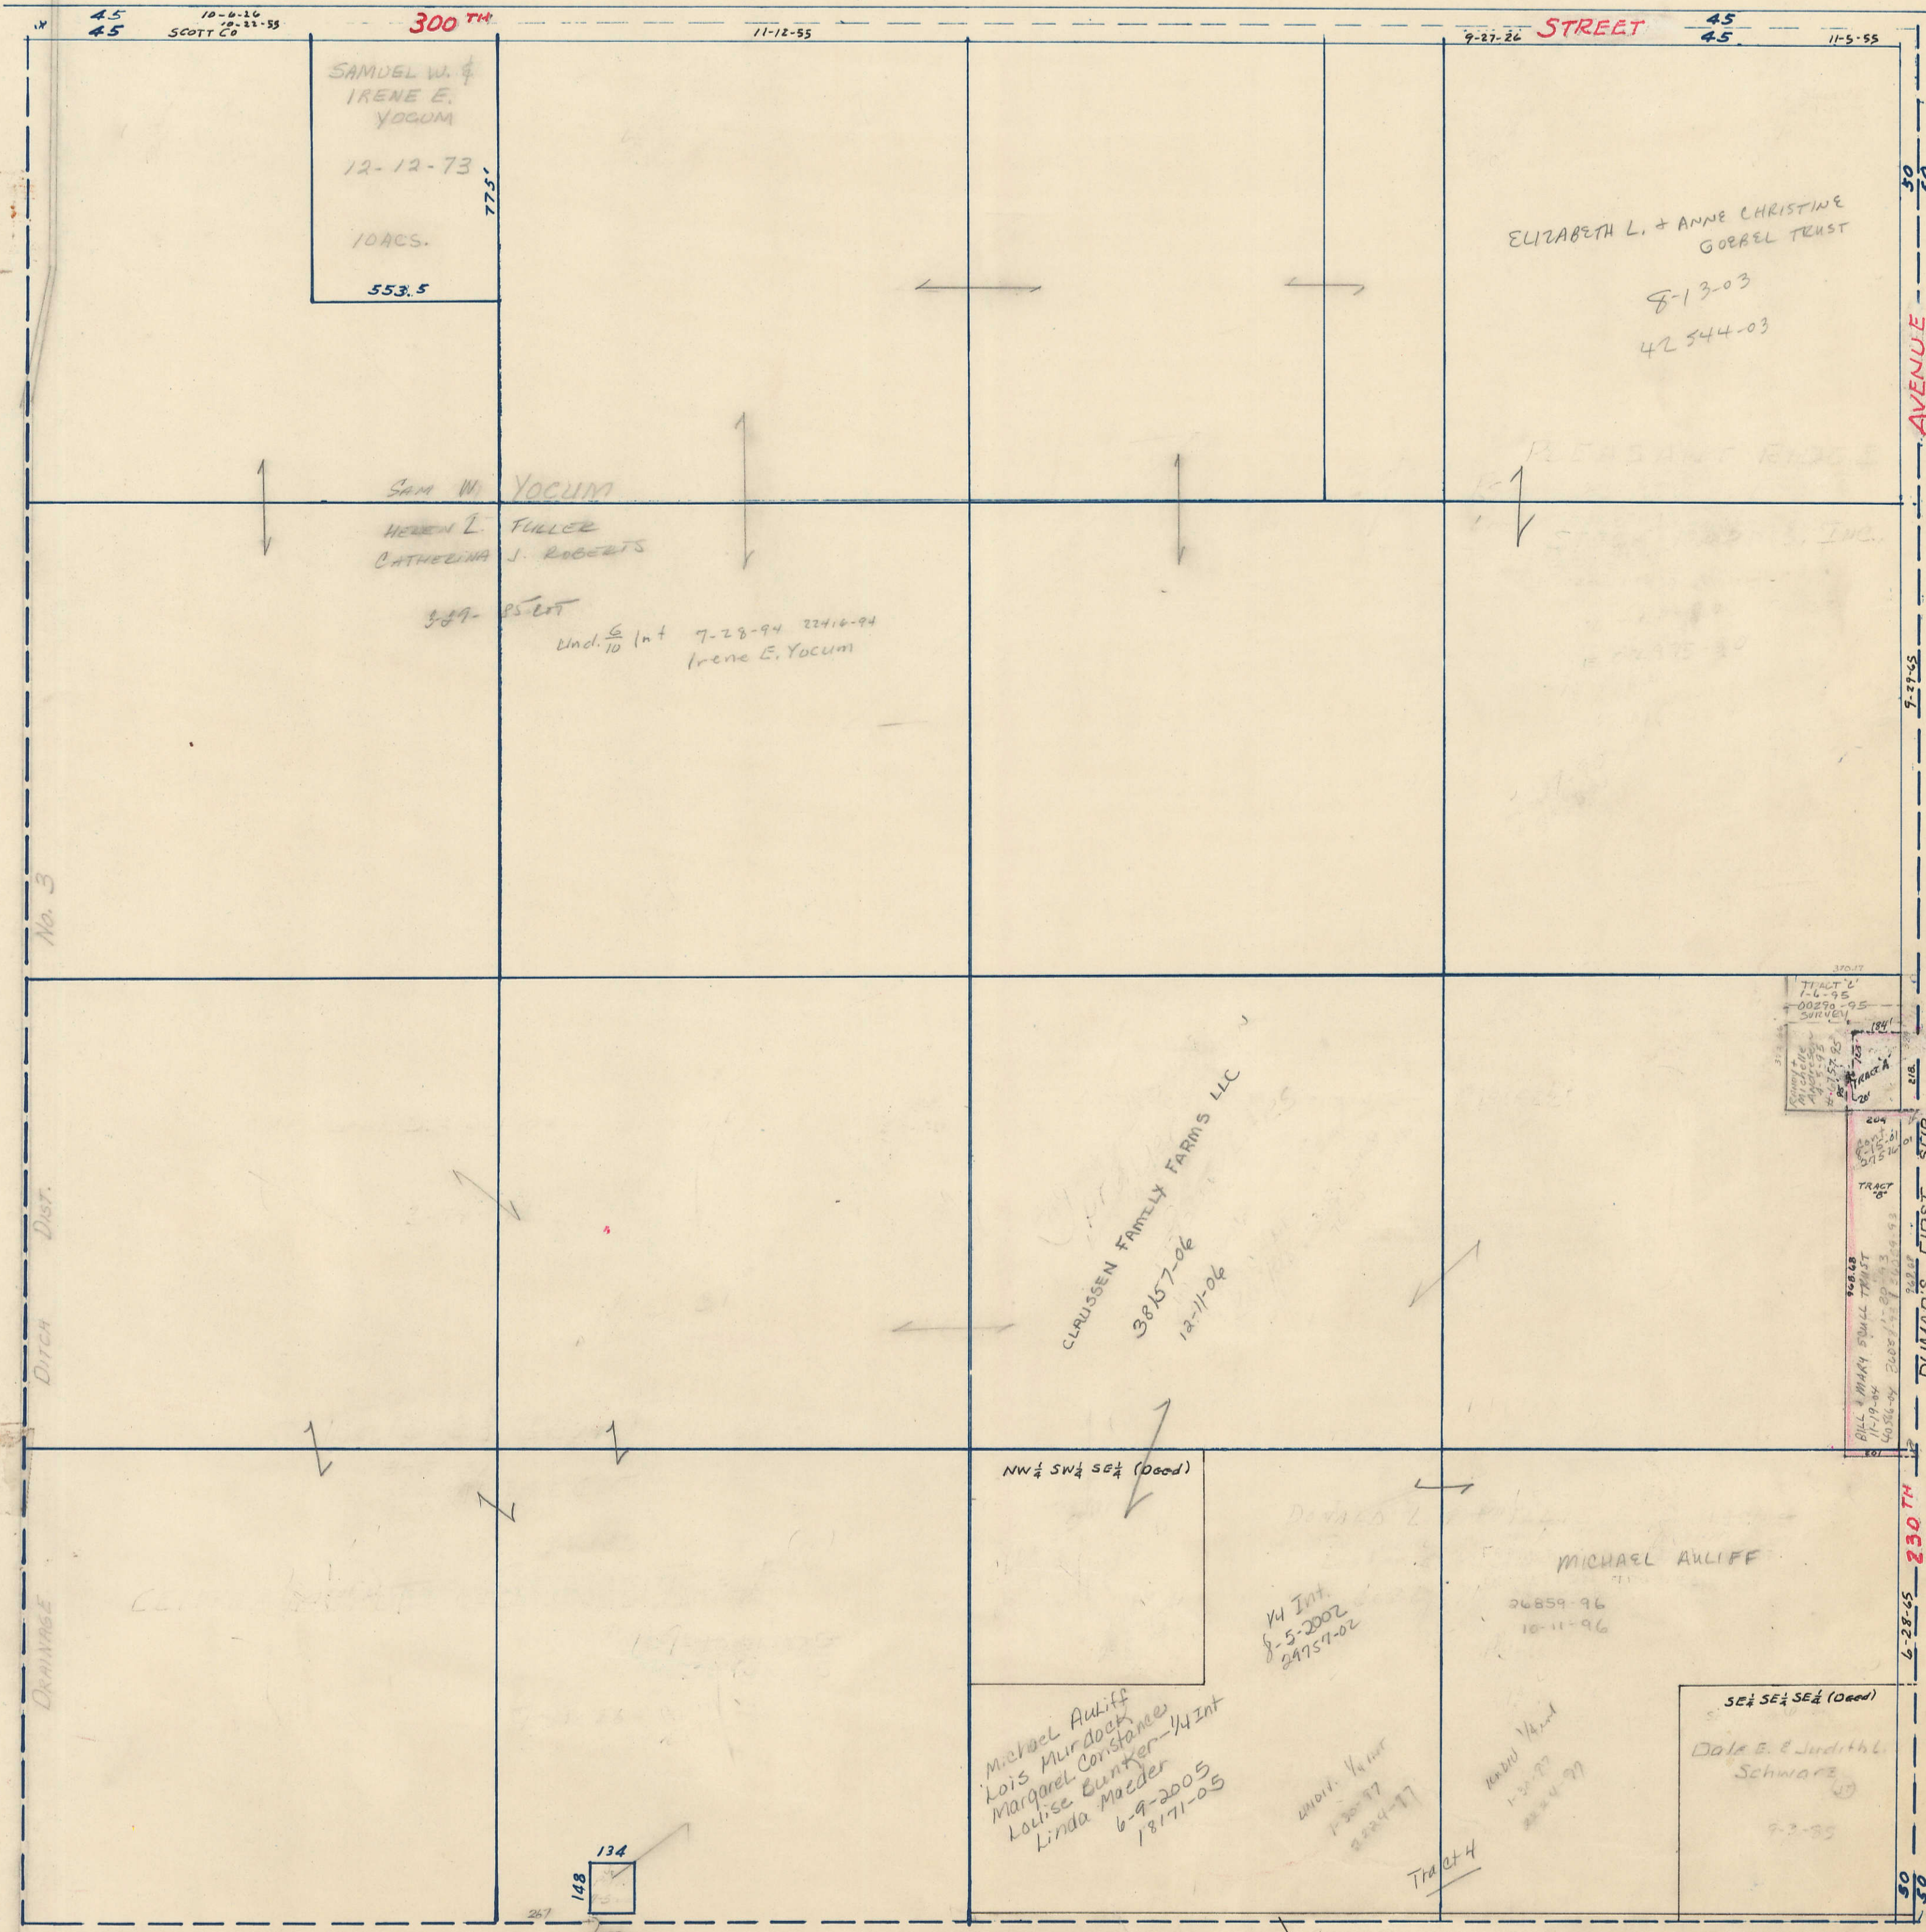

SOUTH  
SECTION 23

Transfer Page 1512ZL  
(Att)