


SECTION
15

SCALE IN CHAINS

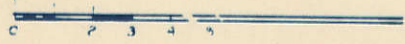

Township 80-North; Range 4

EAST OF THE FIFTH PRINCIPAL MERIDIAN


SCALE IN FEET



SCOTT COUNTY, IOWA
BUTLER TOWNSHIP

NORTH
SECTION 10

Transfer Page 51d-107

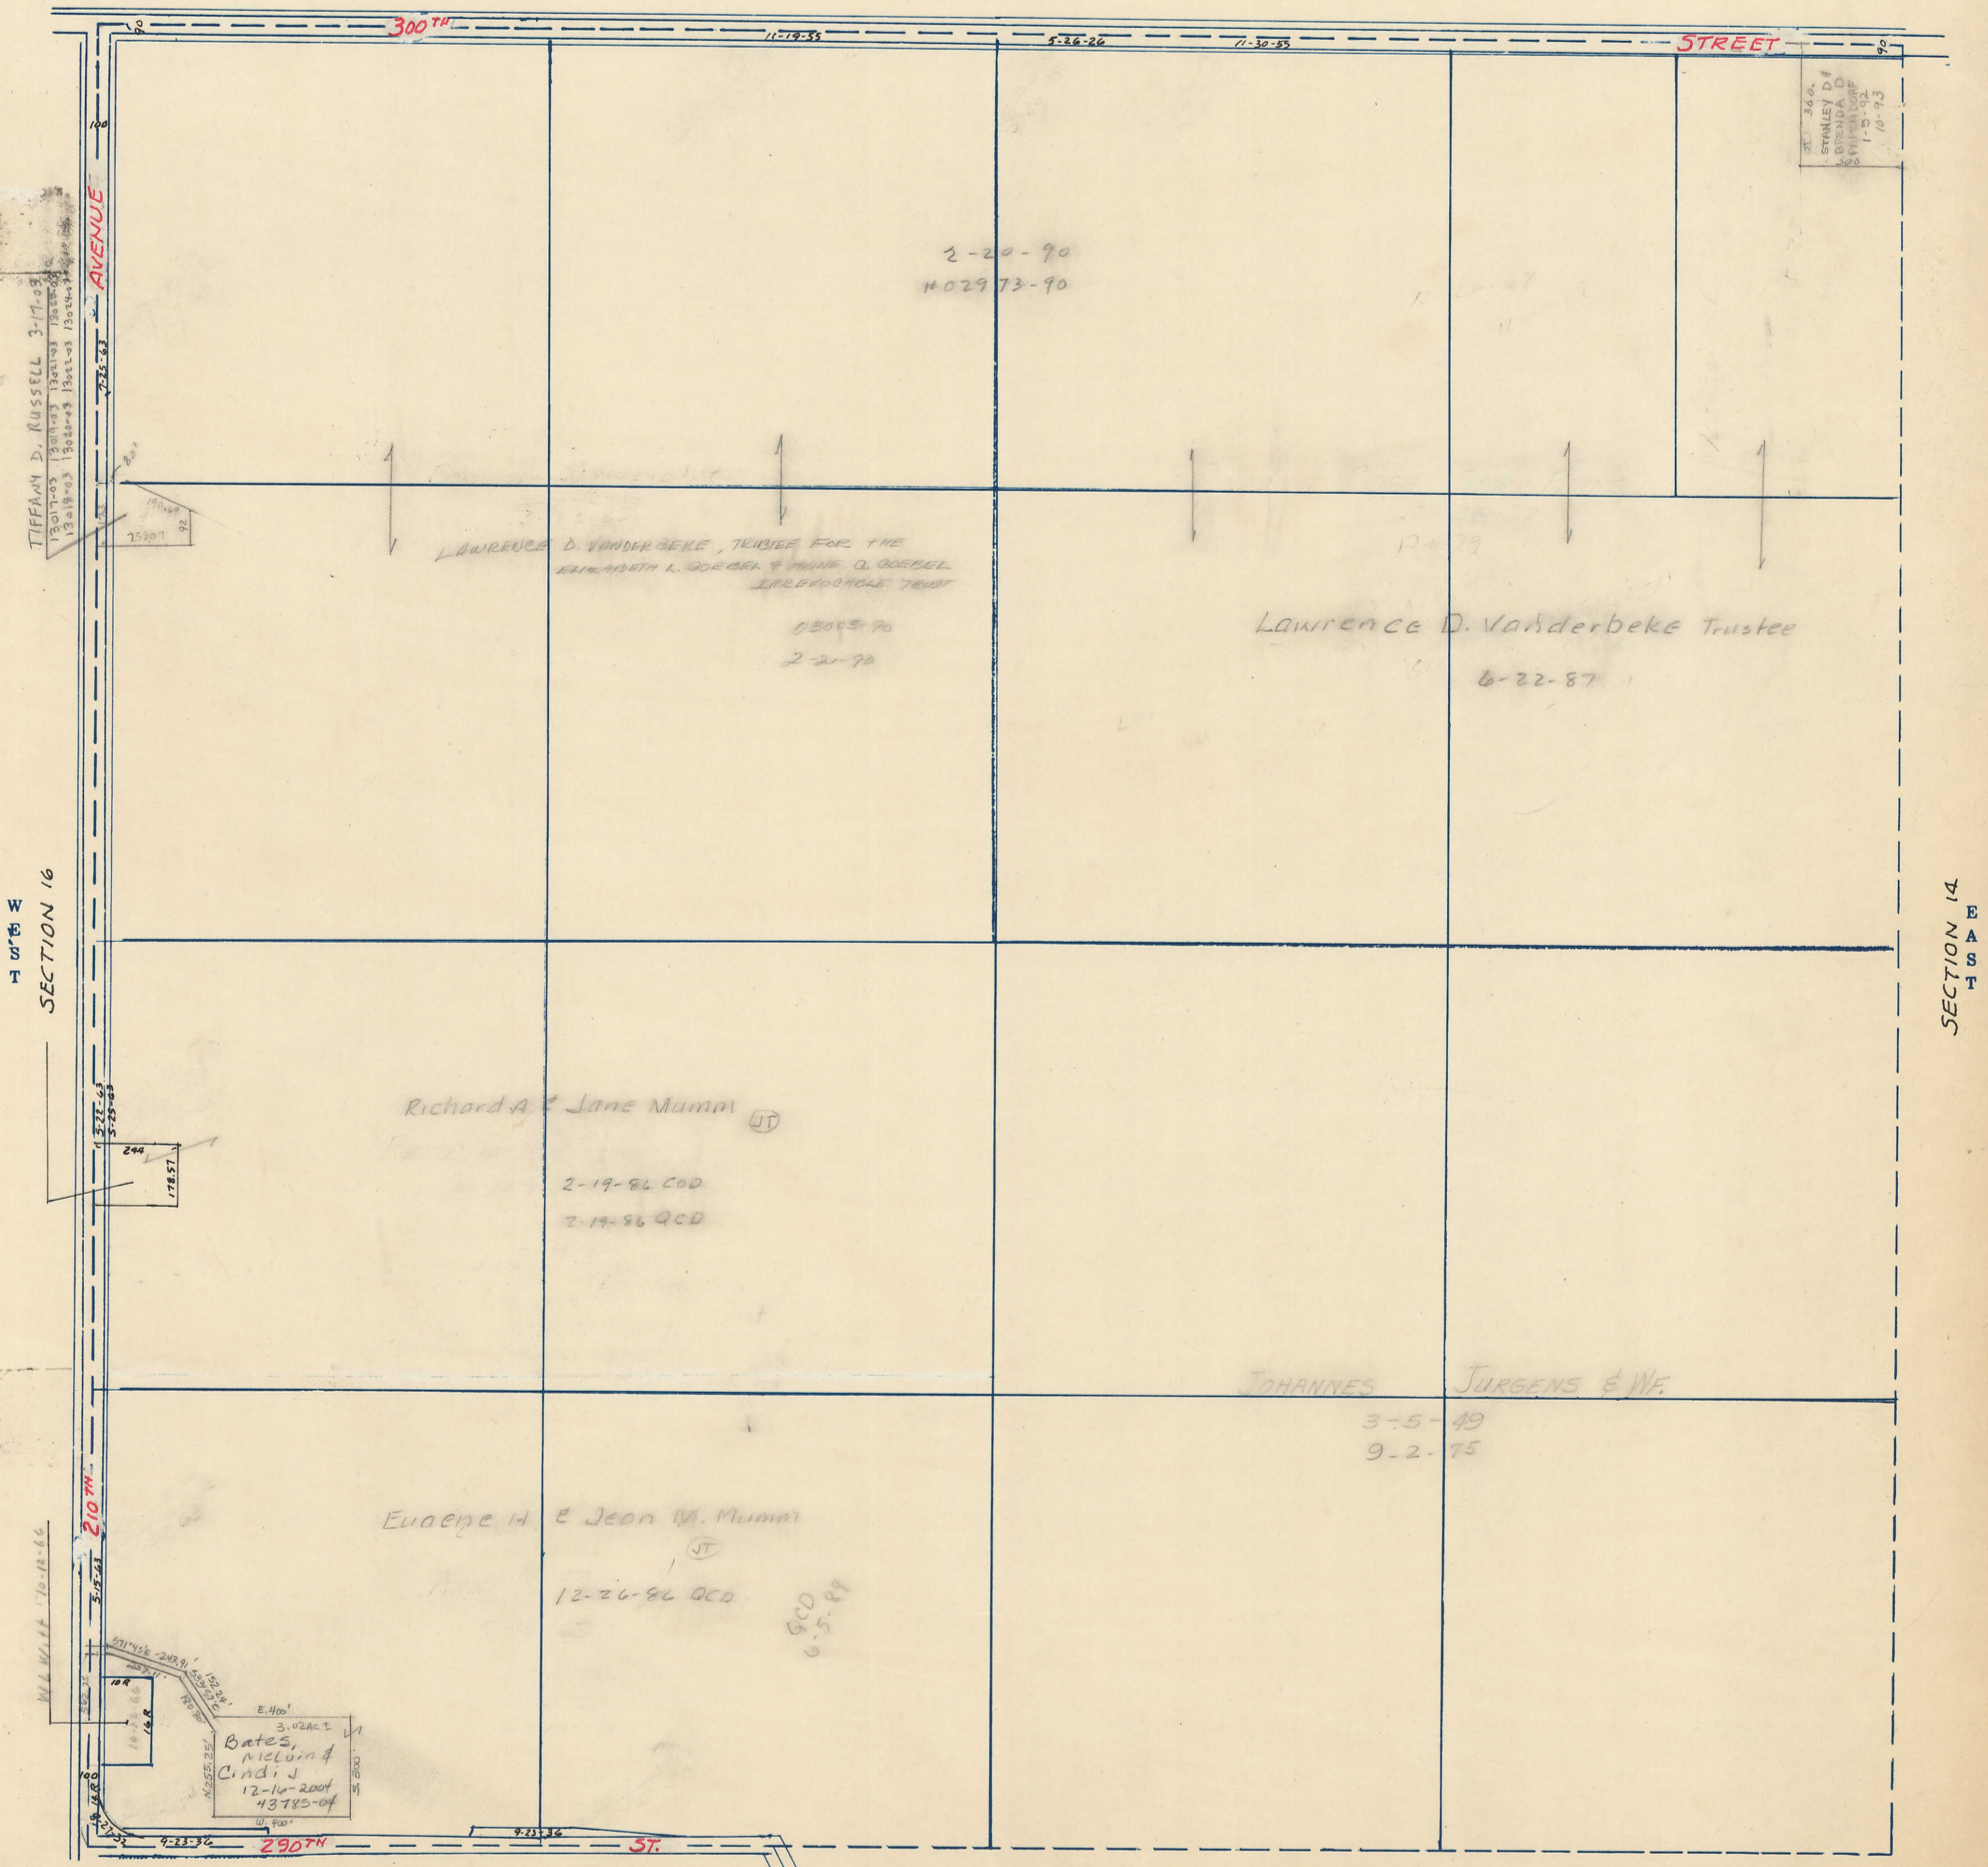

SOUTH
SECTION 22