

SECTION
18


SCALE IN CHAINS



Township 80-North; Range 4

EAST OF THE FIFTH PRINCIPAL MERIDIAN

SCALE IN FEET

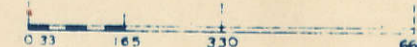


SCOTT COUNTY, IOWA
BUTLER TOWNSHIP

Transfer Pass 51d-110

NORTH
SECTION 7

WINFIELD TOWNSHIP

SECTION 17

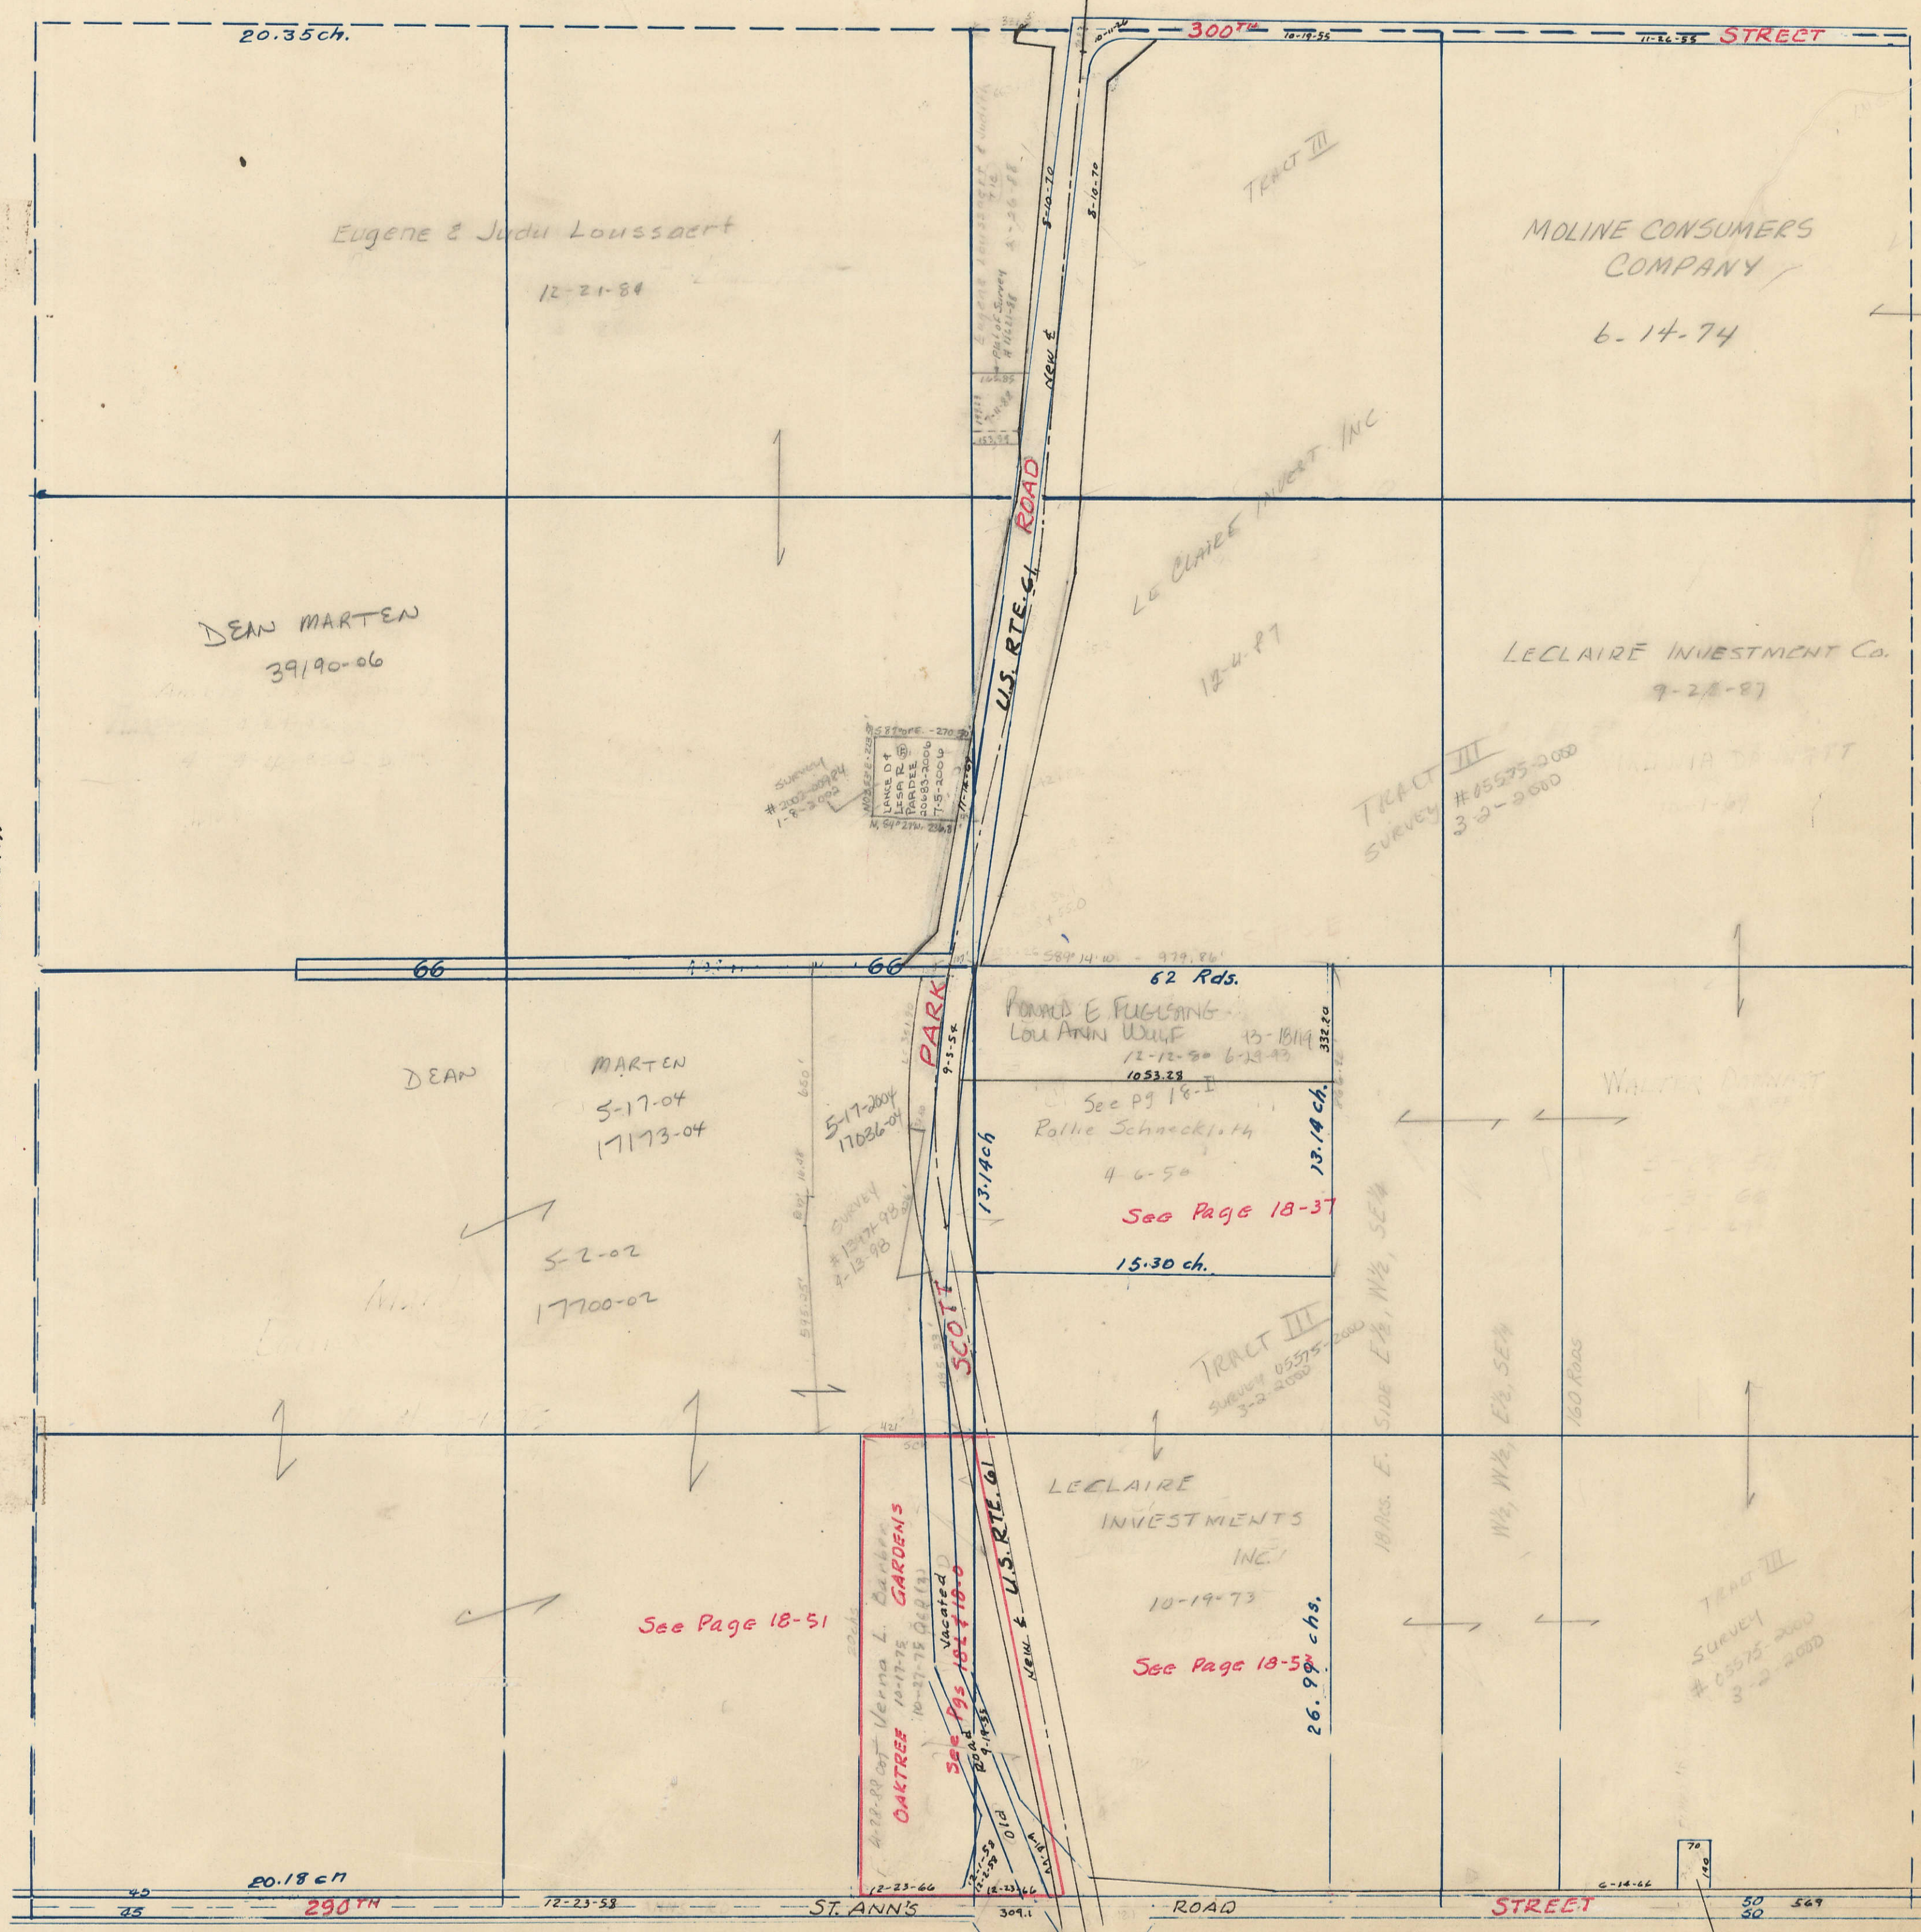

SOUTH
SECTION 19

Arnold & Gertrud Wolf
6-24-22, 1721-1921