

SECTION 19

Township 80-North; Range 4

EAST OF THE FIFTH PRINCIPAL MERIDIAN


SCOTT COUNTY, IOWA

BUTLER TOWNSHIP

SCALE IN CHAINS




SCALE IN FEET

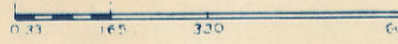

Transfer Page 51d-111

NORTH SECTION 18

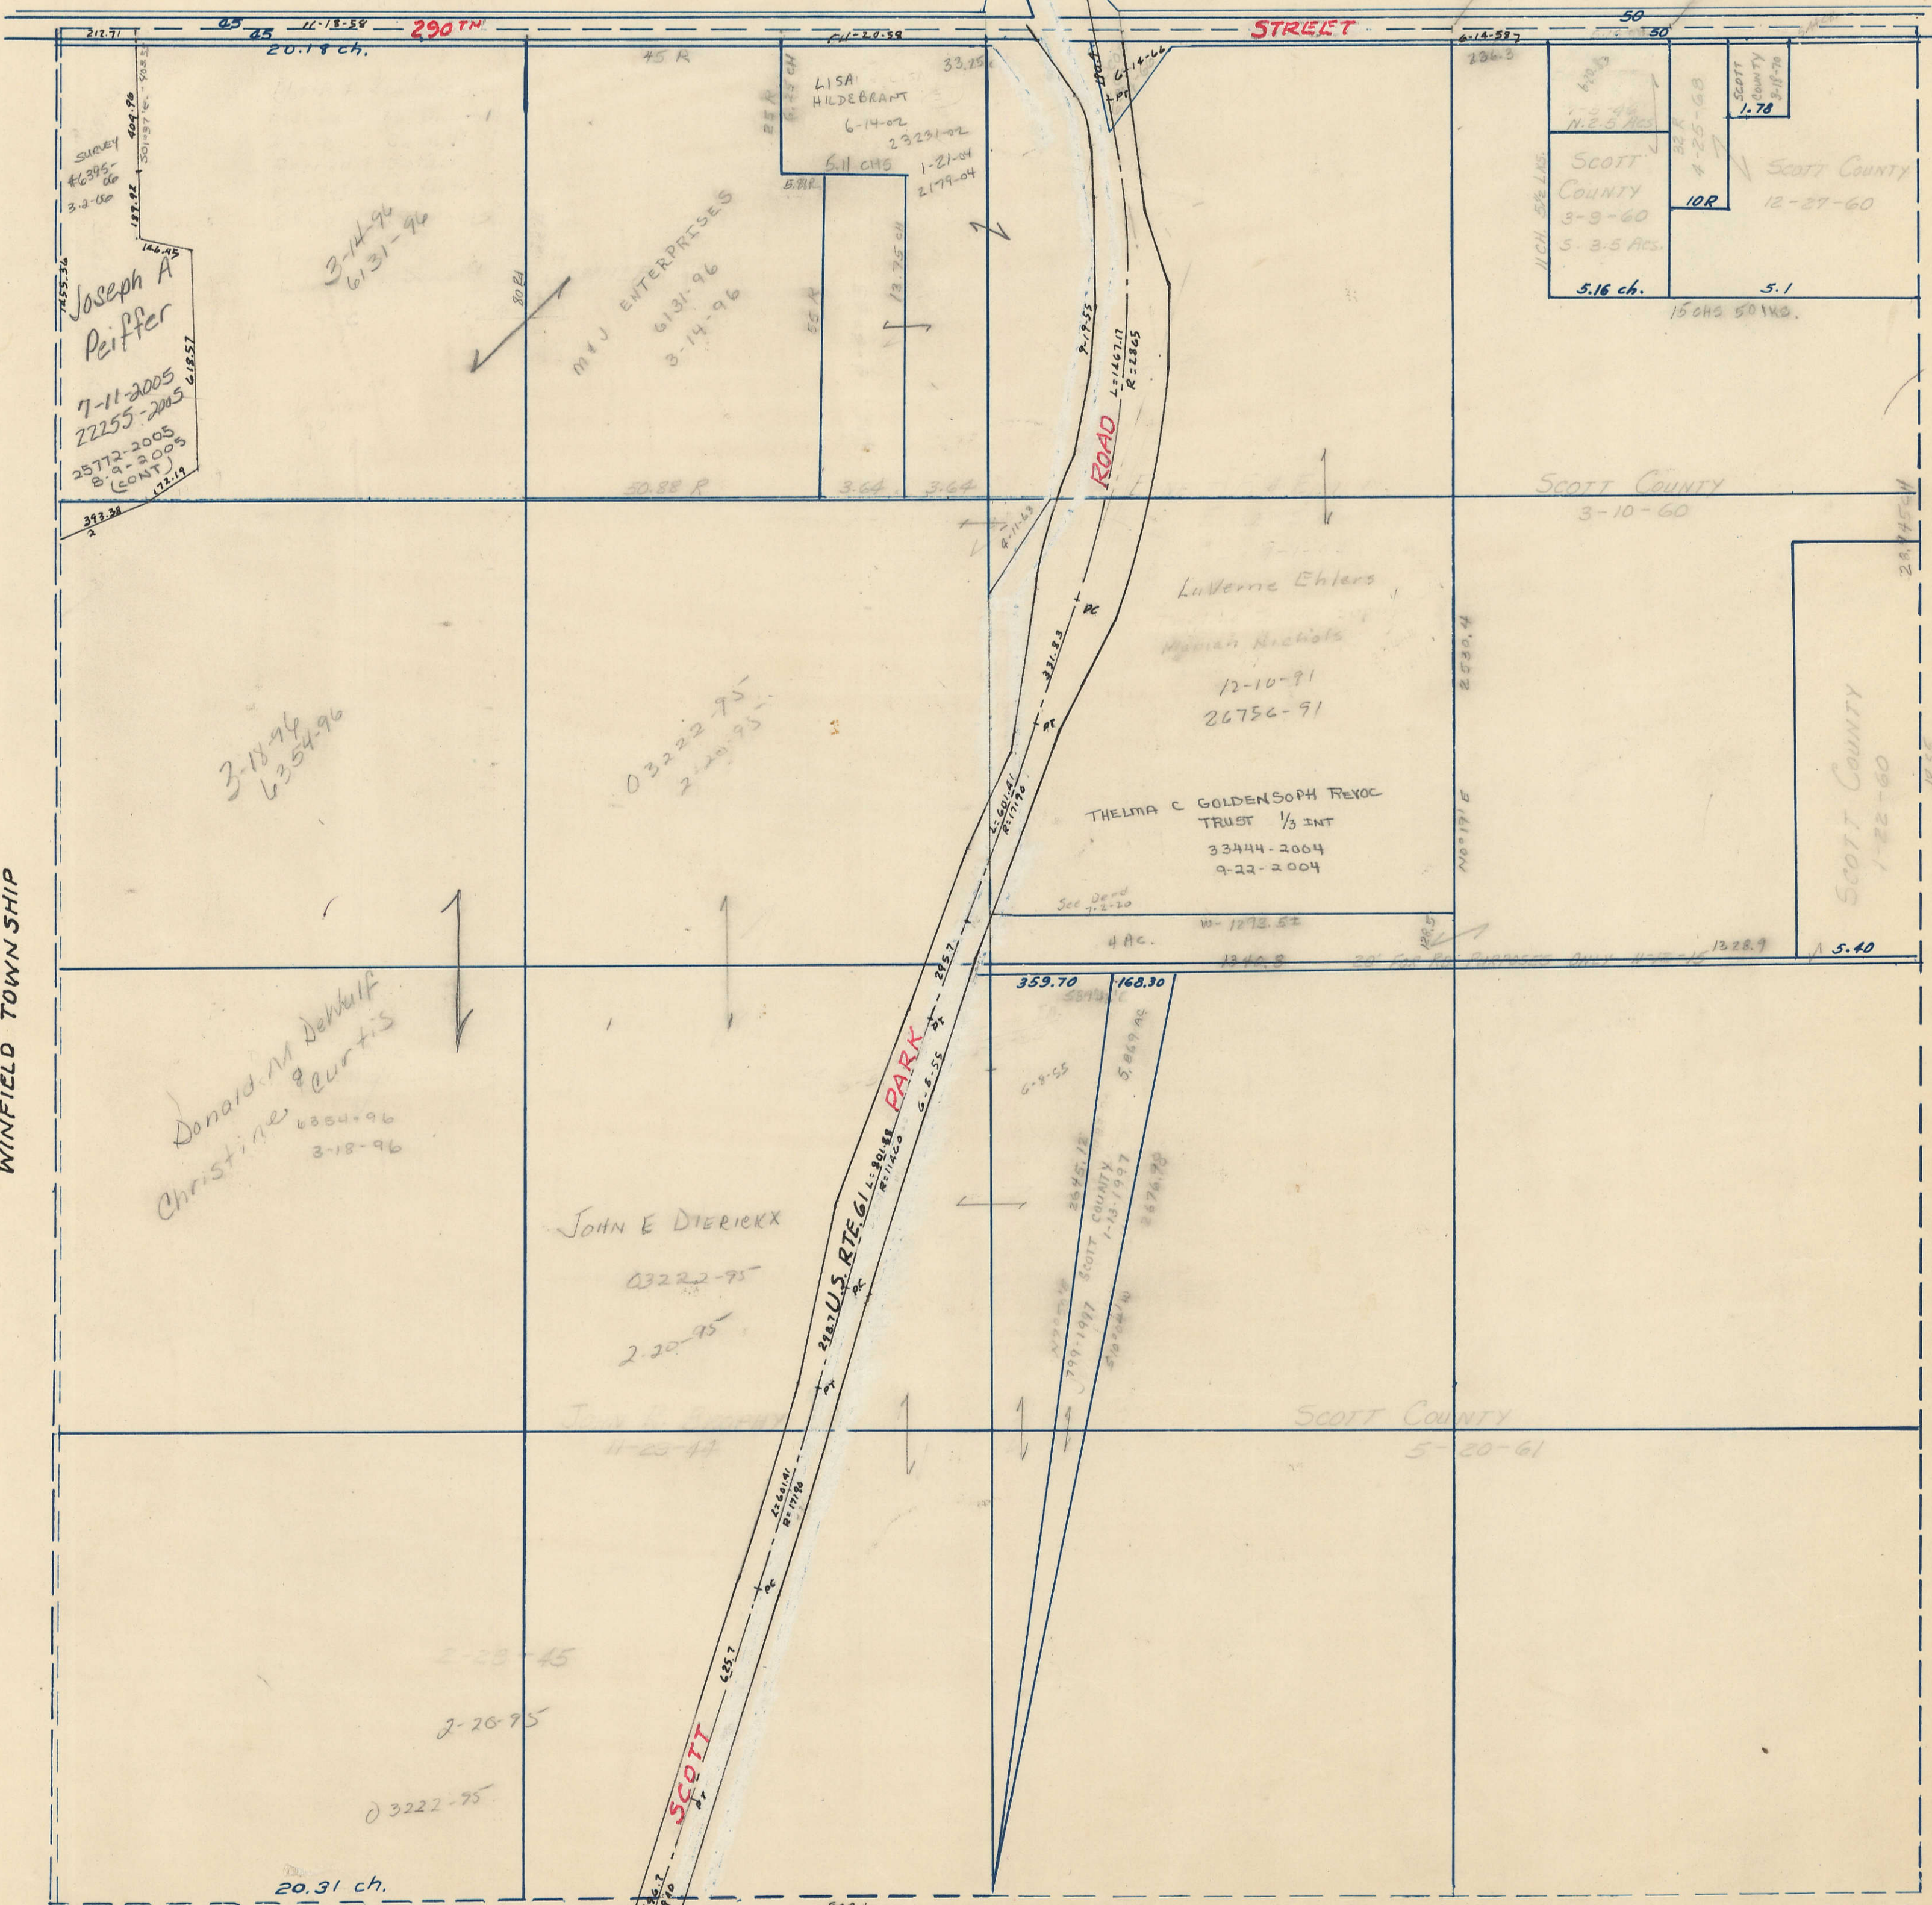

WINFIELD TOWNSHIP

SECTION 20 EAST

SOUTH SECTION 30