


SECTION 22

Township 80-North; Range 4

EAST OF THE FIFTH PRINCIPAL MERIDIAN

SCOTT COUNTY, IOWA
BUTLER TOWNSHIP

SCALE IN CHAINS

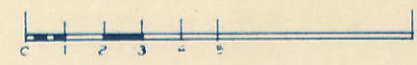


SCALE IN FEET



NORTH
SECTION 15

Transfer Page 514-114

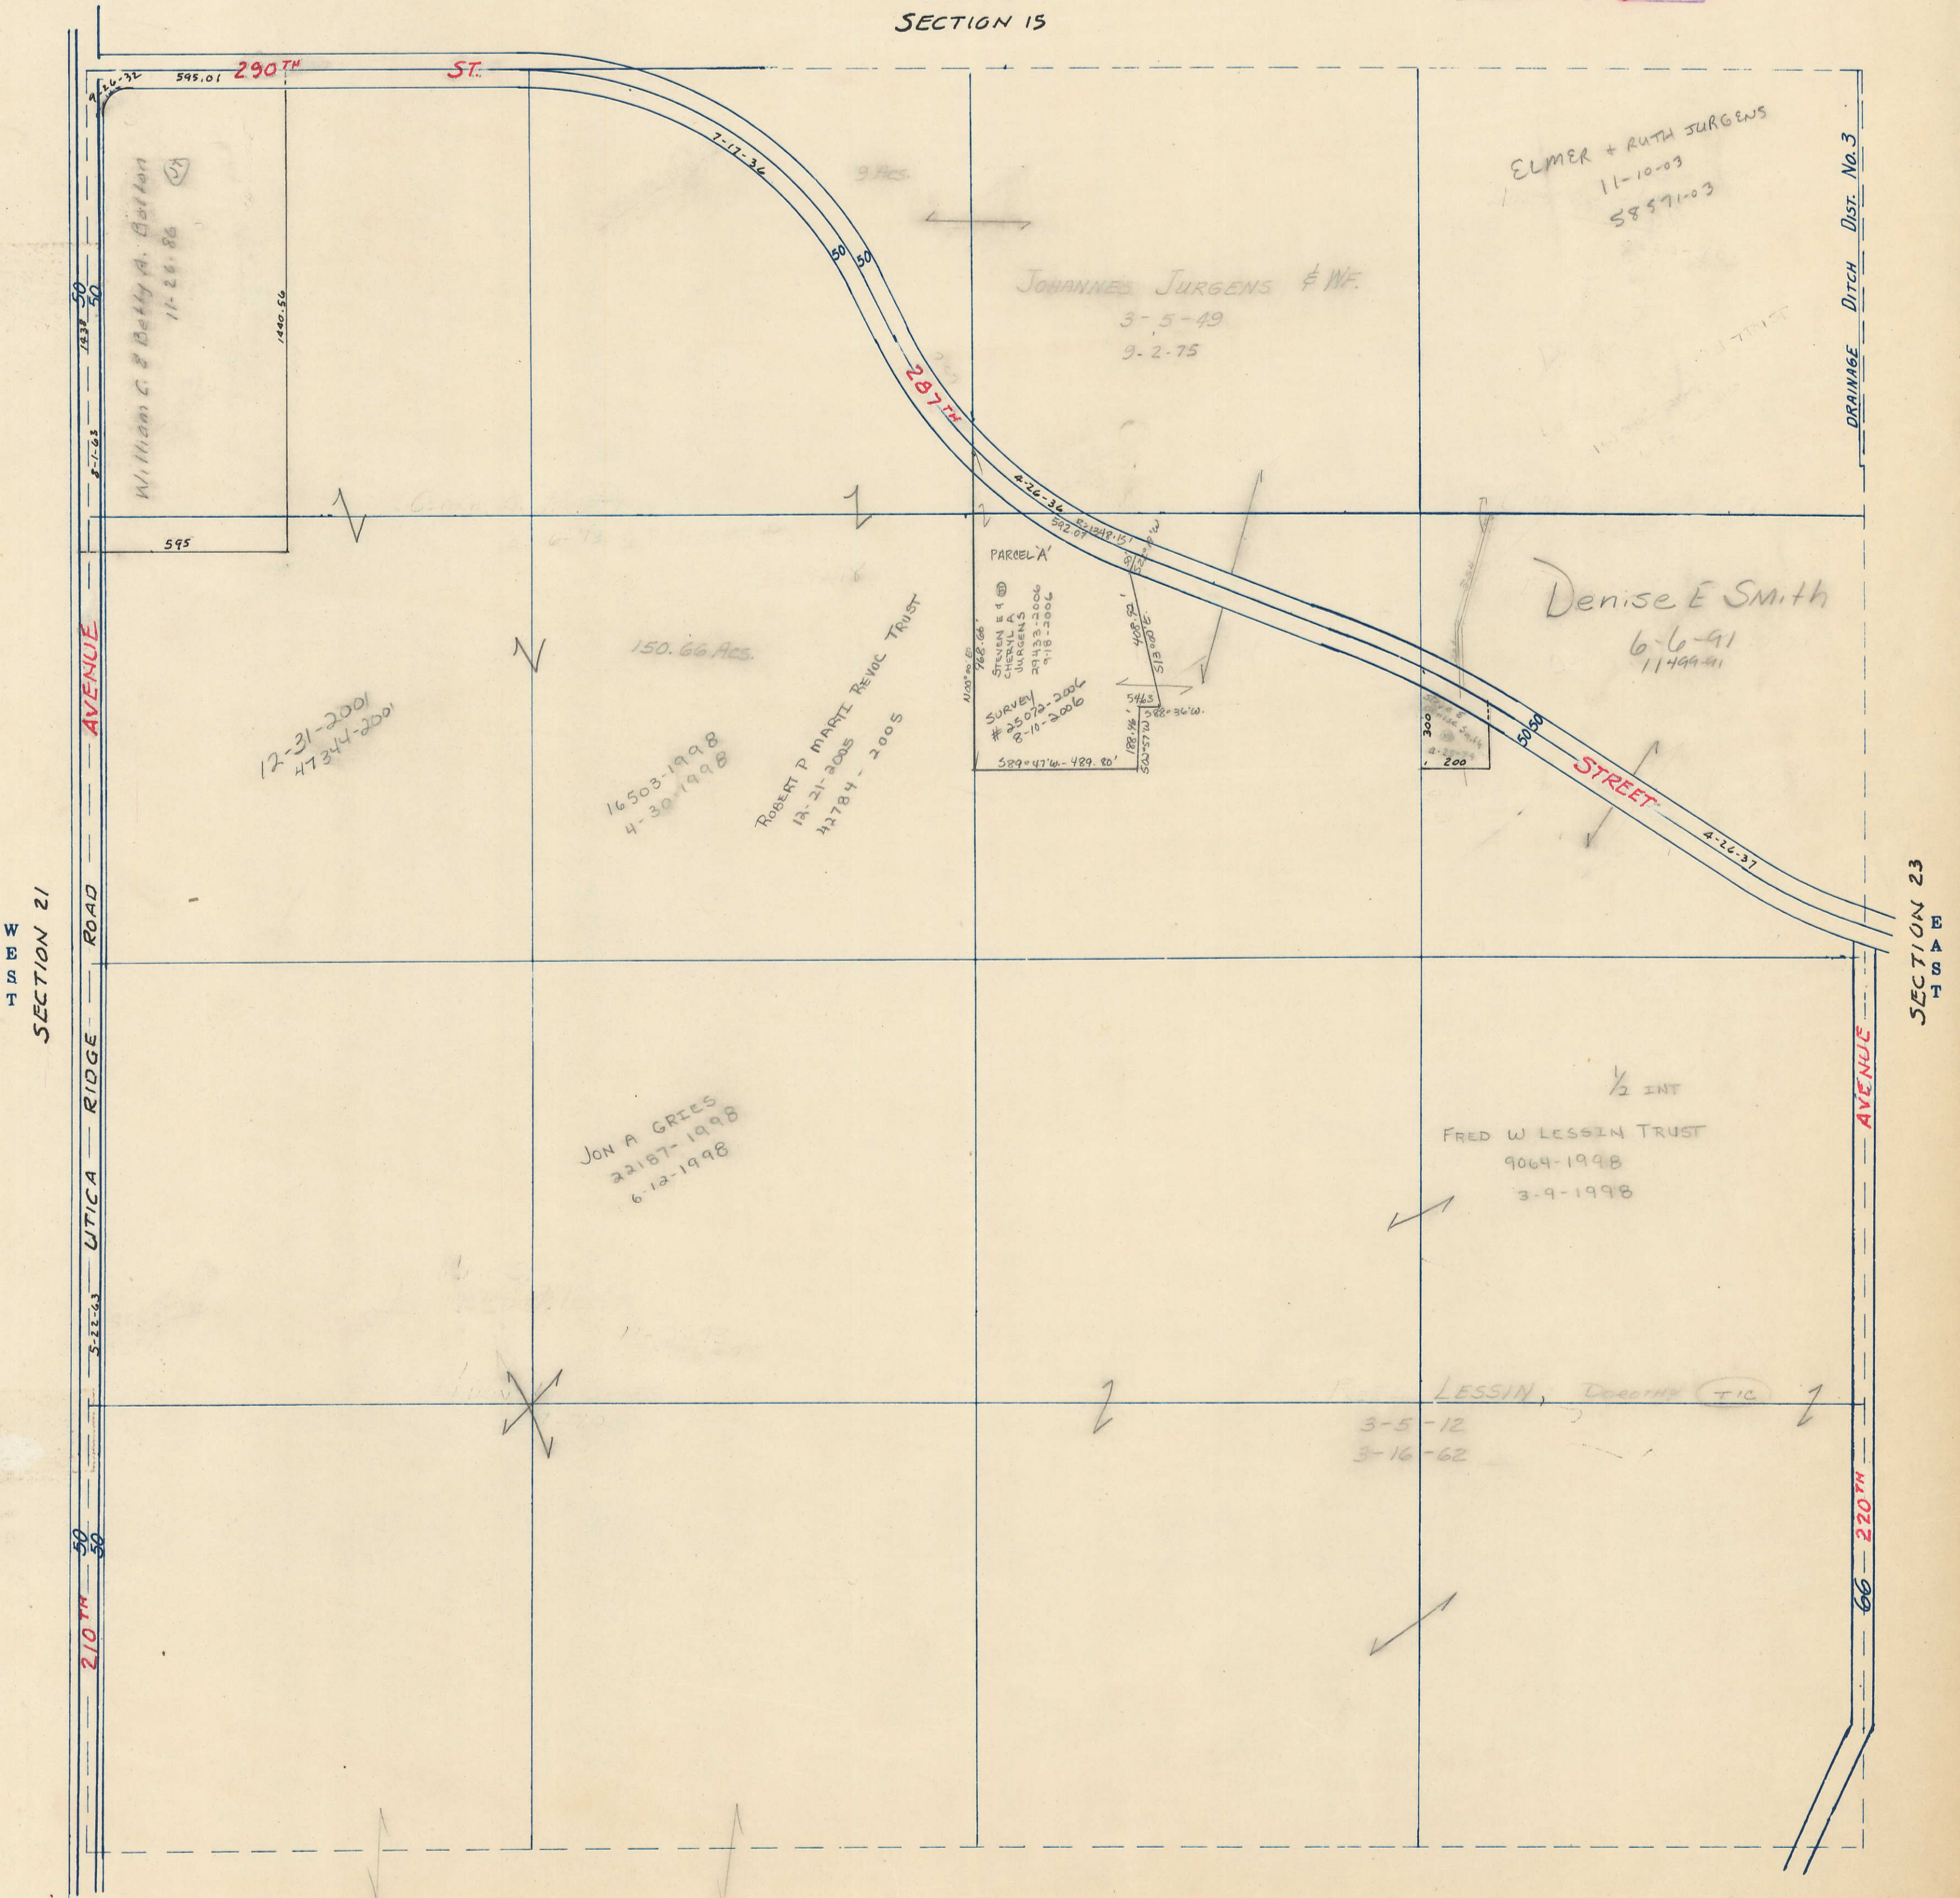

SOUTH
SECTION 21

SECTION 21

SECTION 23