


SECTION  
29

Township 80-North; Range 4  
EAST OF THE FIFTH PRINCIPAL MERIDIAN  
SCOTT COUNTY, IOWA  
BUTLER TOWNSHIP

SCALE IN CHAINS

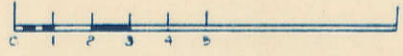

SCALE IN FEET




NORTH  
SECTION 20

Transfer Page 51d-121

SECTION 30  
WEST

VACATED 12-31-63

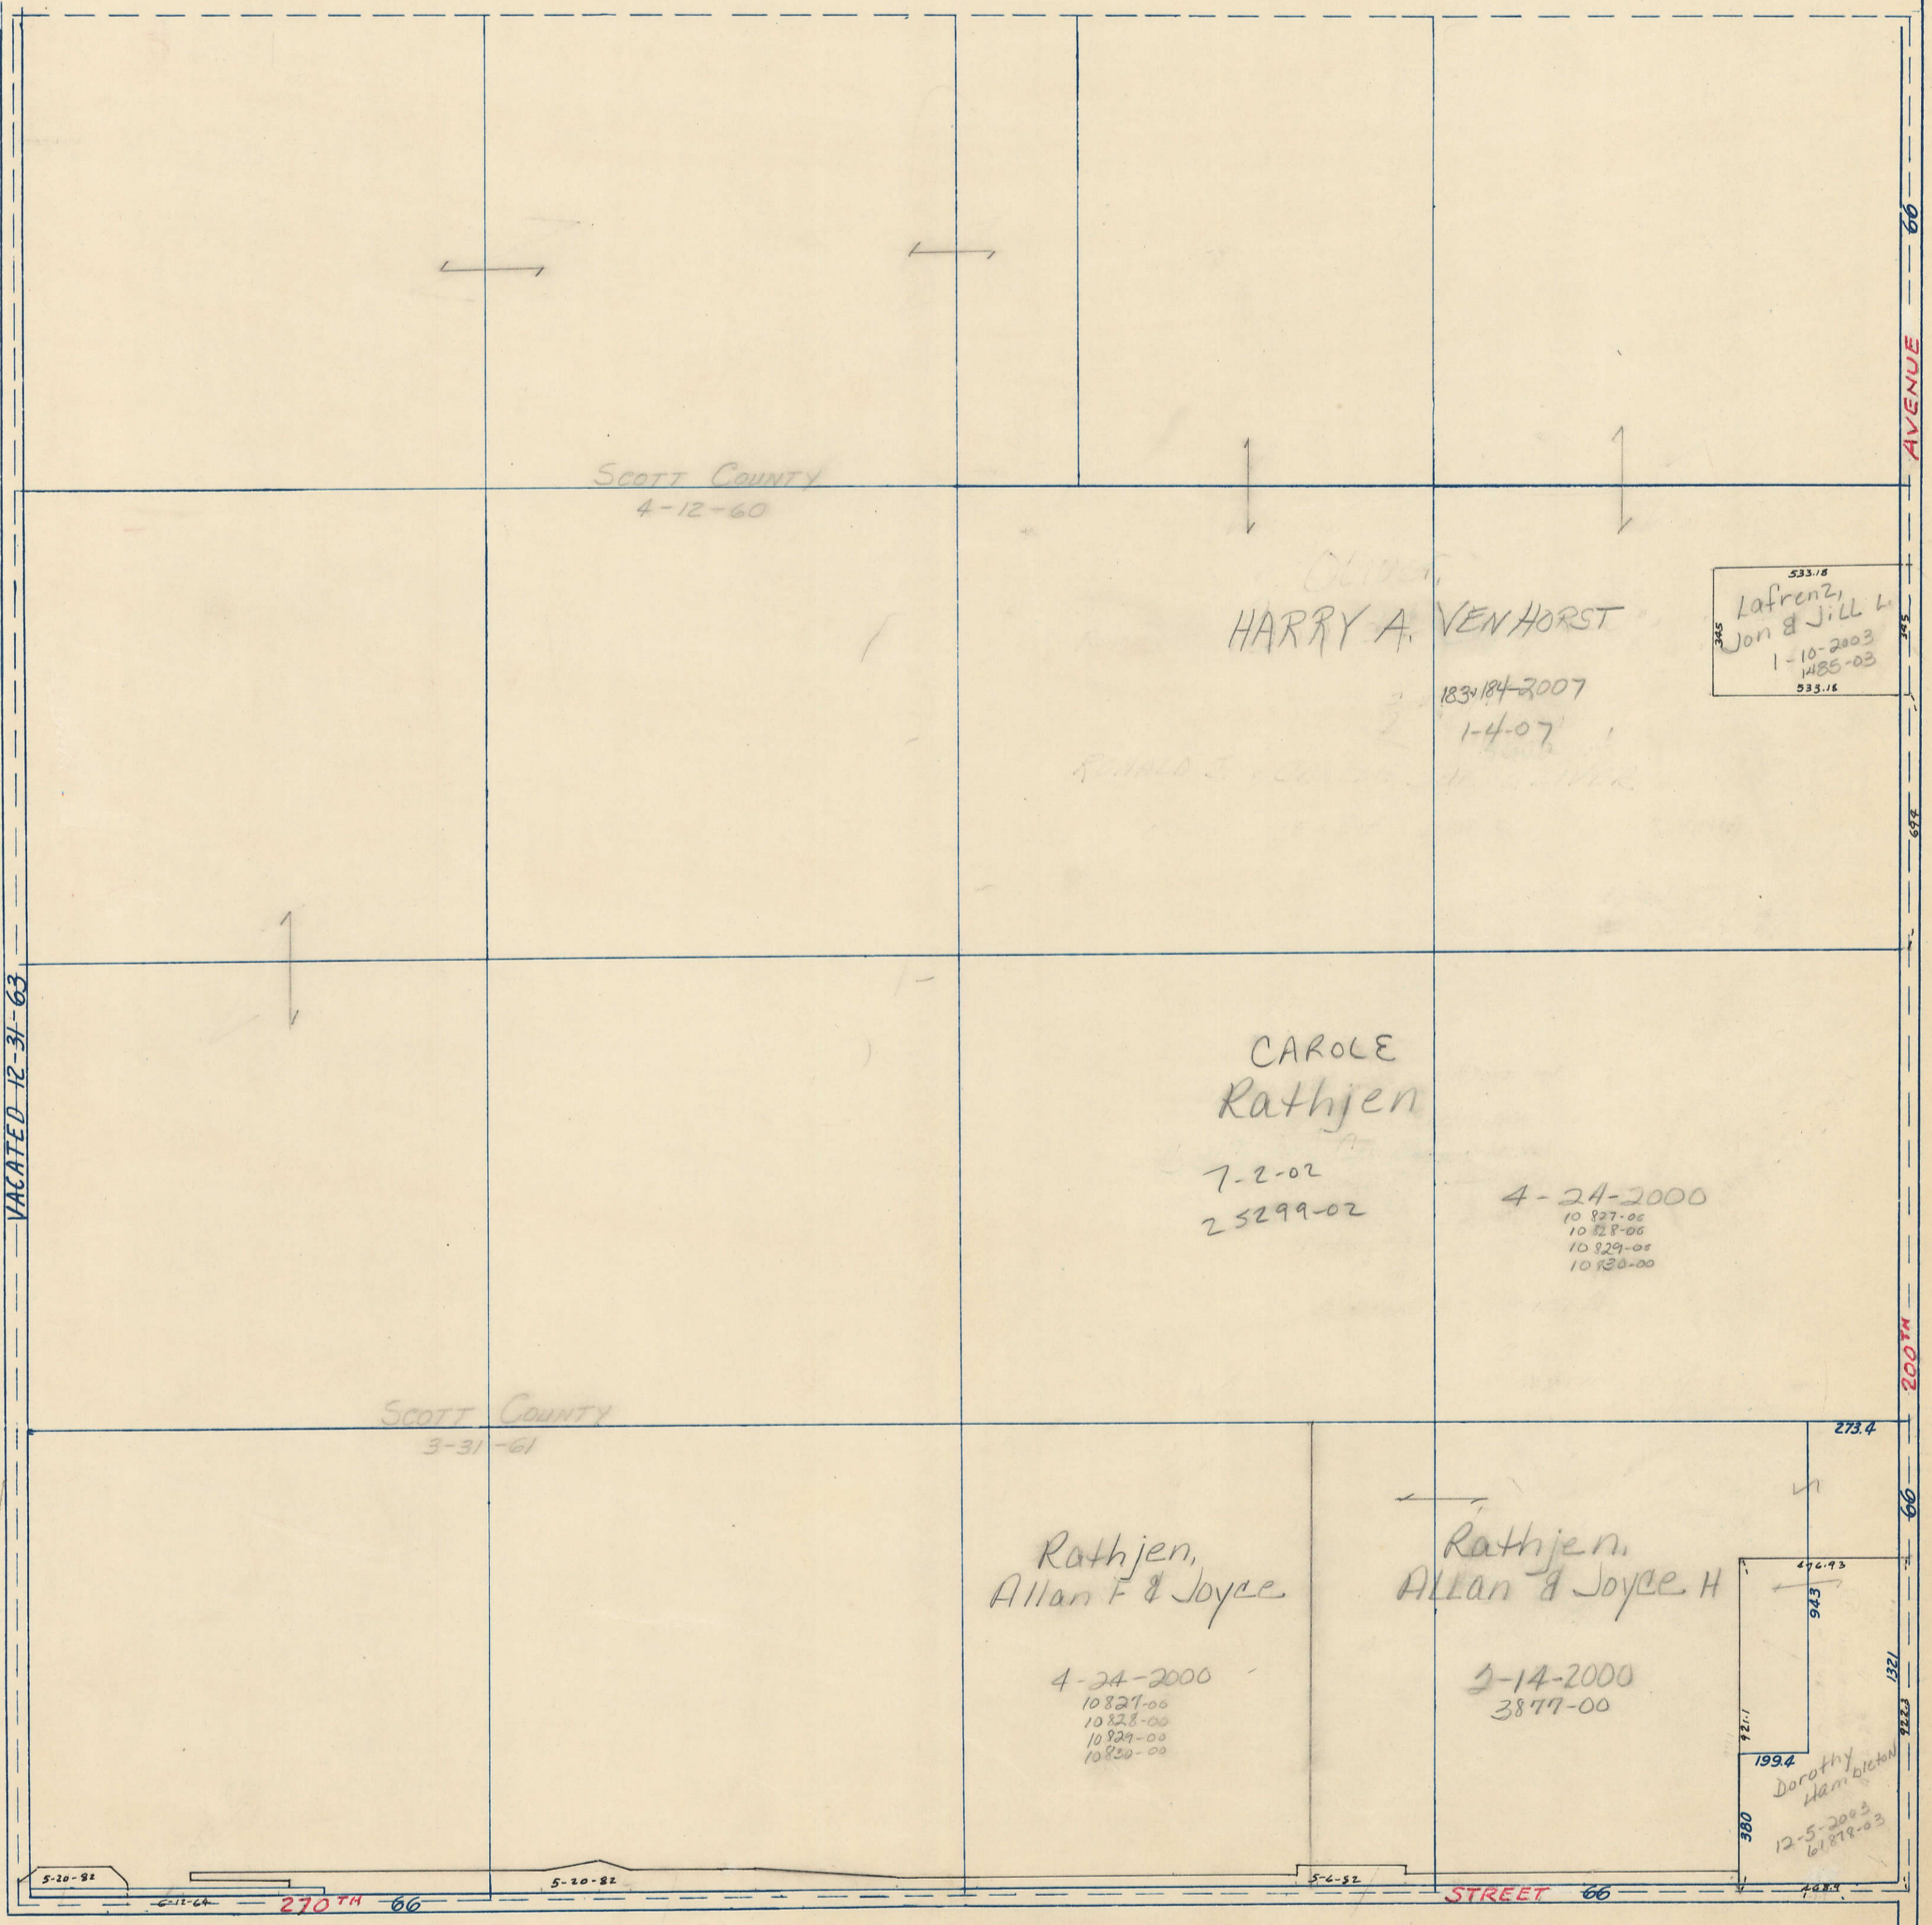

SECTION 28  
EAST

SOUTH  
SECTION 32