

SECTION  
32

SCALE IN CHAINS



Township 80-North; Range 4

EAST OF THE FIFTH PRINCIPAL MERIDIAN

SCOTT COUNTY, IOWA

BUTLER TOWNSHIP

SCALE IN FEET



SECTION 29  
NORTH


Transfer Page 51d-124

SCHNECKLOTH'S SUBDIVISION

Transfer Page 217L-1632

5-1-2000  
11659-00

Cindy J. Clemons

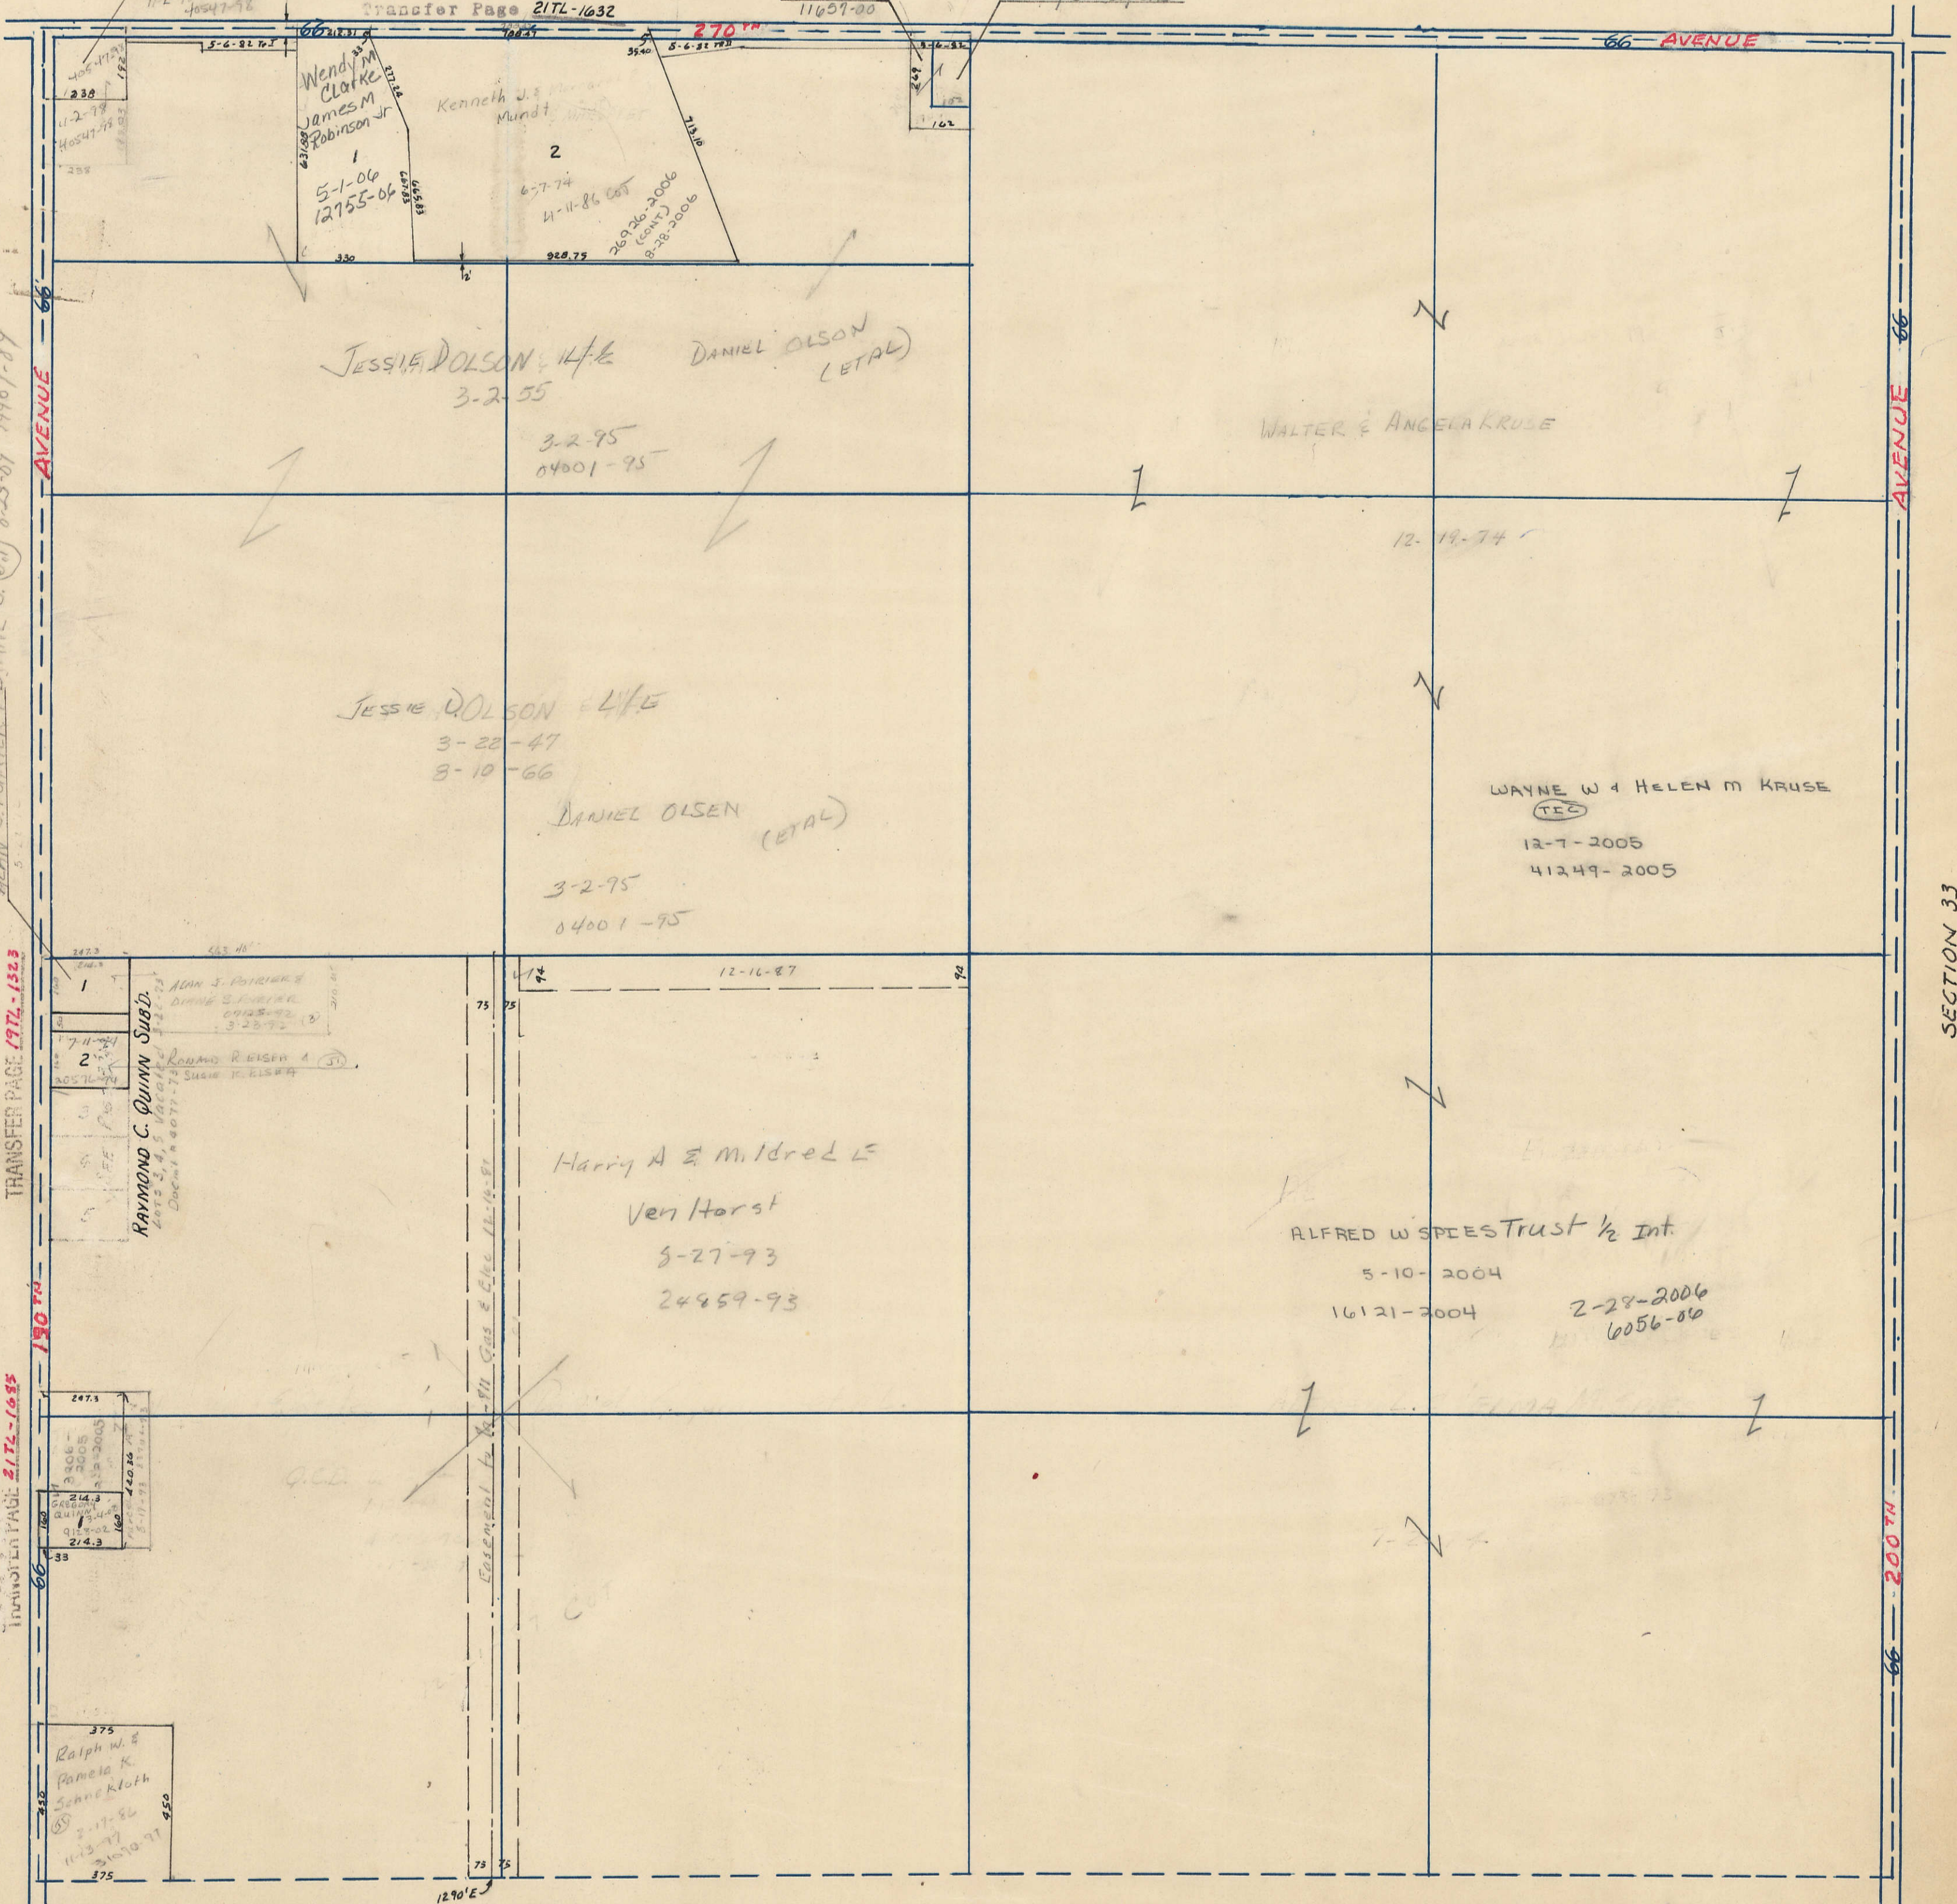

SECTION 31  
WEST  
ALAN J. POWELL & DIANE S. (Jr) 8-23-89 19469-89  
TRANSFER PAGE 177L-1333

TIM QUINN SUBDIVISION  
TRANSFER PAGE 217L-1633

SECTION 33  
EAST

SECTION 5; LINCOLN TWP.  
SOUTH