

SECTION 34

Township 80-North; Range 4

EAST OF THE FIFTH PRINCIPAL MERIDIAN


SCOTT COUNTY, IOWA

BUTLER TOWNSHIP

SCALE IN CHAINS




SCALE IN FEET

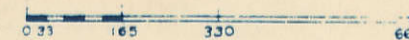

NORTH SECTION 27

Transfer Page 61d-126

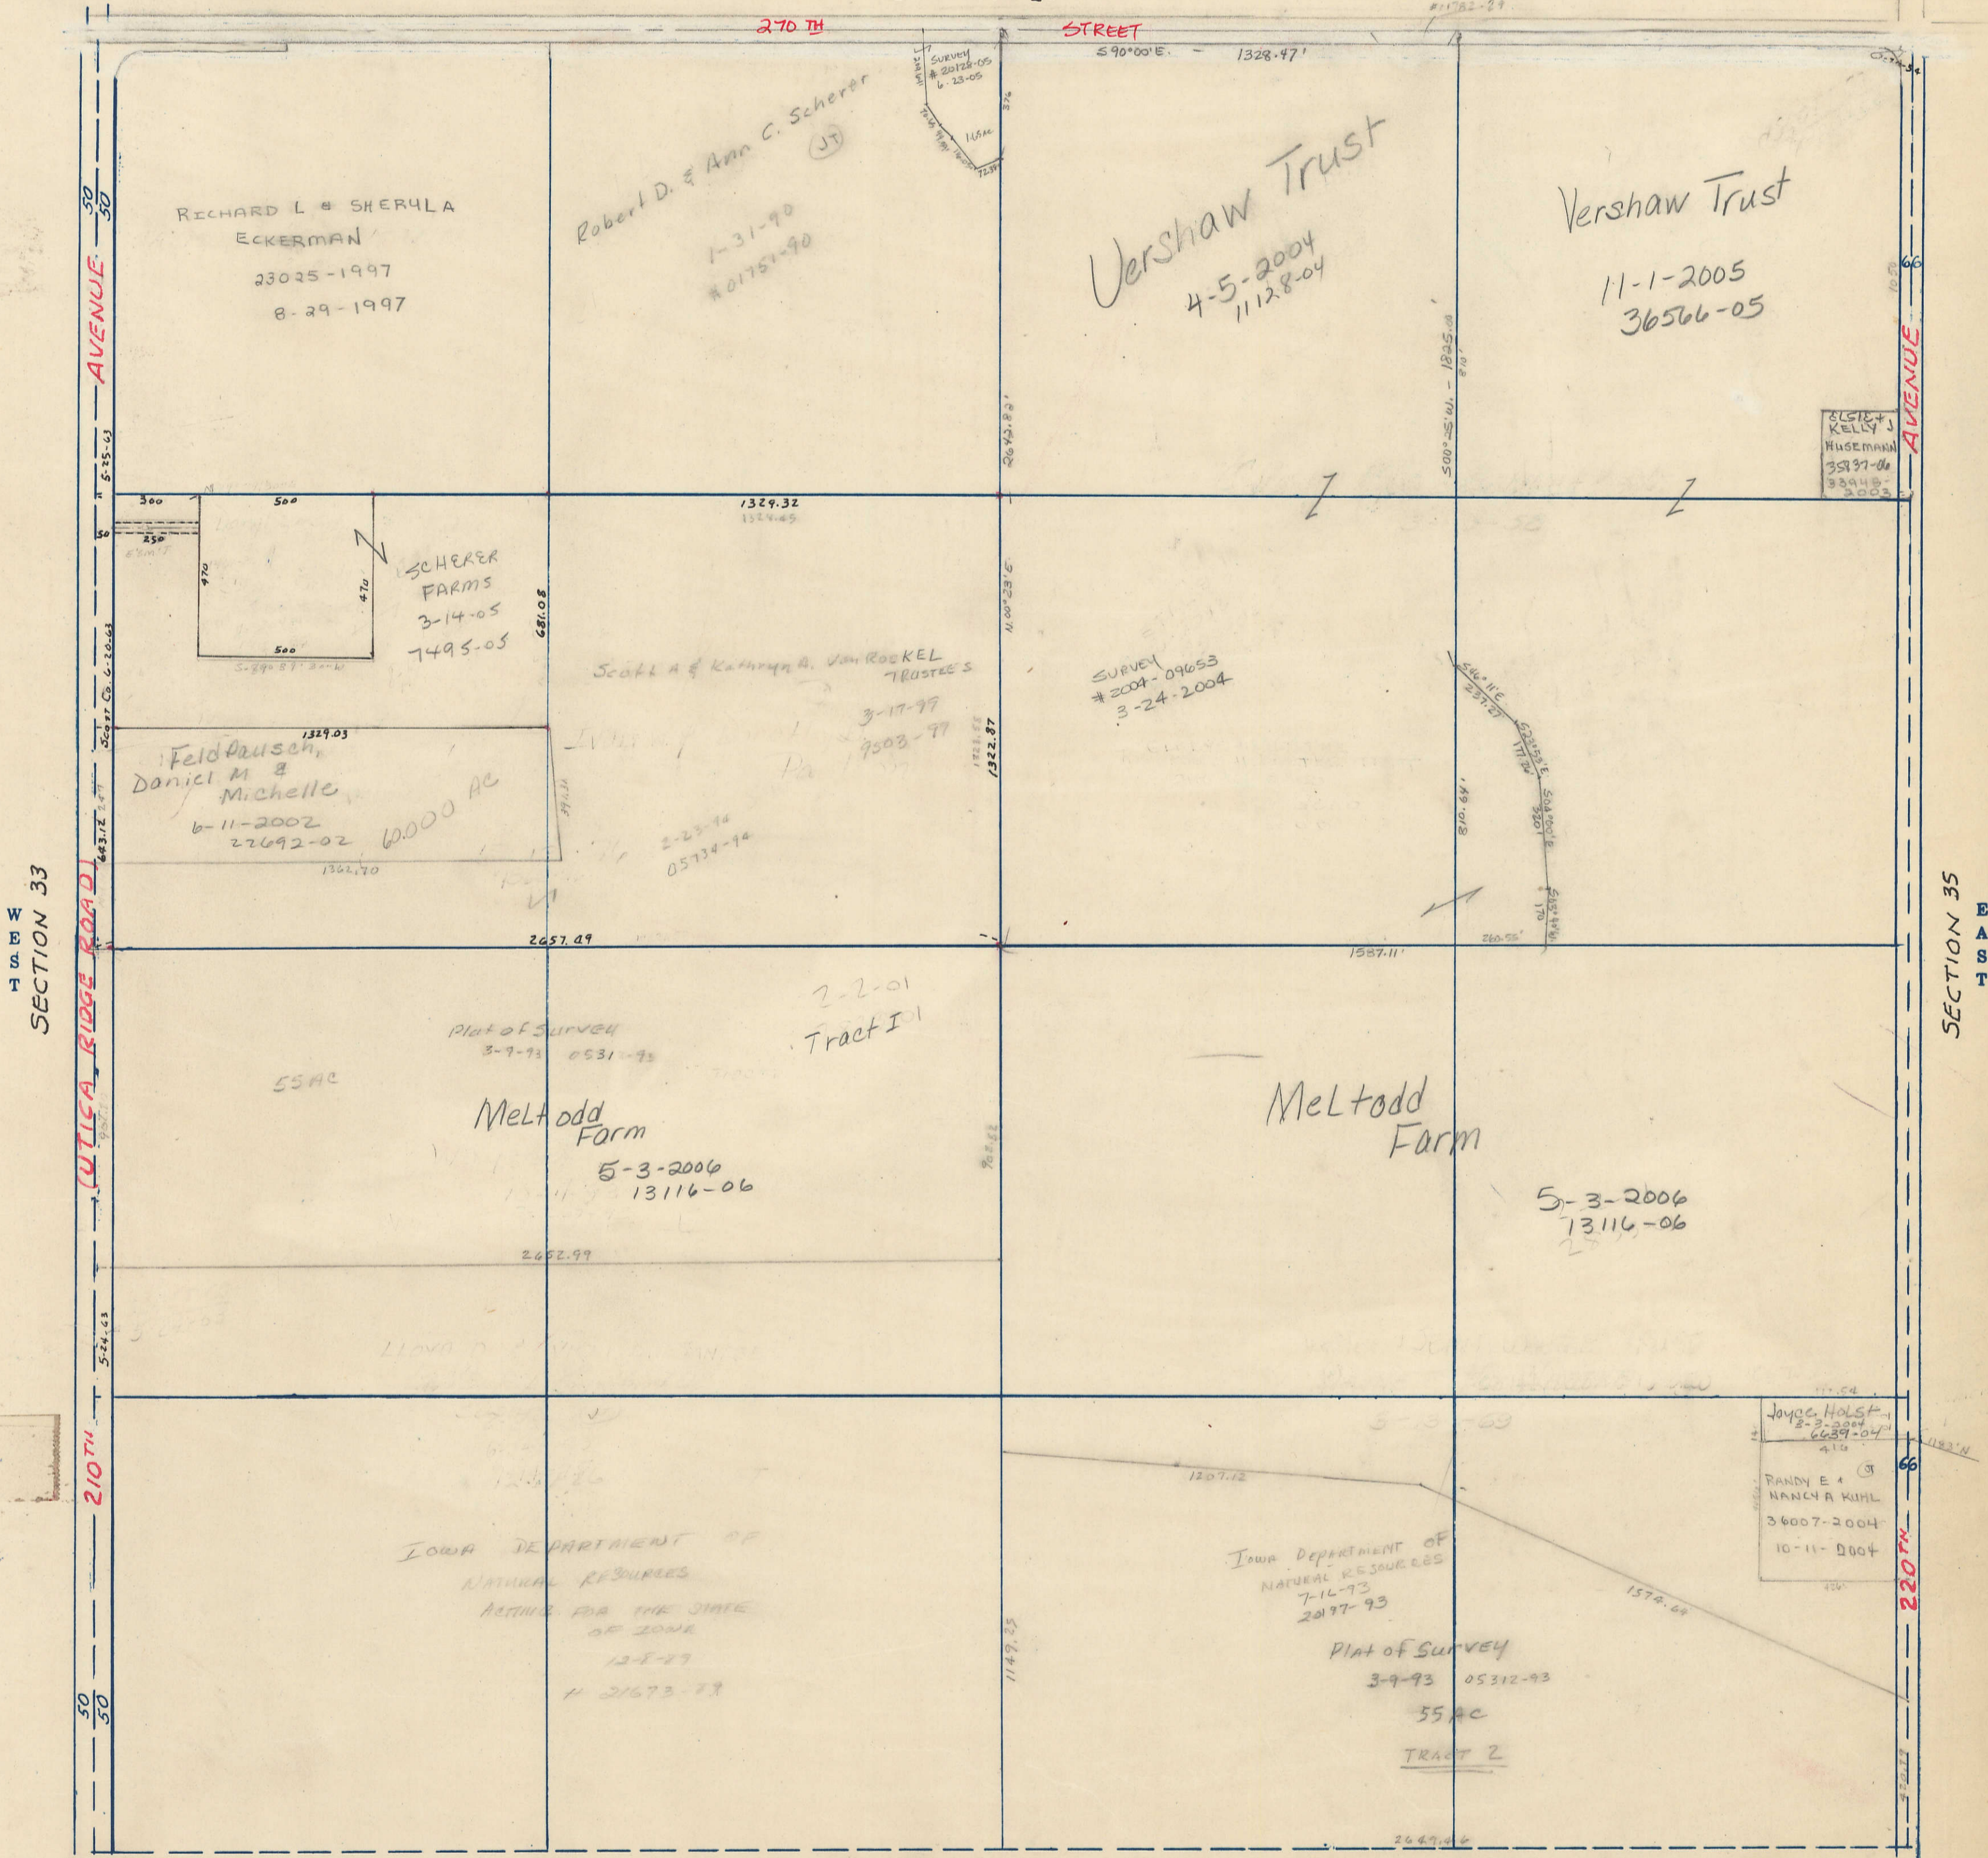

SECTION 33

SECTION 35

SOUTH SECTION 3, LINCOLN TWP.