


SECTION
36

SCALE IN CHAINS

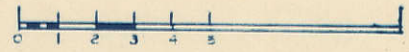

Township 80-North; Range 4

EAST OF THE FIFTH PRINCIPAL MERIDIAN

SCOTT COUNTY, IOWA

BUTLER TOWNSHIP


SCALE IN FEET



NORTH
SECTION 25

Transfer Page 624-128

Q.C.D. DISC. BR. 21
SEE PAGE 72

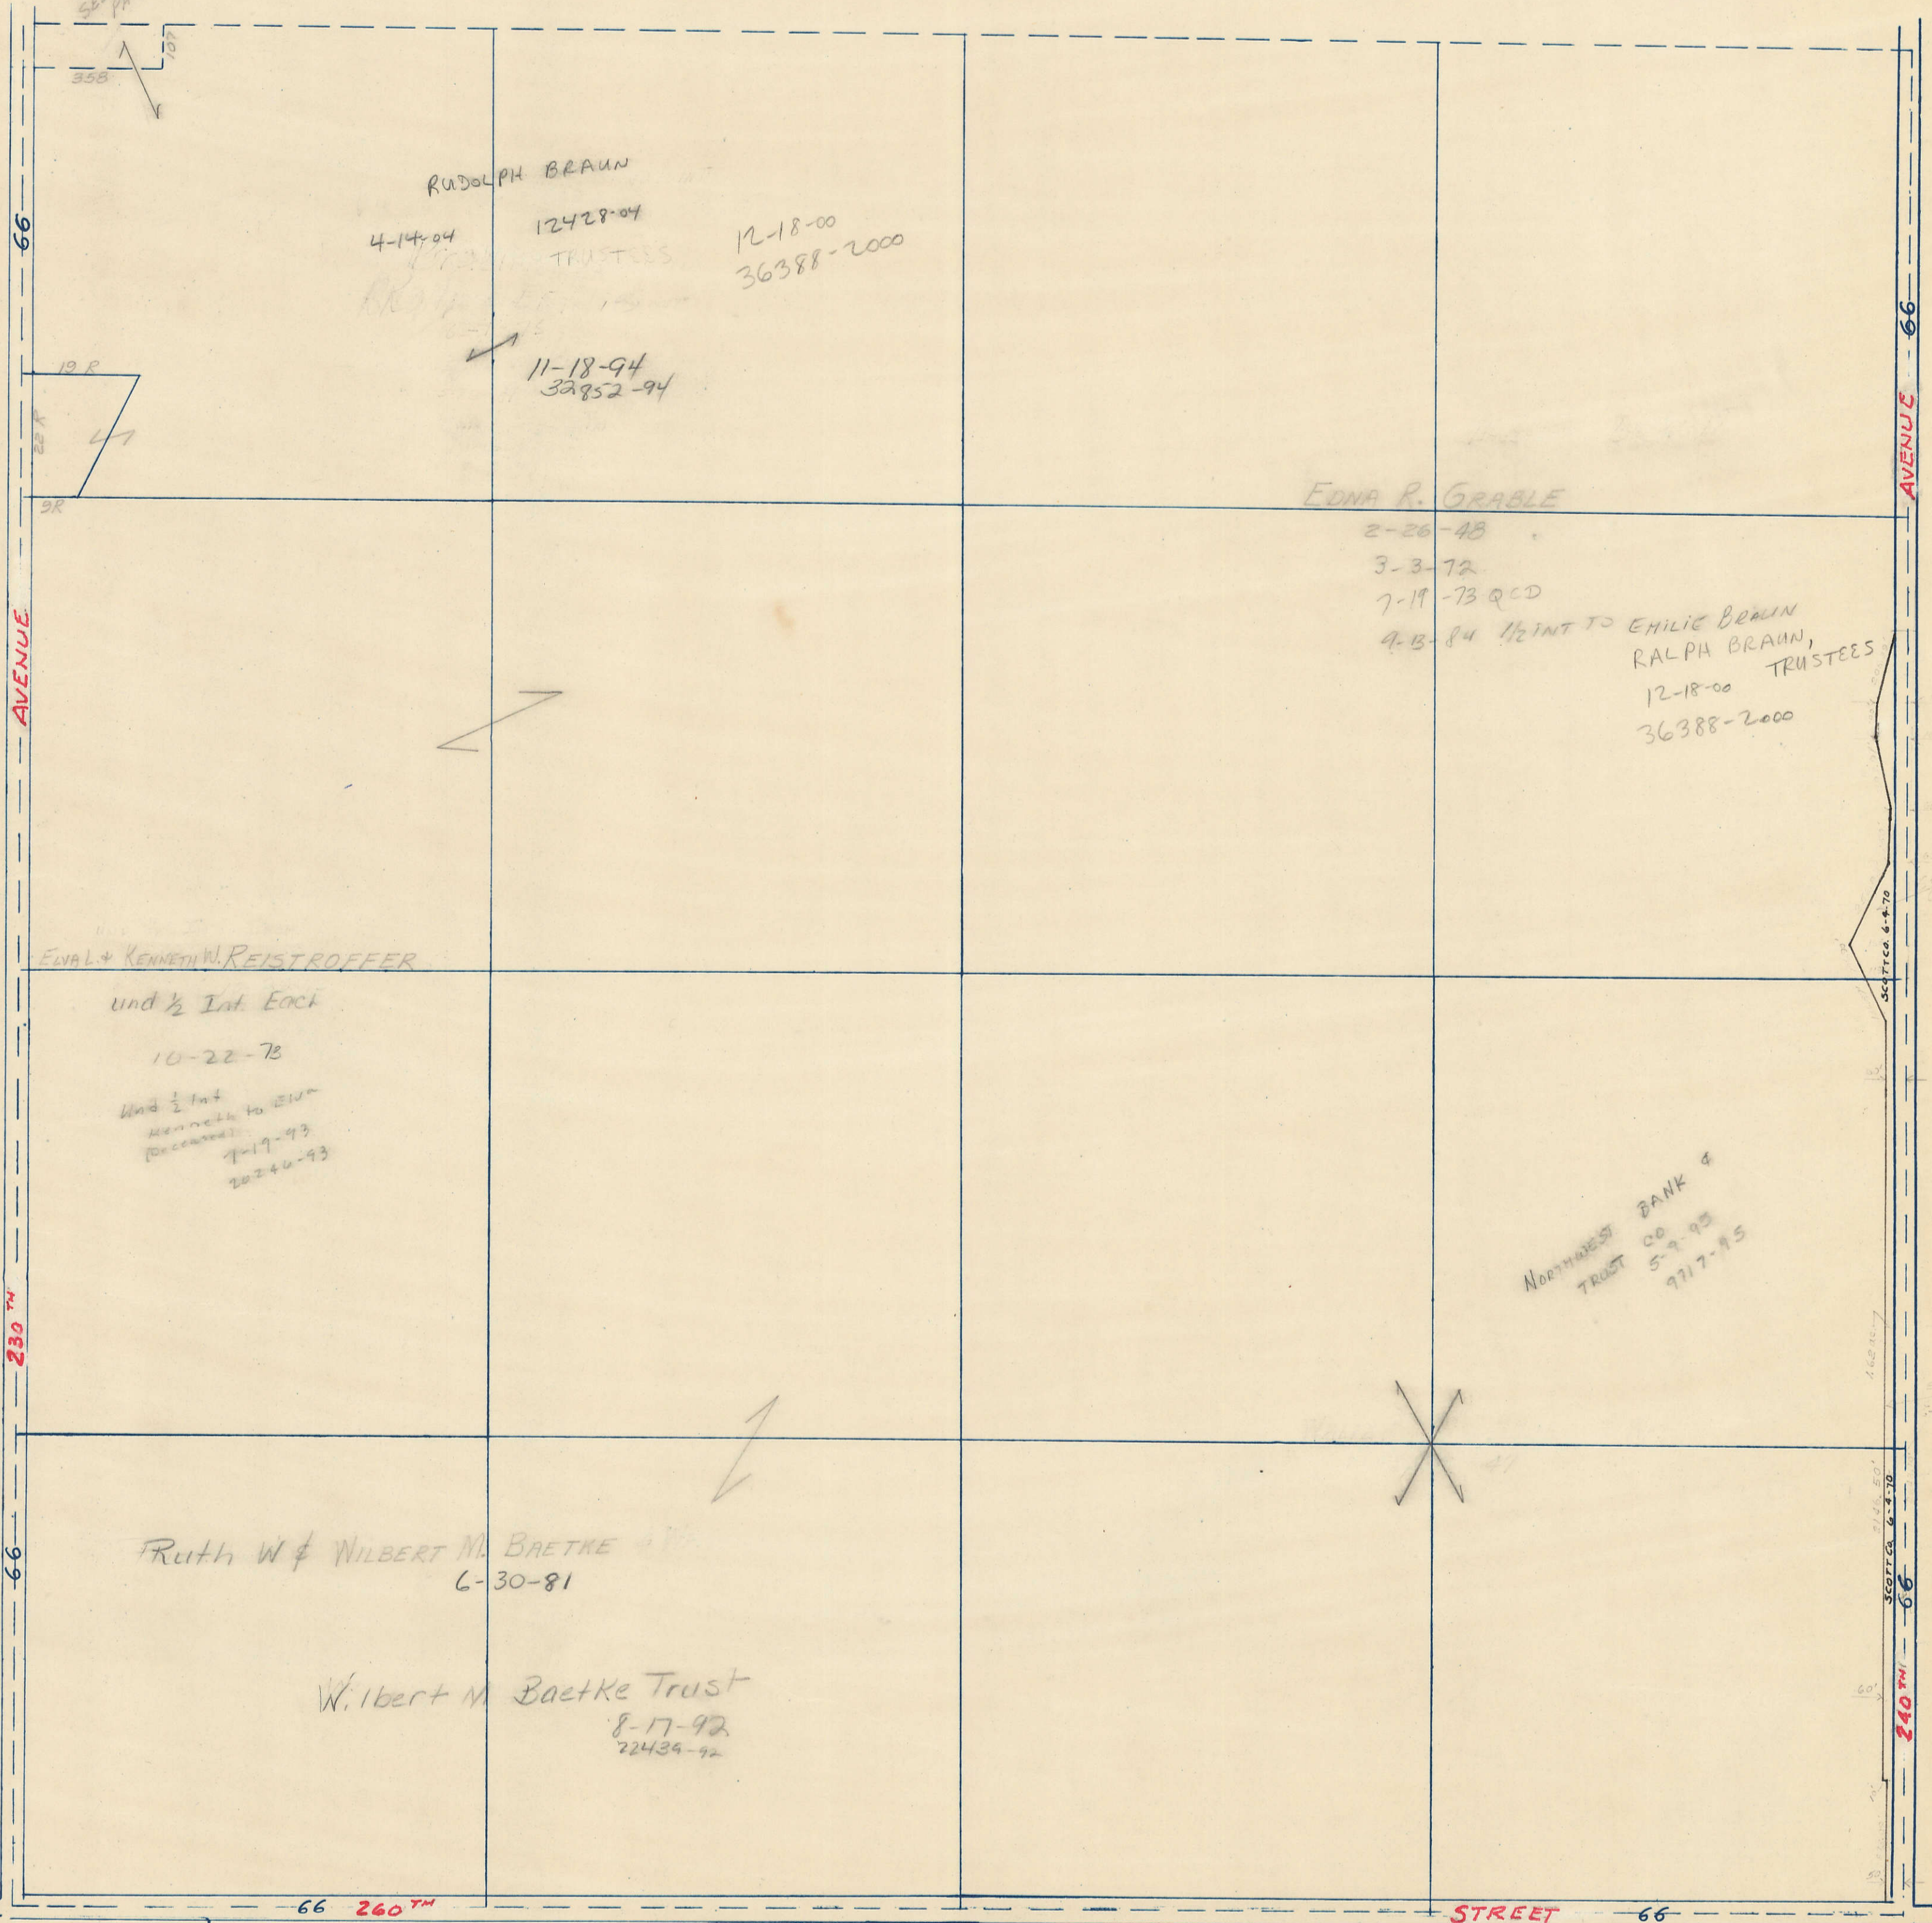

SOUTH
SECTION 1-19N, PRINCETON TWP