

SECTION 5

Township 80-North; Range 4

EAST OF THE FIFTH PRINCIPAL MERIDIAN

SCOTT COUNTY, IOWA

BUTLER TOWNSHIP


NORTH

CLINTON COUNTY


SCALE IN FEET



SCALE IN CHAINS

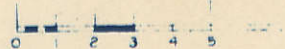

Transfer Page 514-97

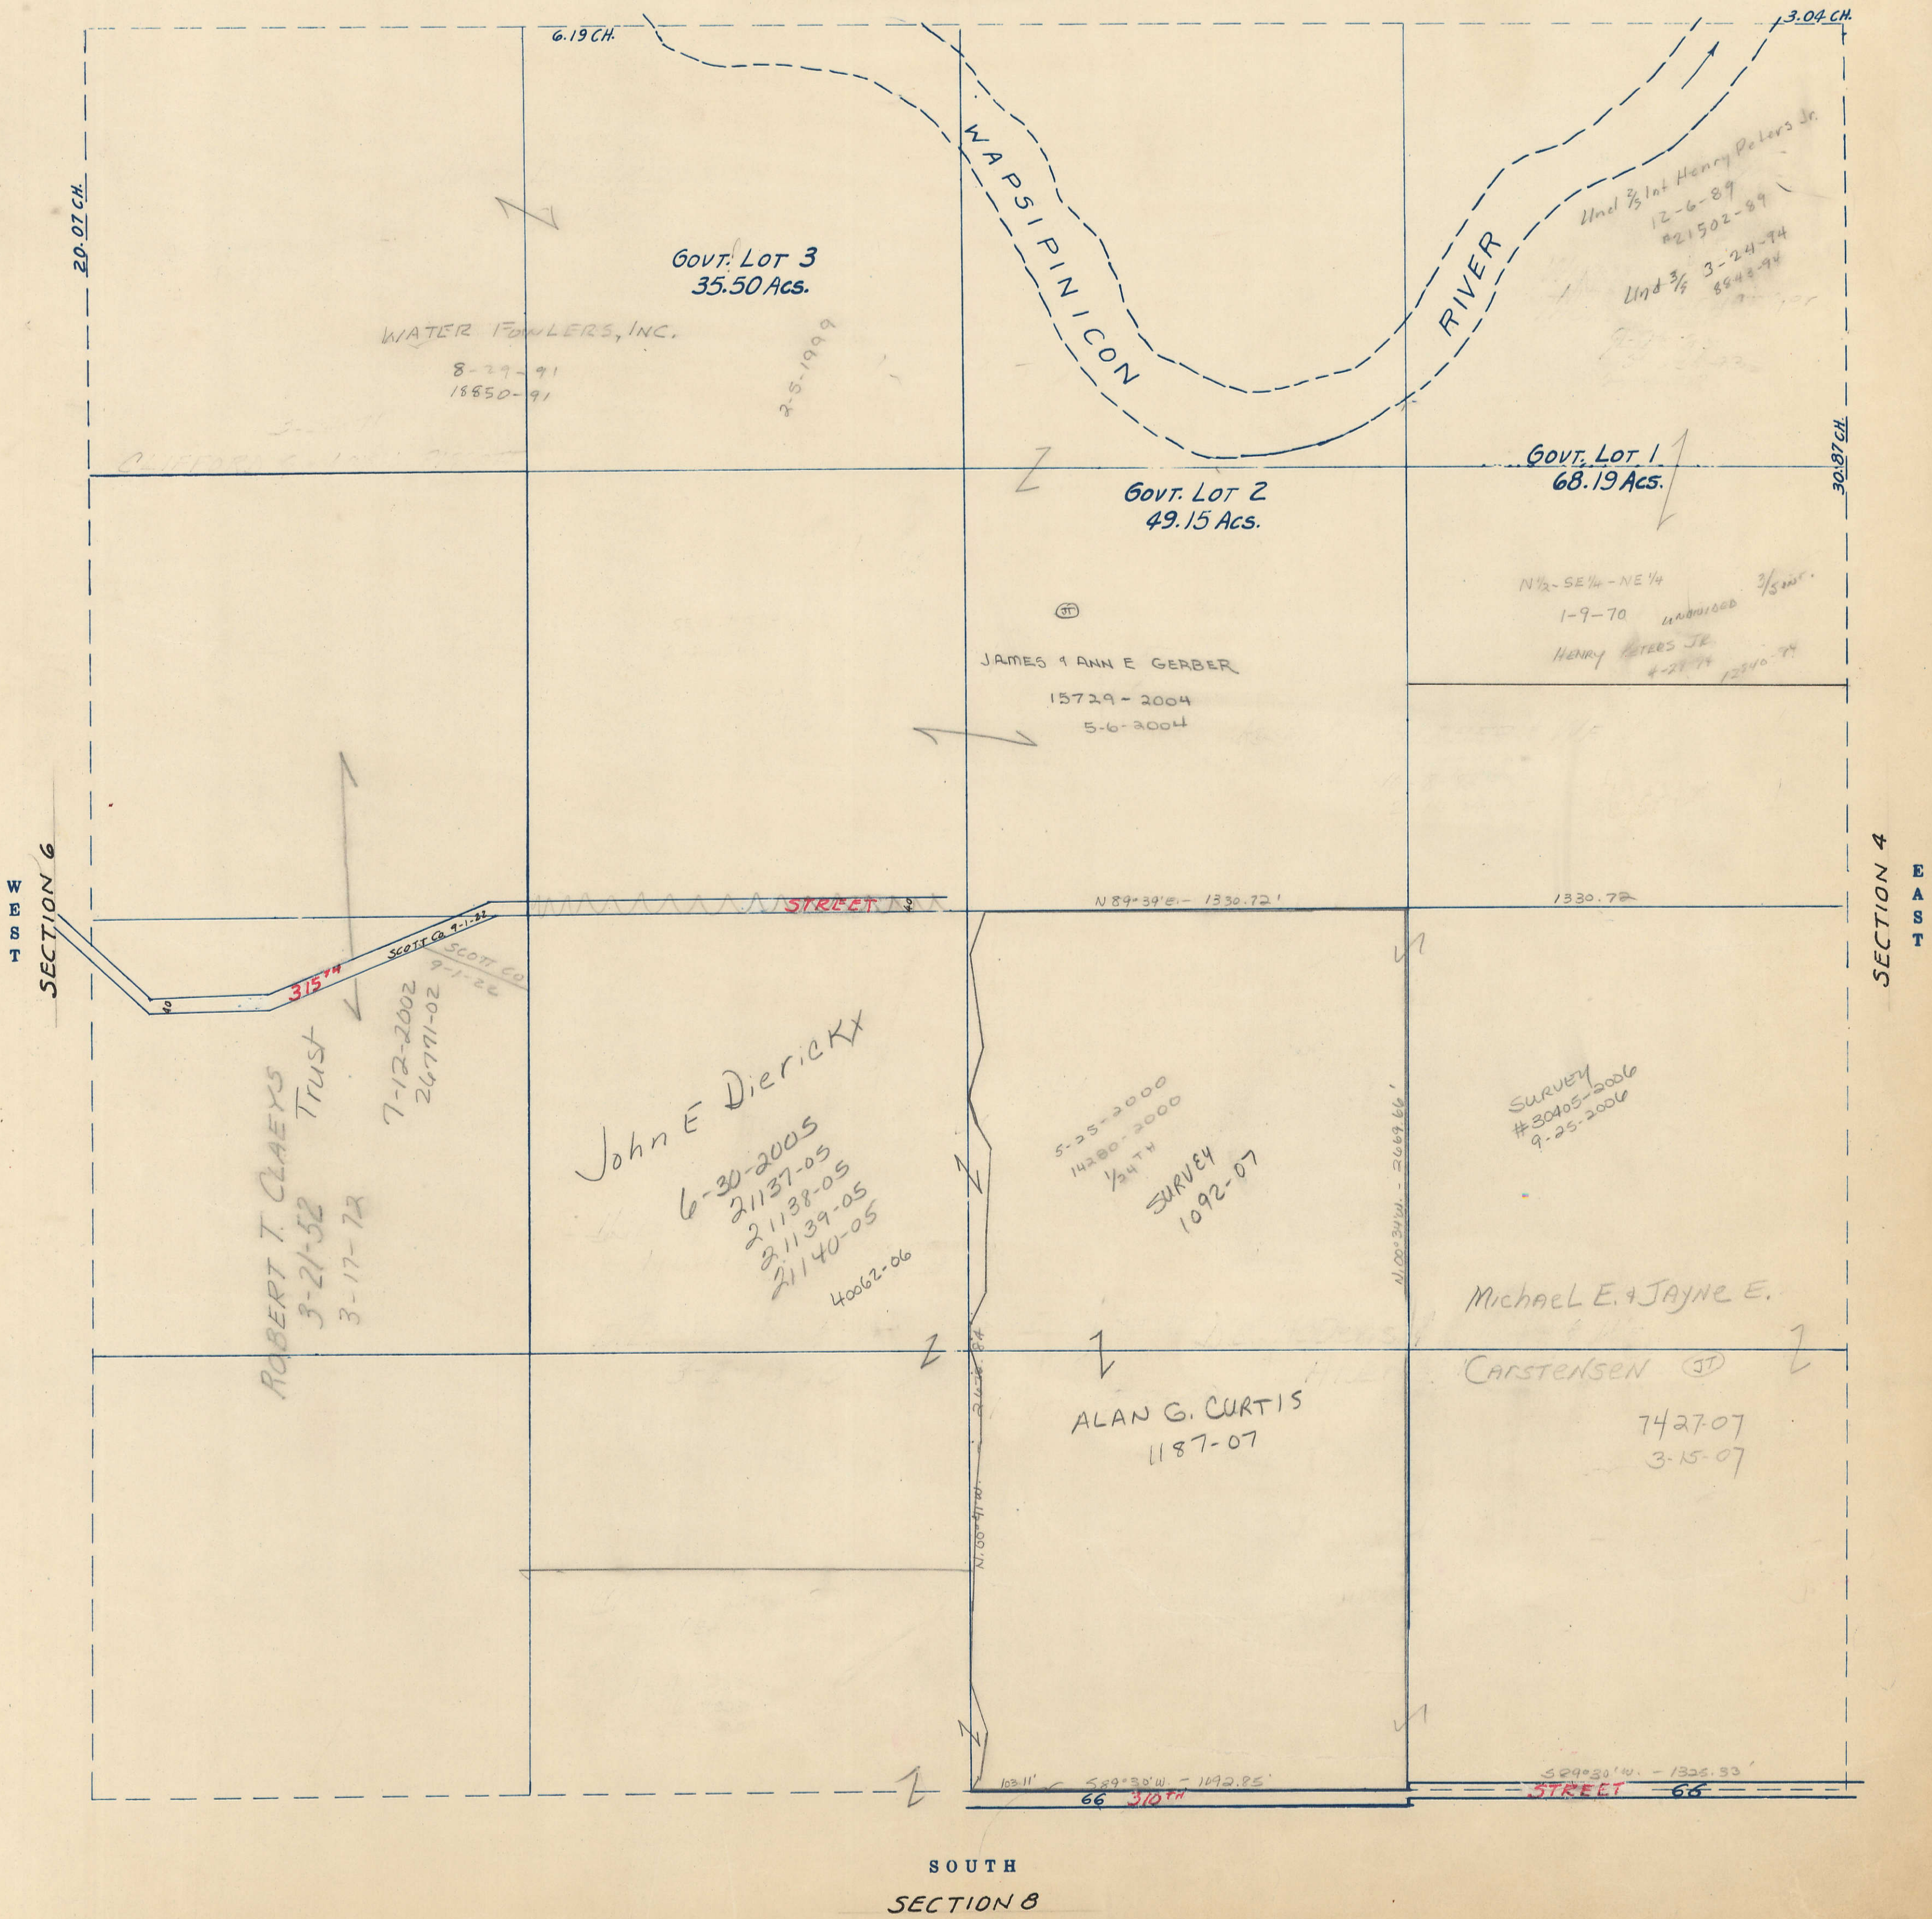

SOUTH SECTION 8