

SECTION 7


7

TOWNSHIP 80 NORTH, RANGE 4 EAST
OF THE FIFTH PRINCIPAL MERIDIAN
SCOTT COUNTY, IOWA
BUTLER TOWNSHIP


270
372
1276

TRANSFER PAGE 54-99

SCALE: 1 INCH = 330 FEET

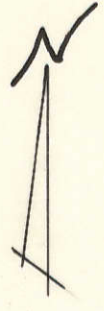

SECTION 6

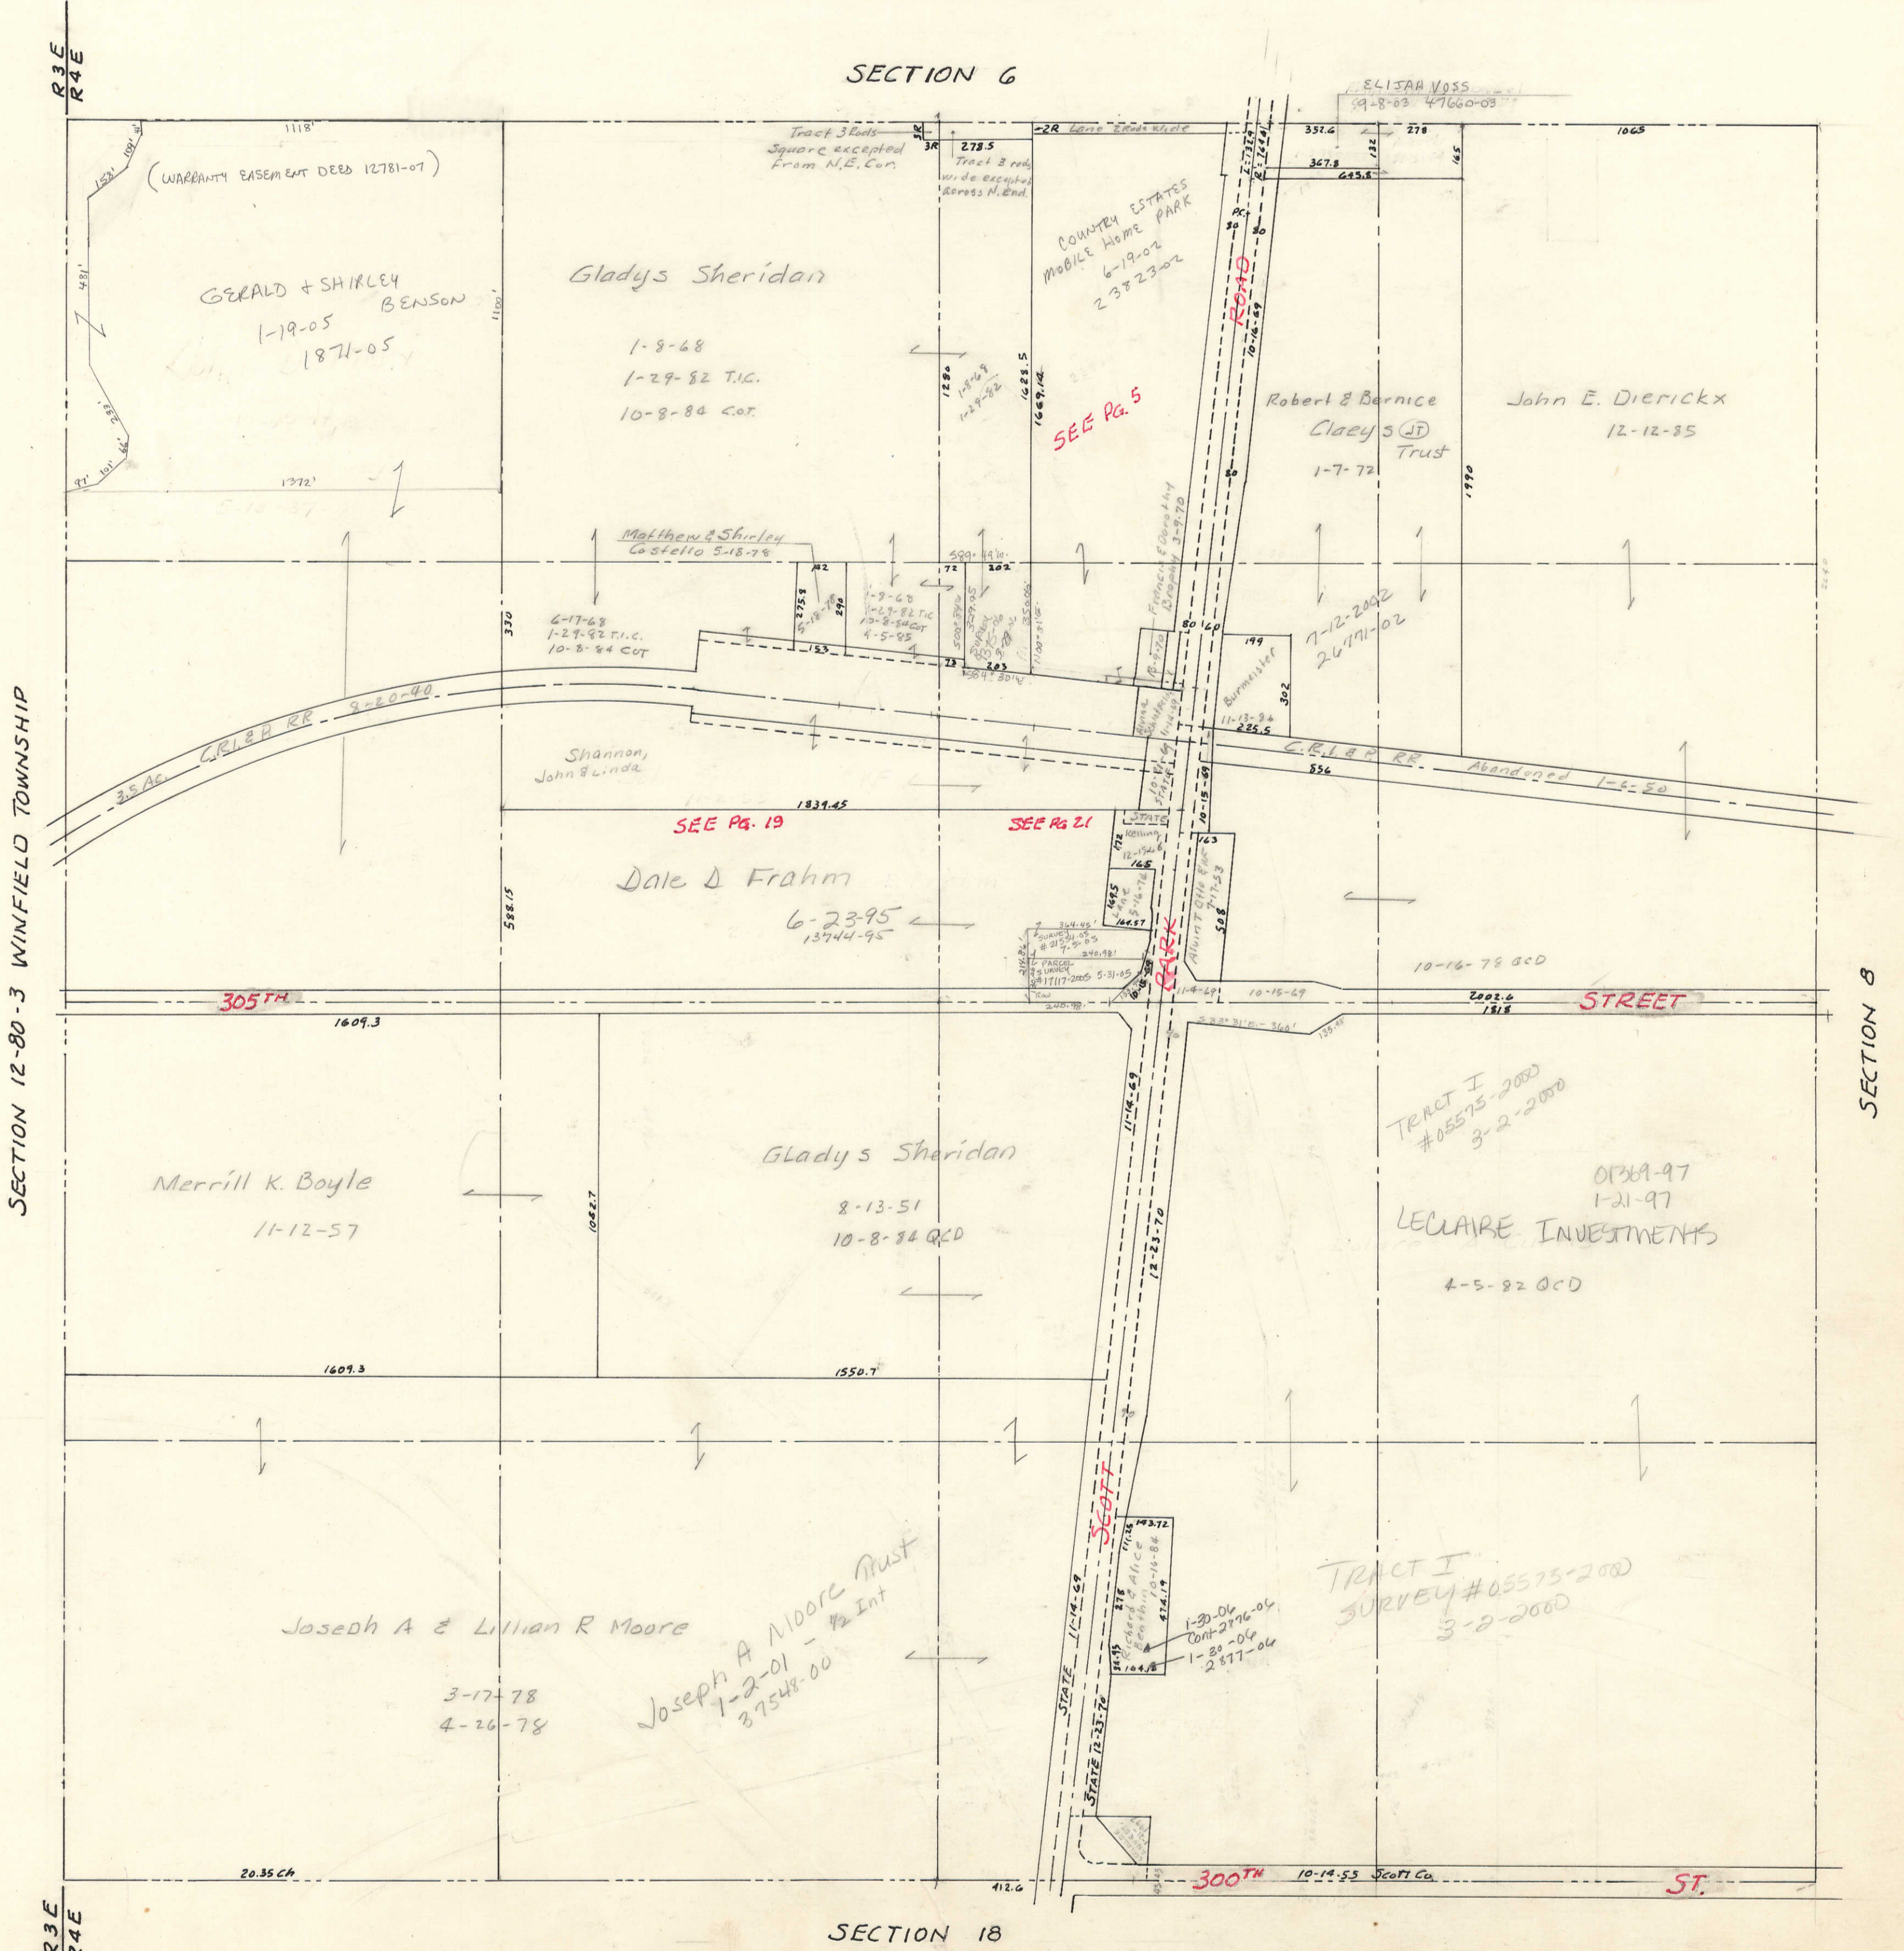

SECTION 12-80-3 WINFIELD TOWNSHIP

SECTION 8

SECTION 18

R3E
R4E

R3E
R4E

20.35 CH

412.0

300TH

10-14-53 Scott Co.

ST.