

SECTION  
9

Township 80-North; Range 4

EAST OF THE FIFTH PRINCIPAL MERIDIAN

SCOTT COUNTY, IOWA  
BUTLER TOWNSHIP


NORTH  
SECTION 4

Transfer Page 51-101

SCALE IN CHAINS




SCALE IN FEET

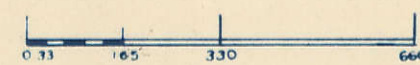

SECTION 8

SECTION 10

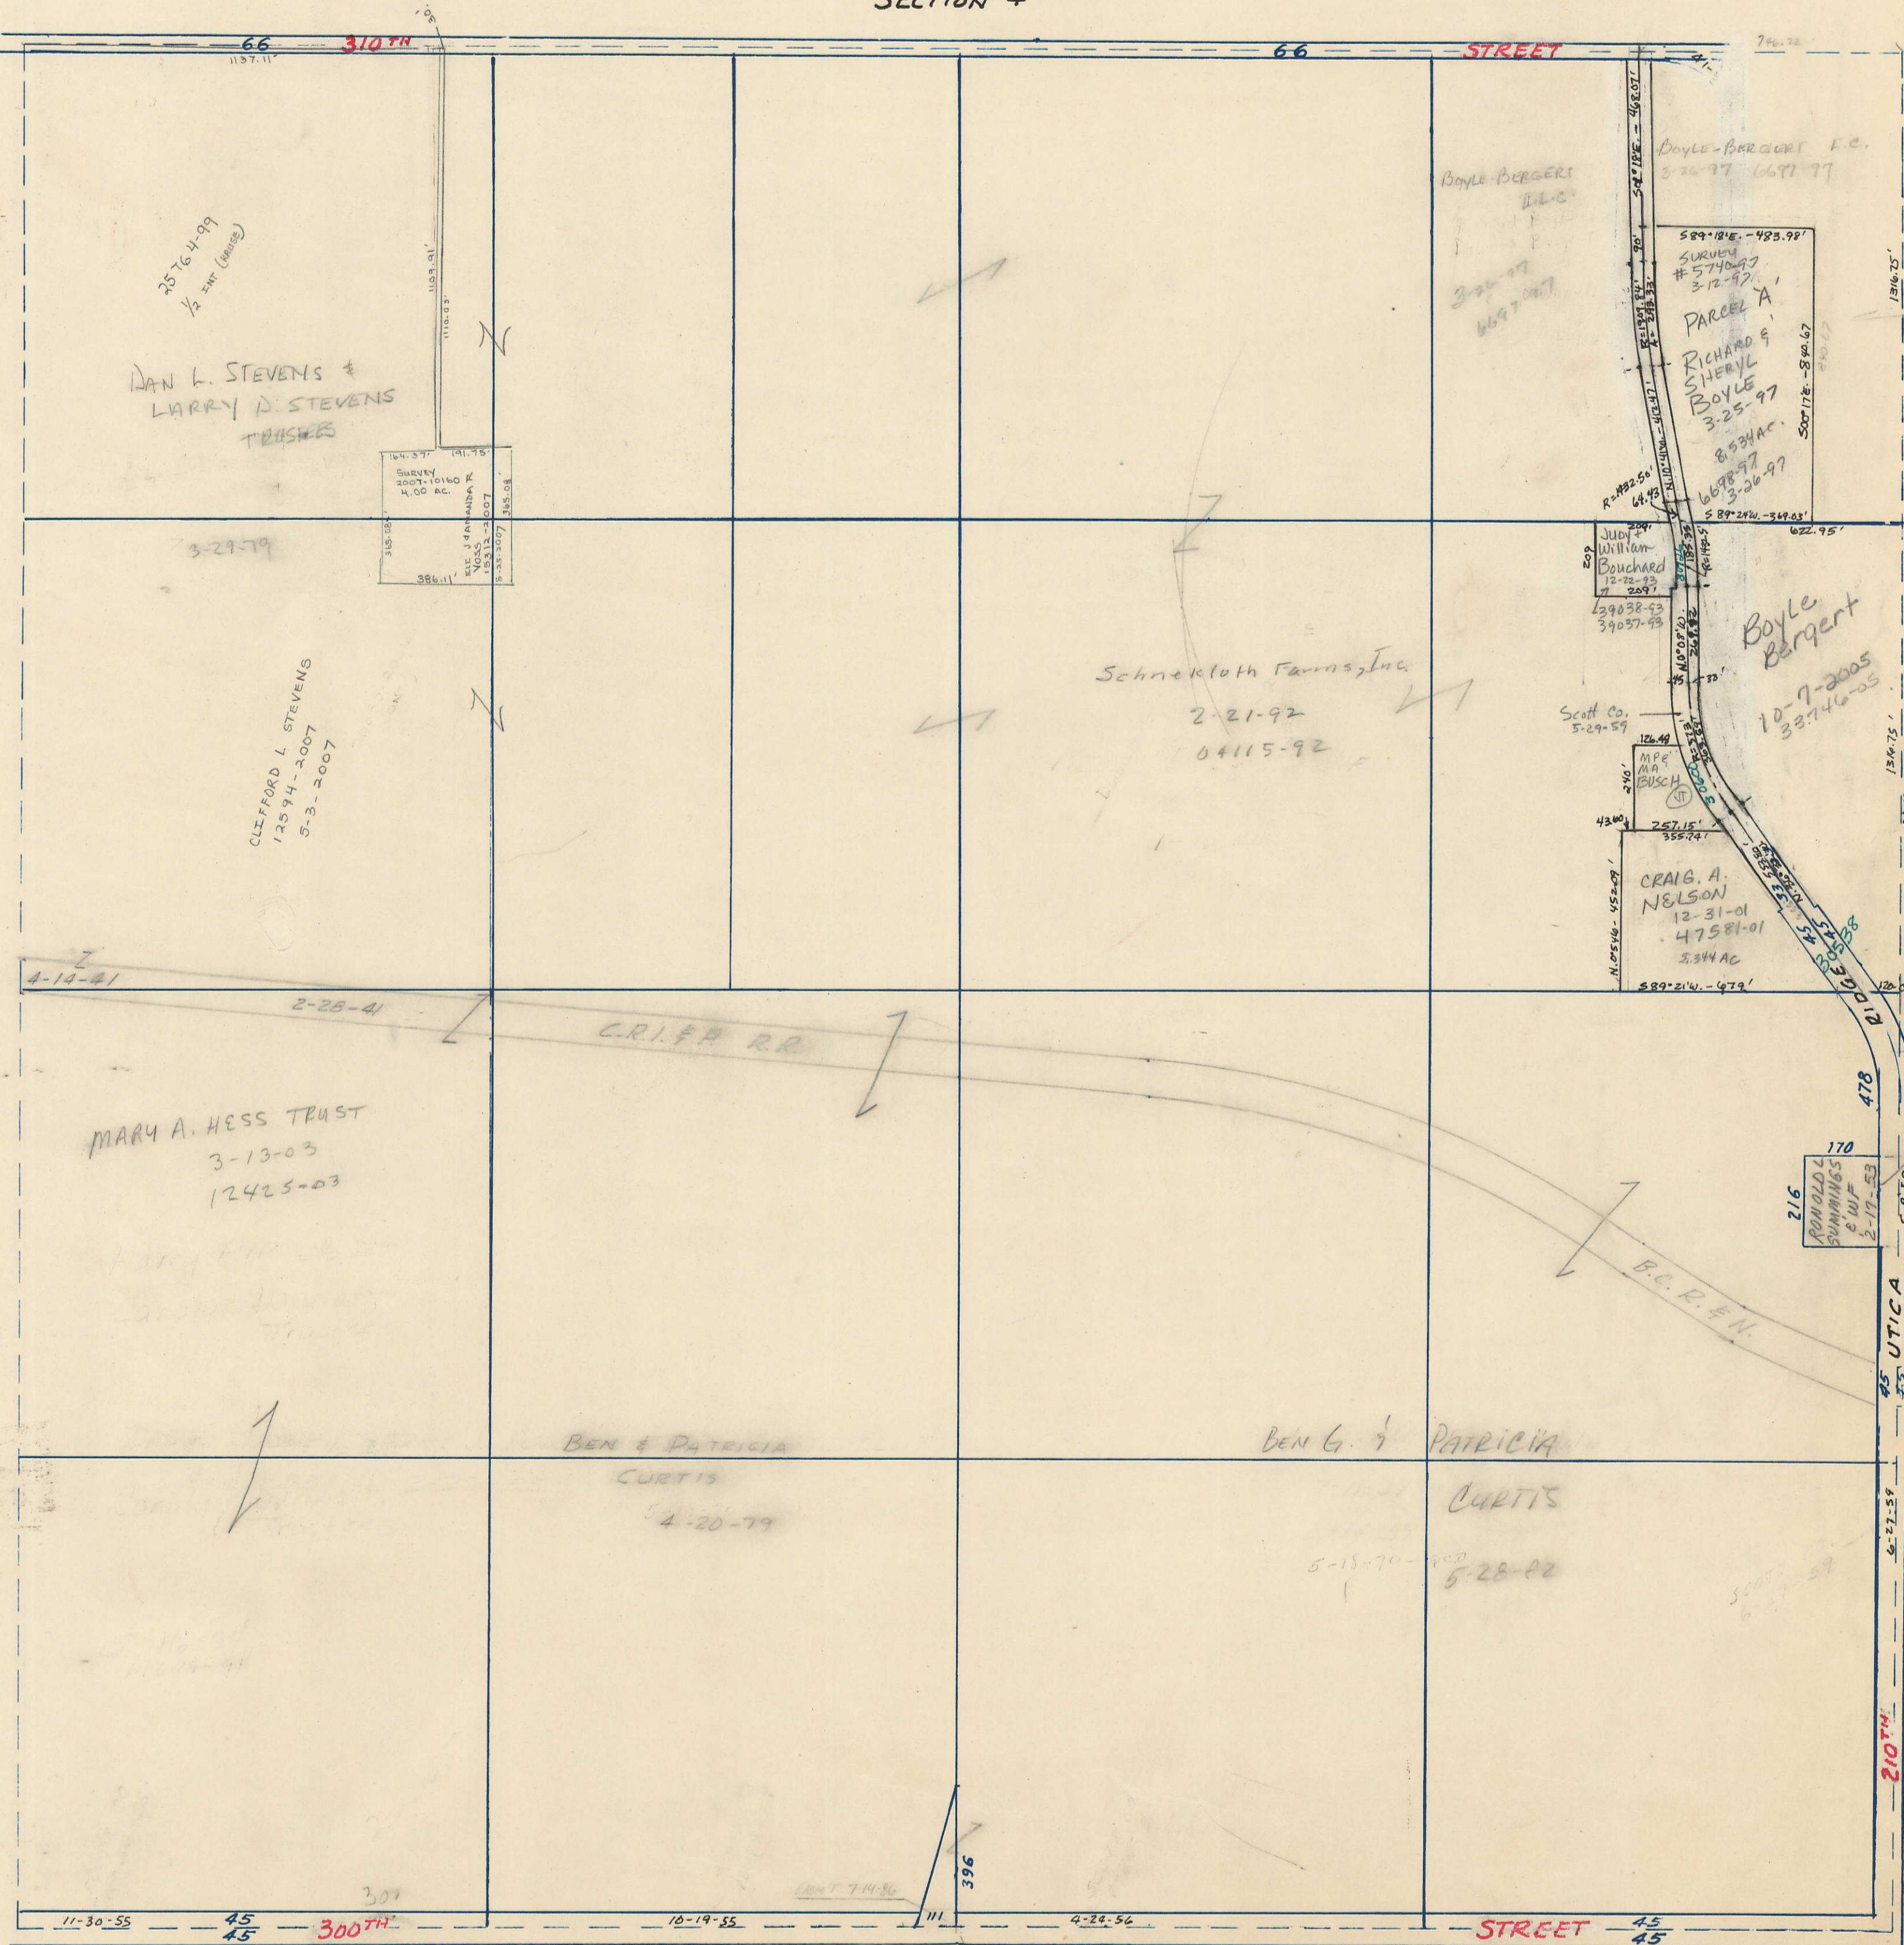

SOUTH

SECTION 16