


SECTION
24

Township 79-North; Range 1
EAST OF THE FIFTH PRINCIPAL MERIDIAN

SCALE IN CHAINS




SCALE IN FEET

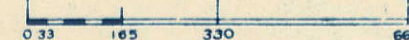

SCOTT COUNTY, IOWA
CLEONA TOWNSHIP

NORTH

Transfer Page 61d-157

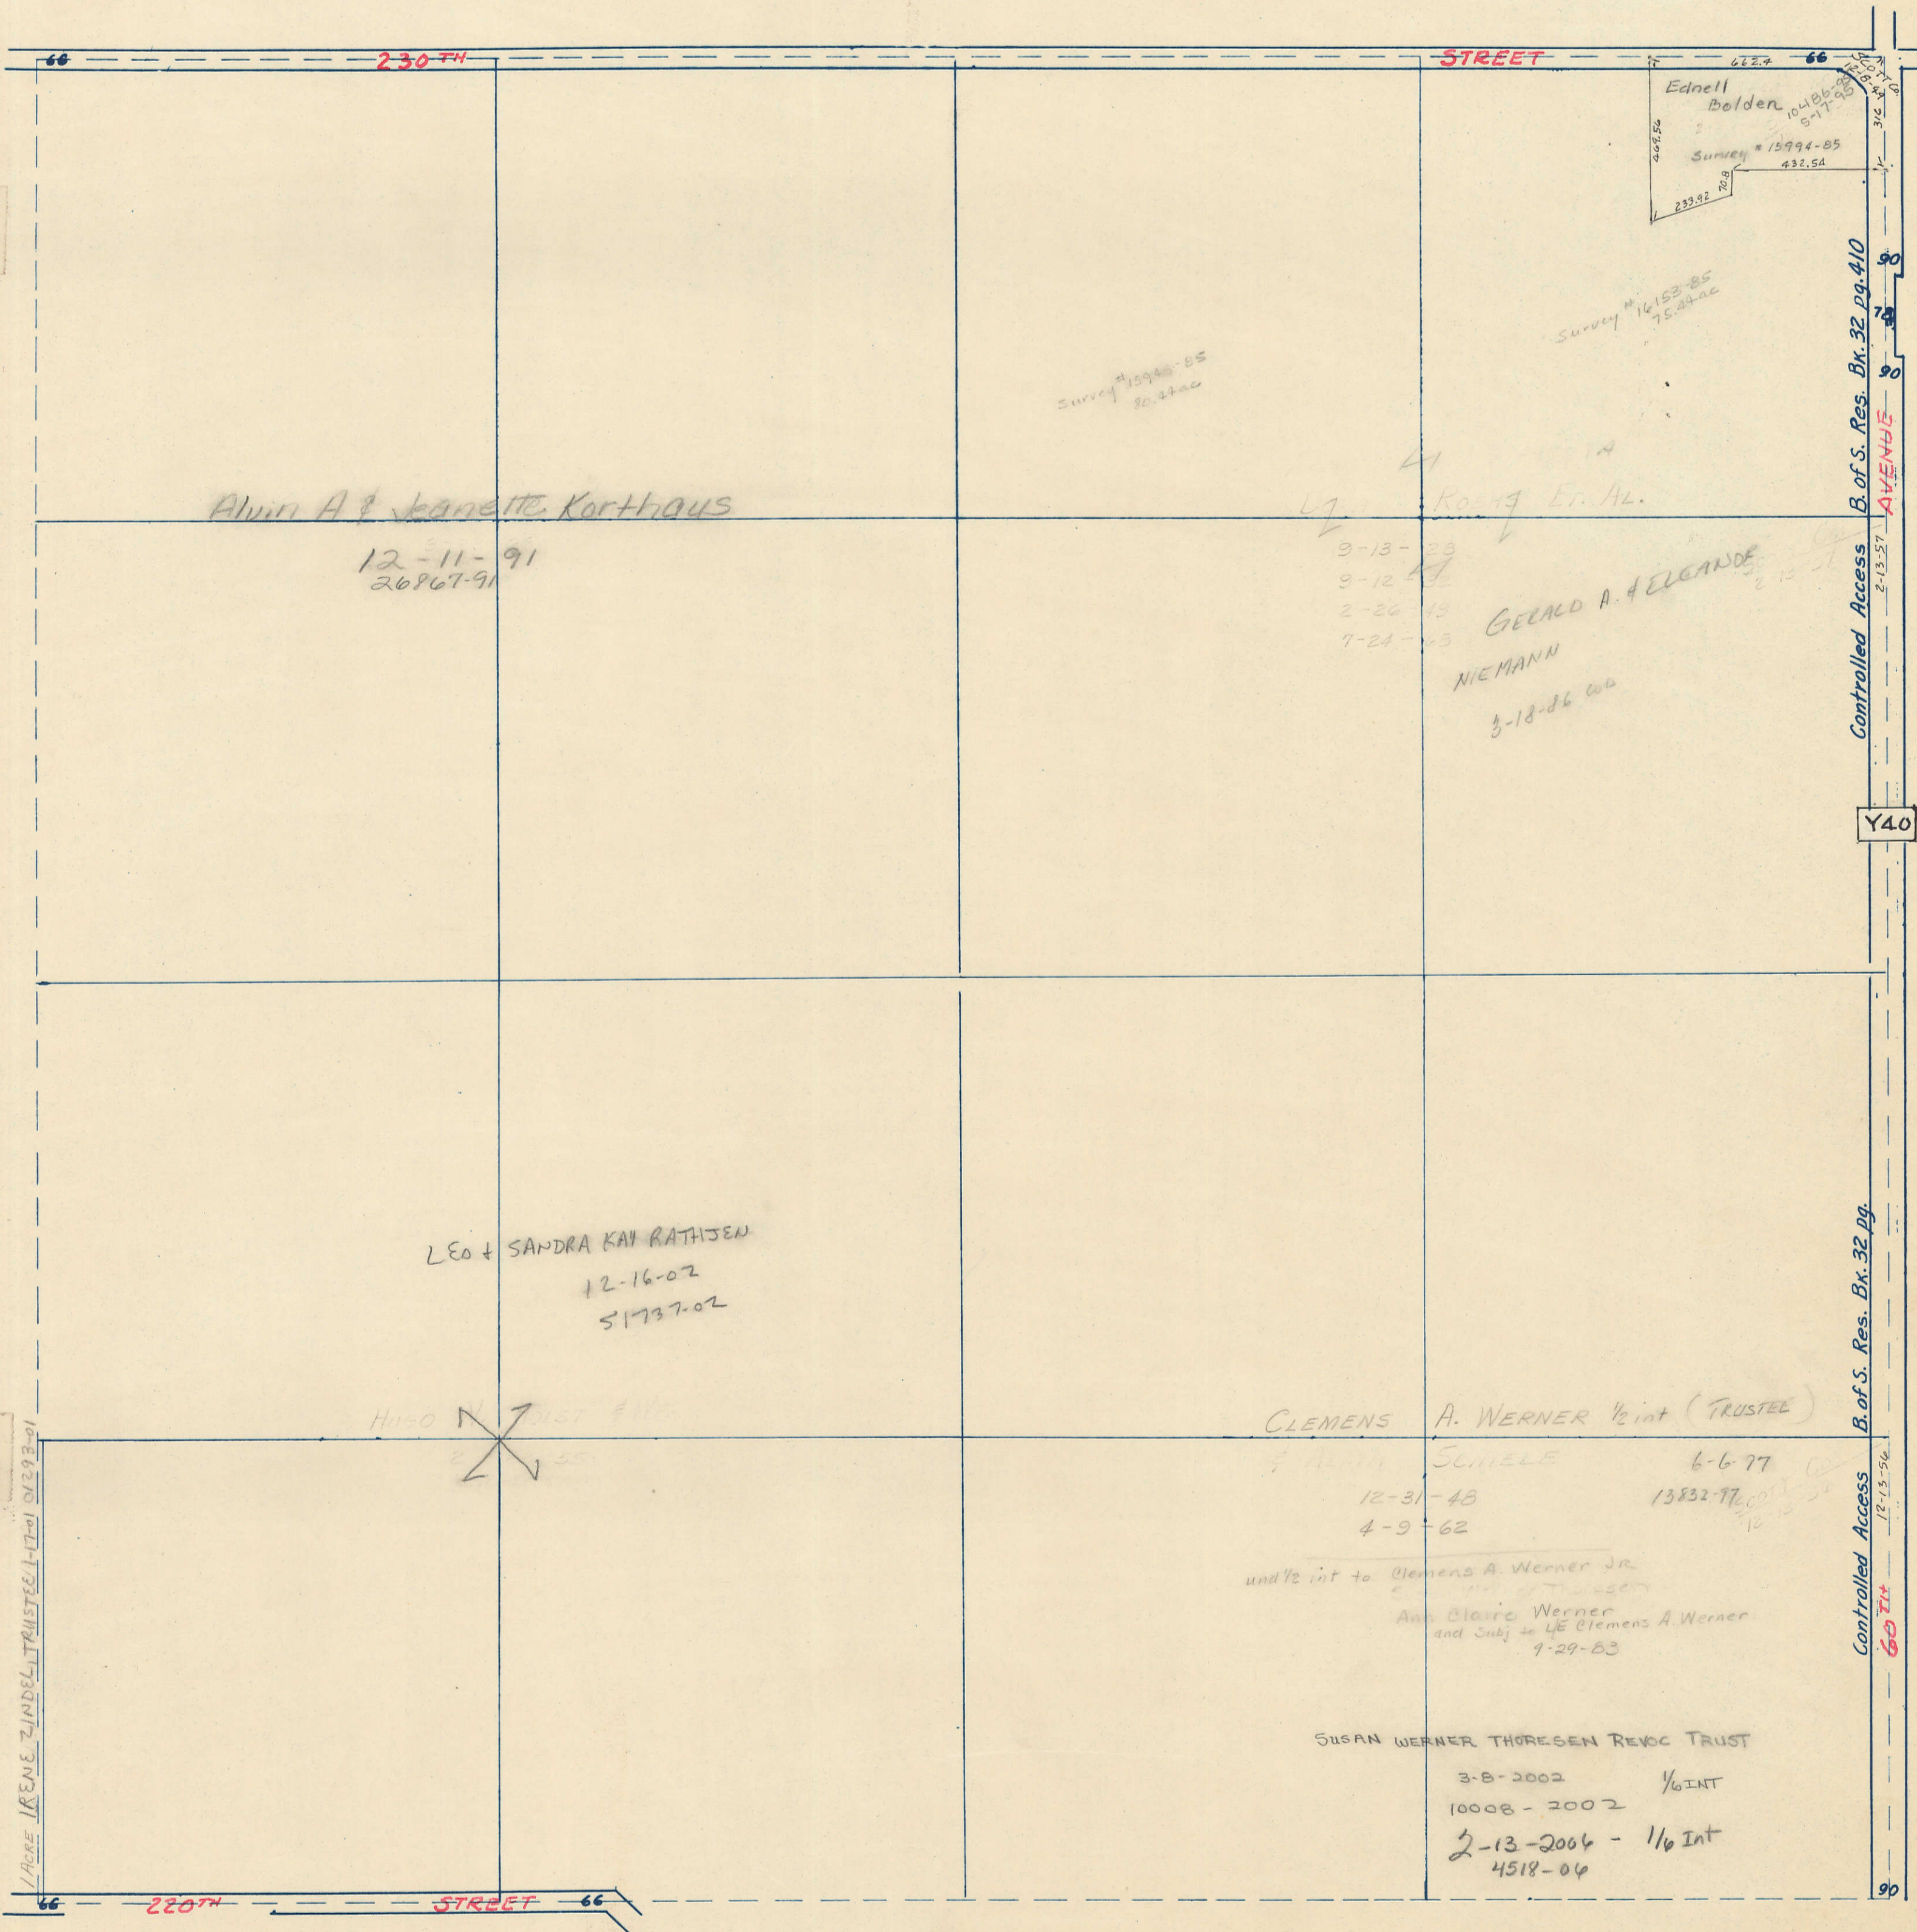

WEST

EAST

SOUTH