


SECTION 2

Township 79-North; Range 1
EAST OF THE FIFTH PRINCIPAL MERIDIAN
SCOTT COUNTY, IOWA
CLEONA TOWNSHIP

SCALE IN CHAINS

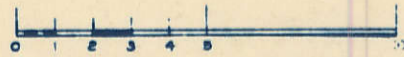

SCALE IN FEET




Transfer Page 62d-135

NORTH

WEST

EAST

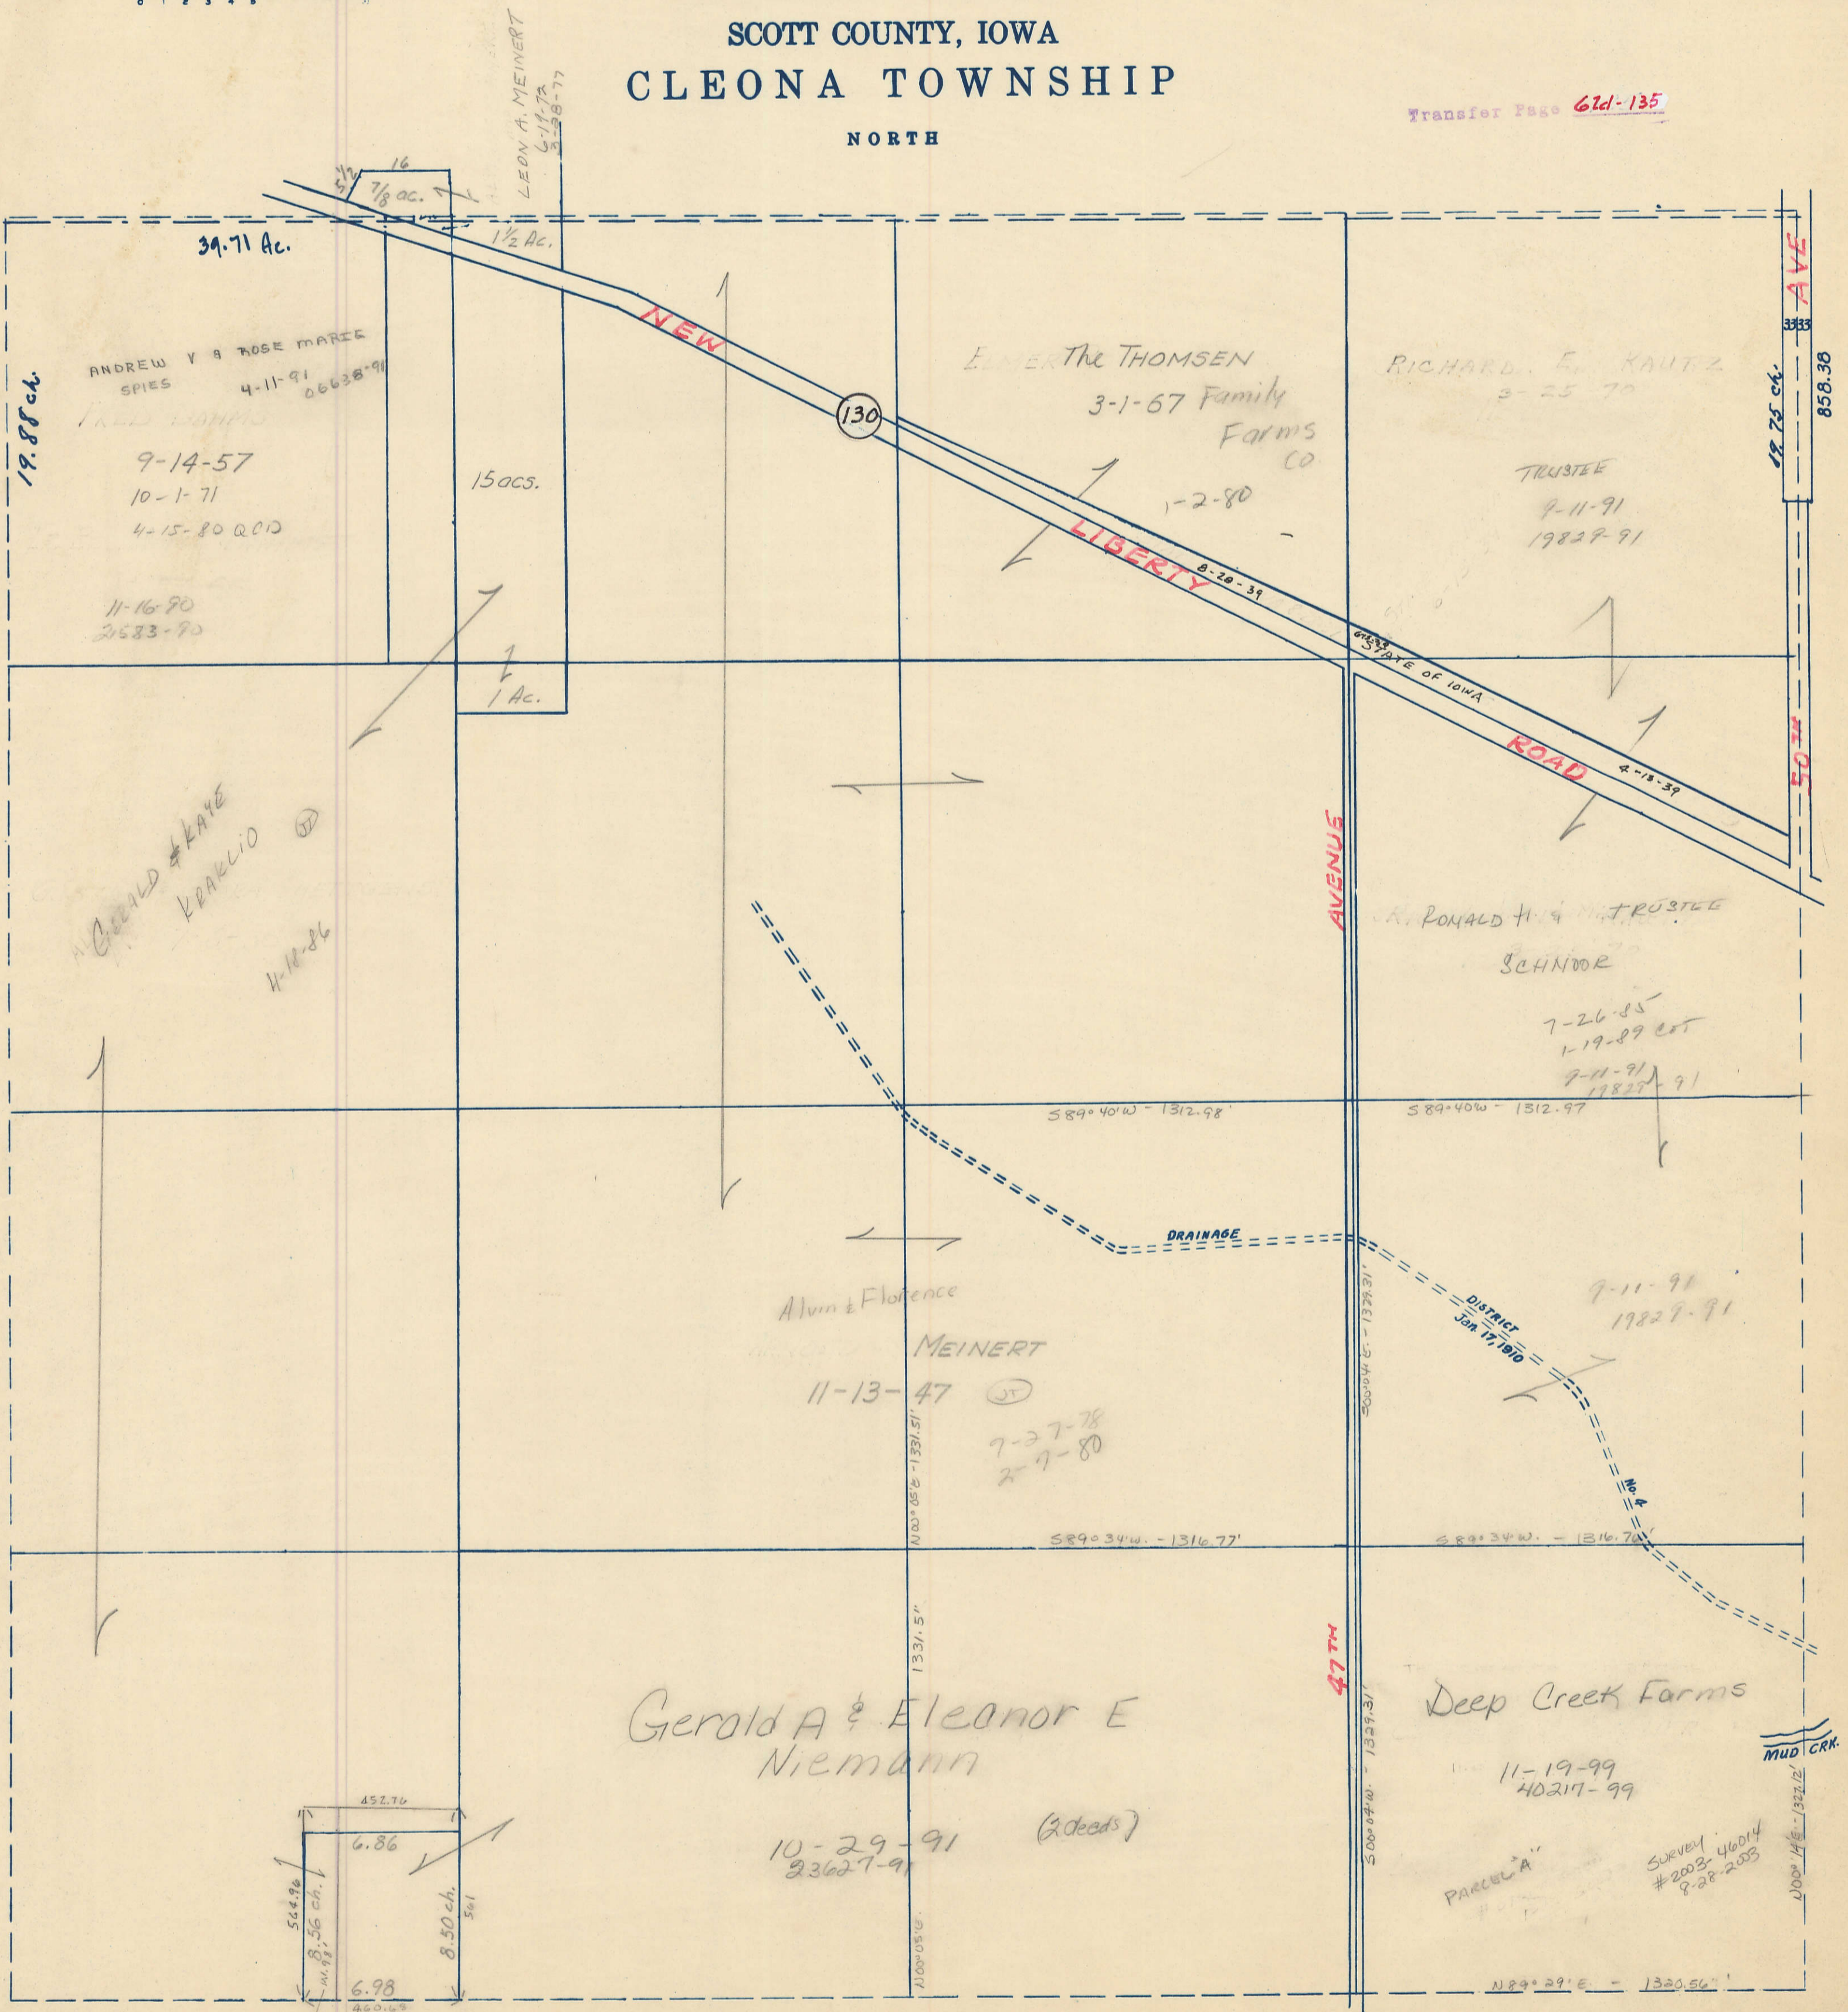

SOUTH